


PART OF N.E. 1/4 SEC. 36 & S.E. 1/4 SEC. 25, T.8N., R.2E., S.L.B.& M.
SUNRIDGE HIGHLANDS NO. 1
 LOTS 1 TO 3, 12, 13, 48 TO 54
 IN WEBER COUNTY
 SCALE 1" = 100'

TAXING UNIT: 58

COMMON AREA 'H'
 SEE 230640007

SEE PAGE 66

COMMON AREA 'J'
 SEE 230640003

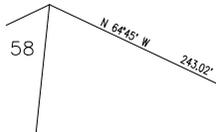


SEE PAGE 70

MIDDLE FORK DRIVE IS A COUNTY ROAD WITH A 66' RIGHT OF WAY. ALL OTHER ROADS ARE PRIVATE AND HAVE 50' RIGHT OF WAYS.

FOR COMPLETE ENG DATA SEE ORIGINAL DEDICATION PLAT IN BOOK 18, PAGES 97-99.

FOR ALL COMMON AREAS SEE PAGE 64.

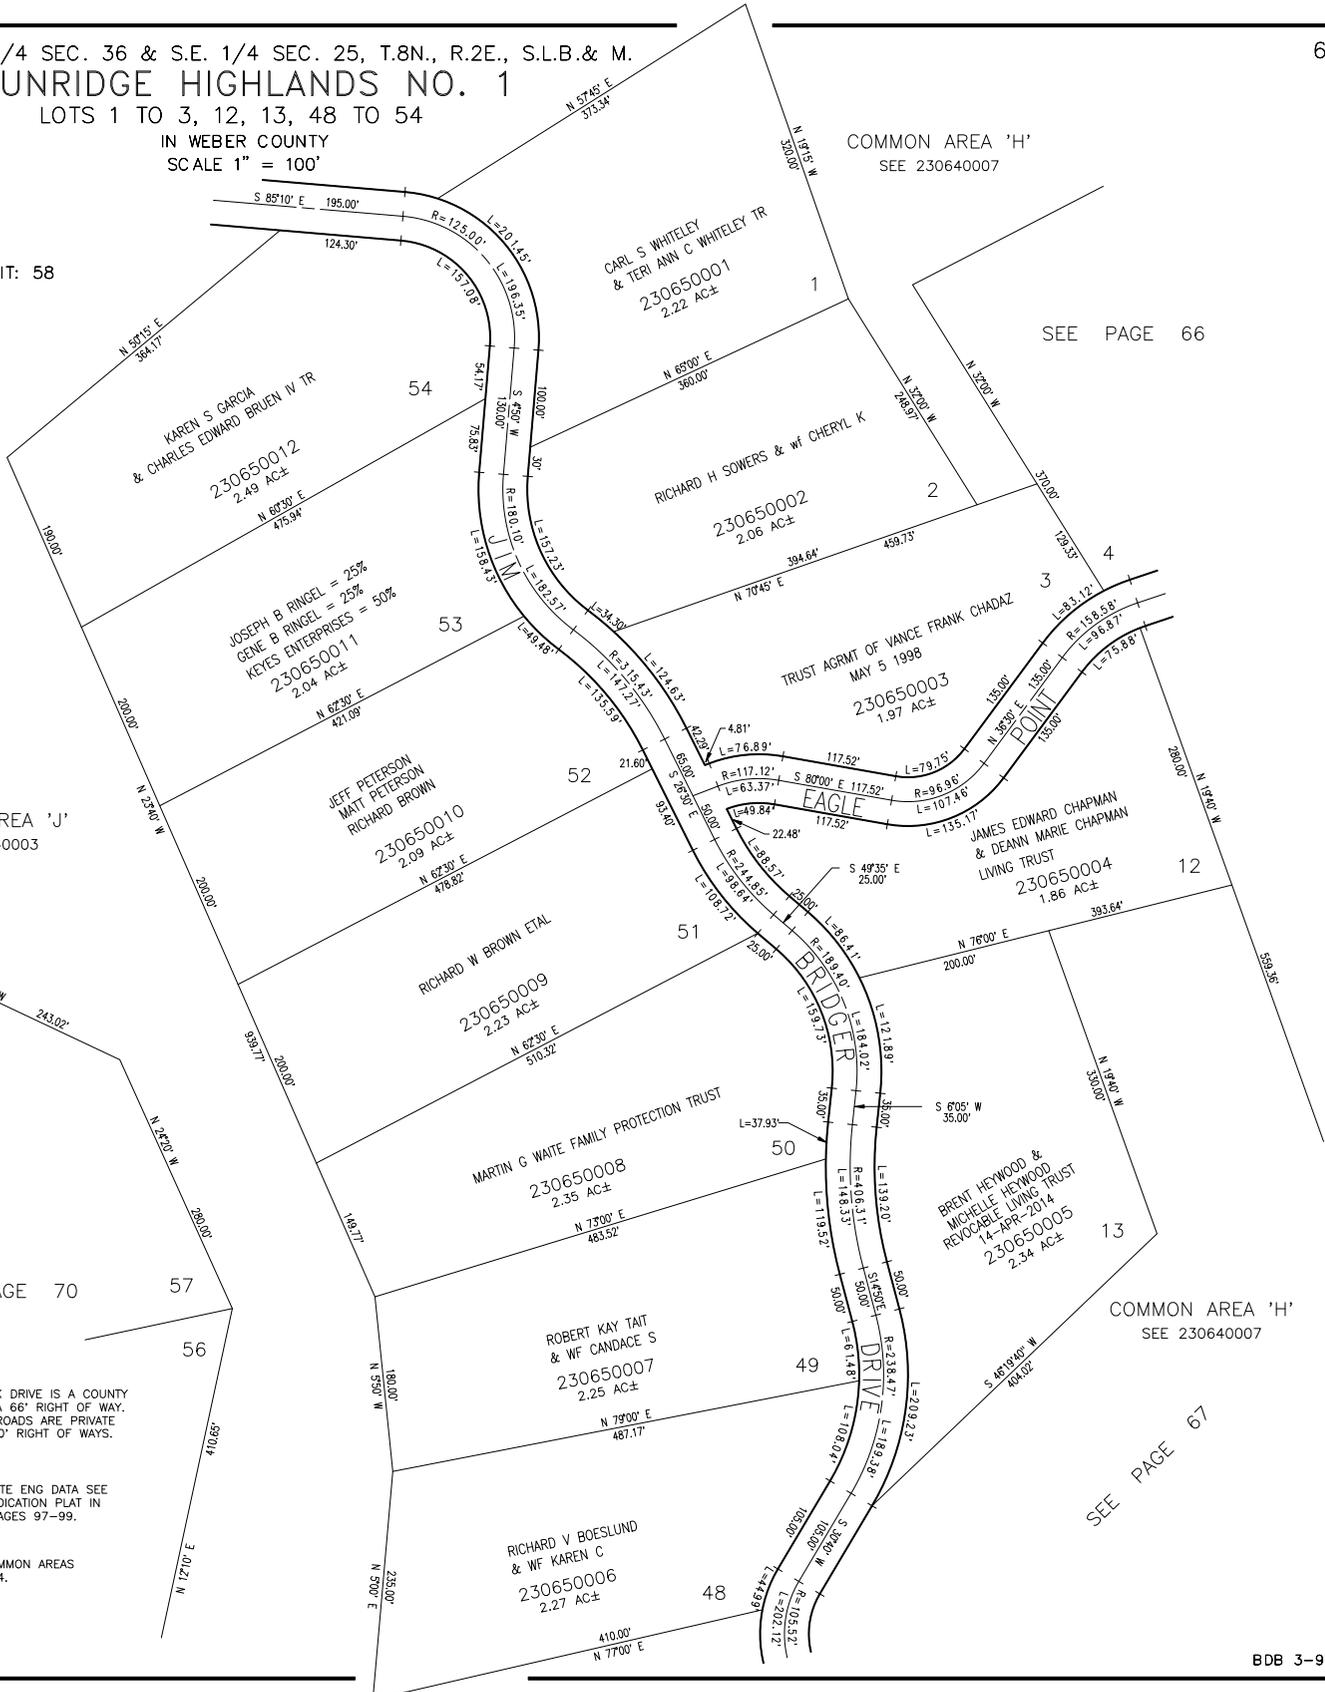

SEE PAGE 67