

PART OF N.E. 1/4 OF SEC. 36, & S.E. 1/4 OF SEC. 25, T.8N, R.2E, S.L.B. & M.

66

SUNRIDGE HIGHLANDS NO 1

LOTS 4 to 11

IN WEBER COUNTY

SCALE 1" = 100'


TAXING UNIT 58

PREFIX 23-066

EXCEPT WHERE OTHERWISE SHOWN
ALL LOTS OWNED BY
SUNRIDGE INC.

C. A. "I"

SEE 23-064-0002

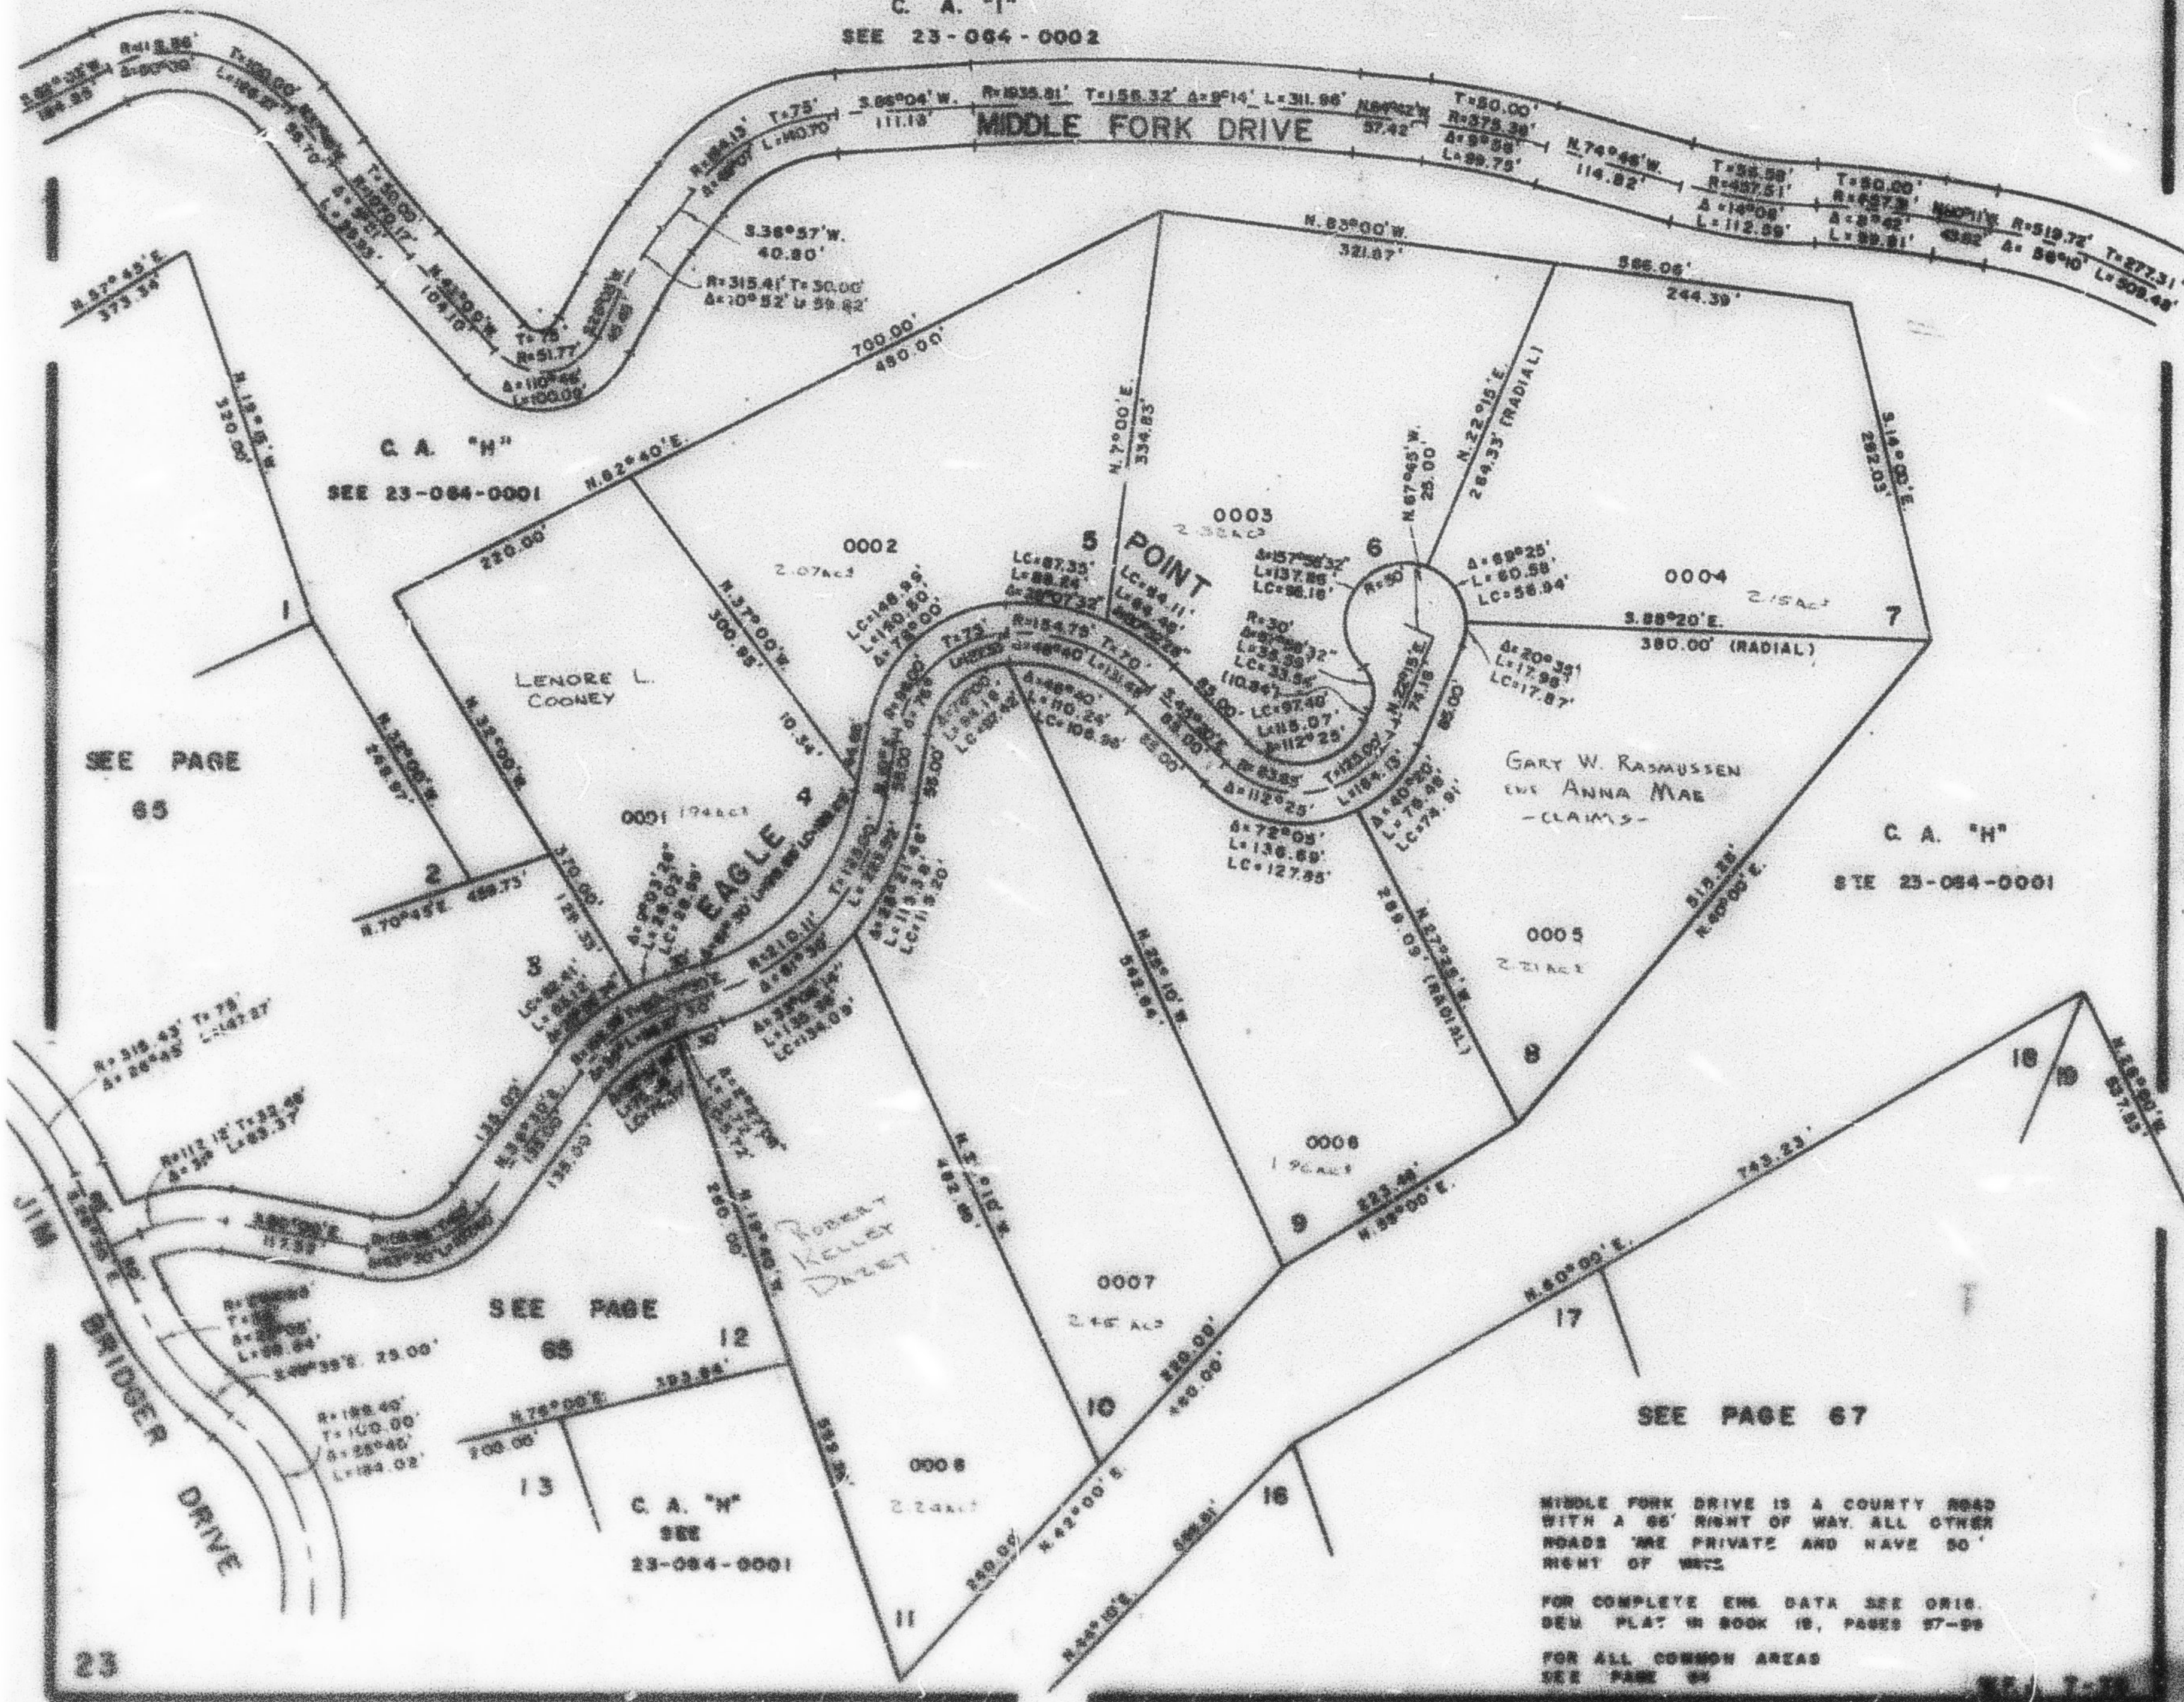

SEE PAGE
65

SEE PAGE
65

C. A. "H"
SEE
23-064-0001

SEE PAGE 67

MIDDLE FORK DRIVE IS A COUNTY ROAD
WITH A 66' RIGHT OF WAY. ALL OTHER
ROADS ARE PRIVATE AND HAVE 50'
RIGHT OF WAYS

FOR COMPLETE ENG. DATA SEE ORIG.
GEN. PLAT. IN BOOK 18, PAGES 57-58

FOR ALL COMMON AREAS
SEE PAGE 67

23