

PART OF N.E. 1/4 OF SEC. 36, & S.E. 1/4 OF SEC. 25, T.8 N., R.2 E., S.L.B. & M.

66

SUNRIDGE HIGHLANDS NO 1

LOTS 4 to 11

TAXING UNIT : 58


IN WEBER COUNTY

PREFIX : 23-066

SCALE 1" = 100'

EXCEPT WHERE OTHERWISE SHOWN
ALL LOTS OWNED BY
SUNRIDGE INC.

C. A. "I"
SEE 23-064-0002

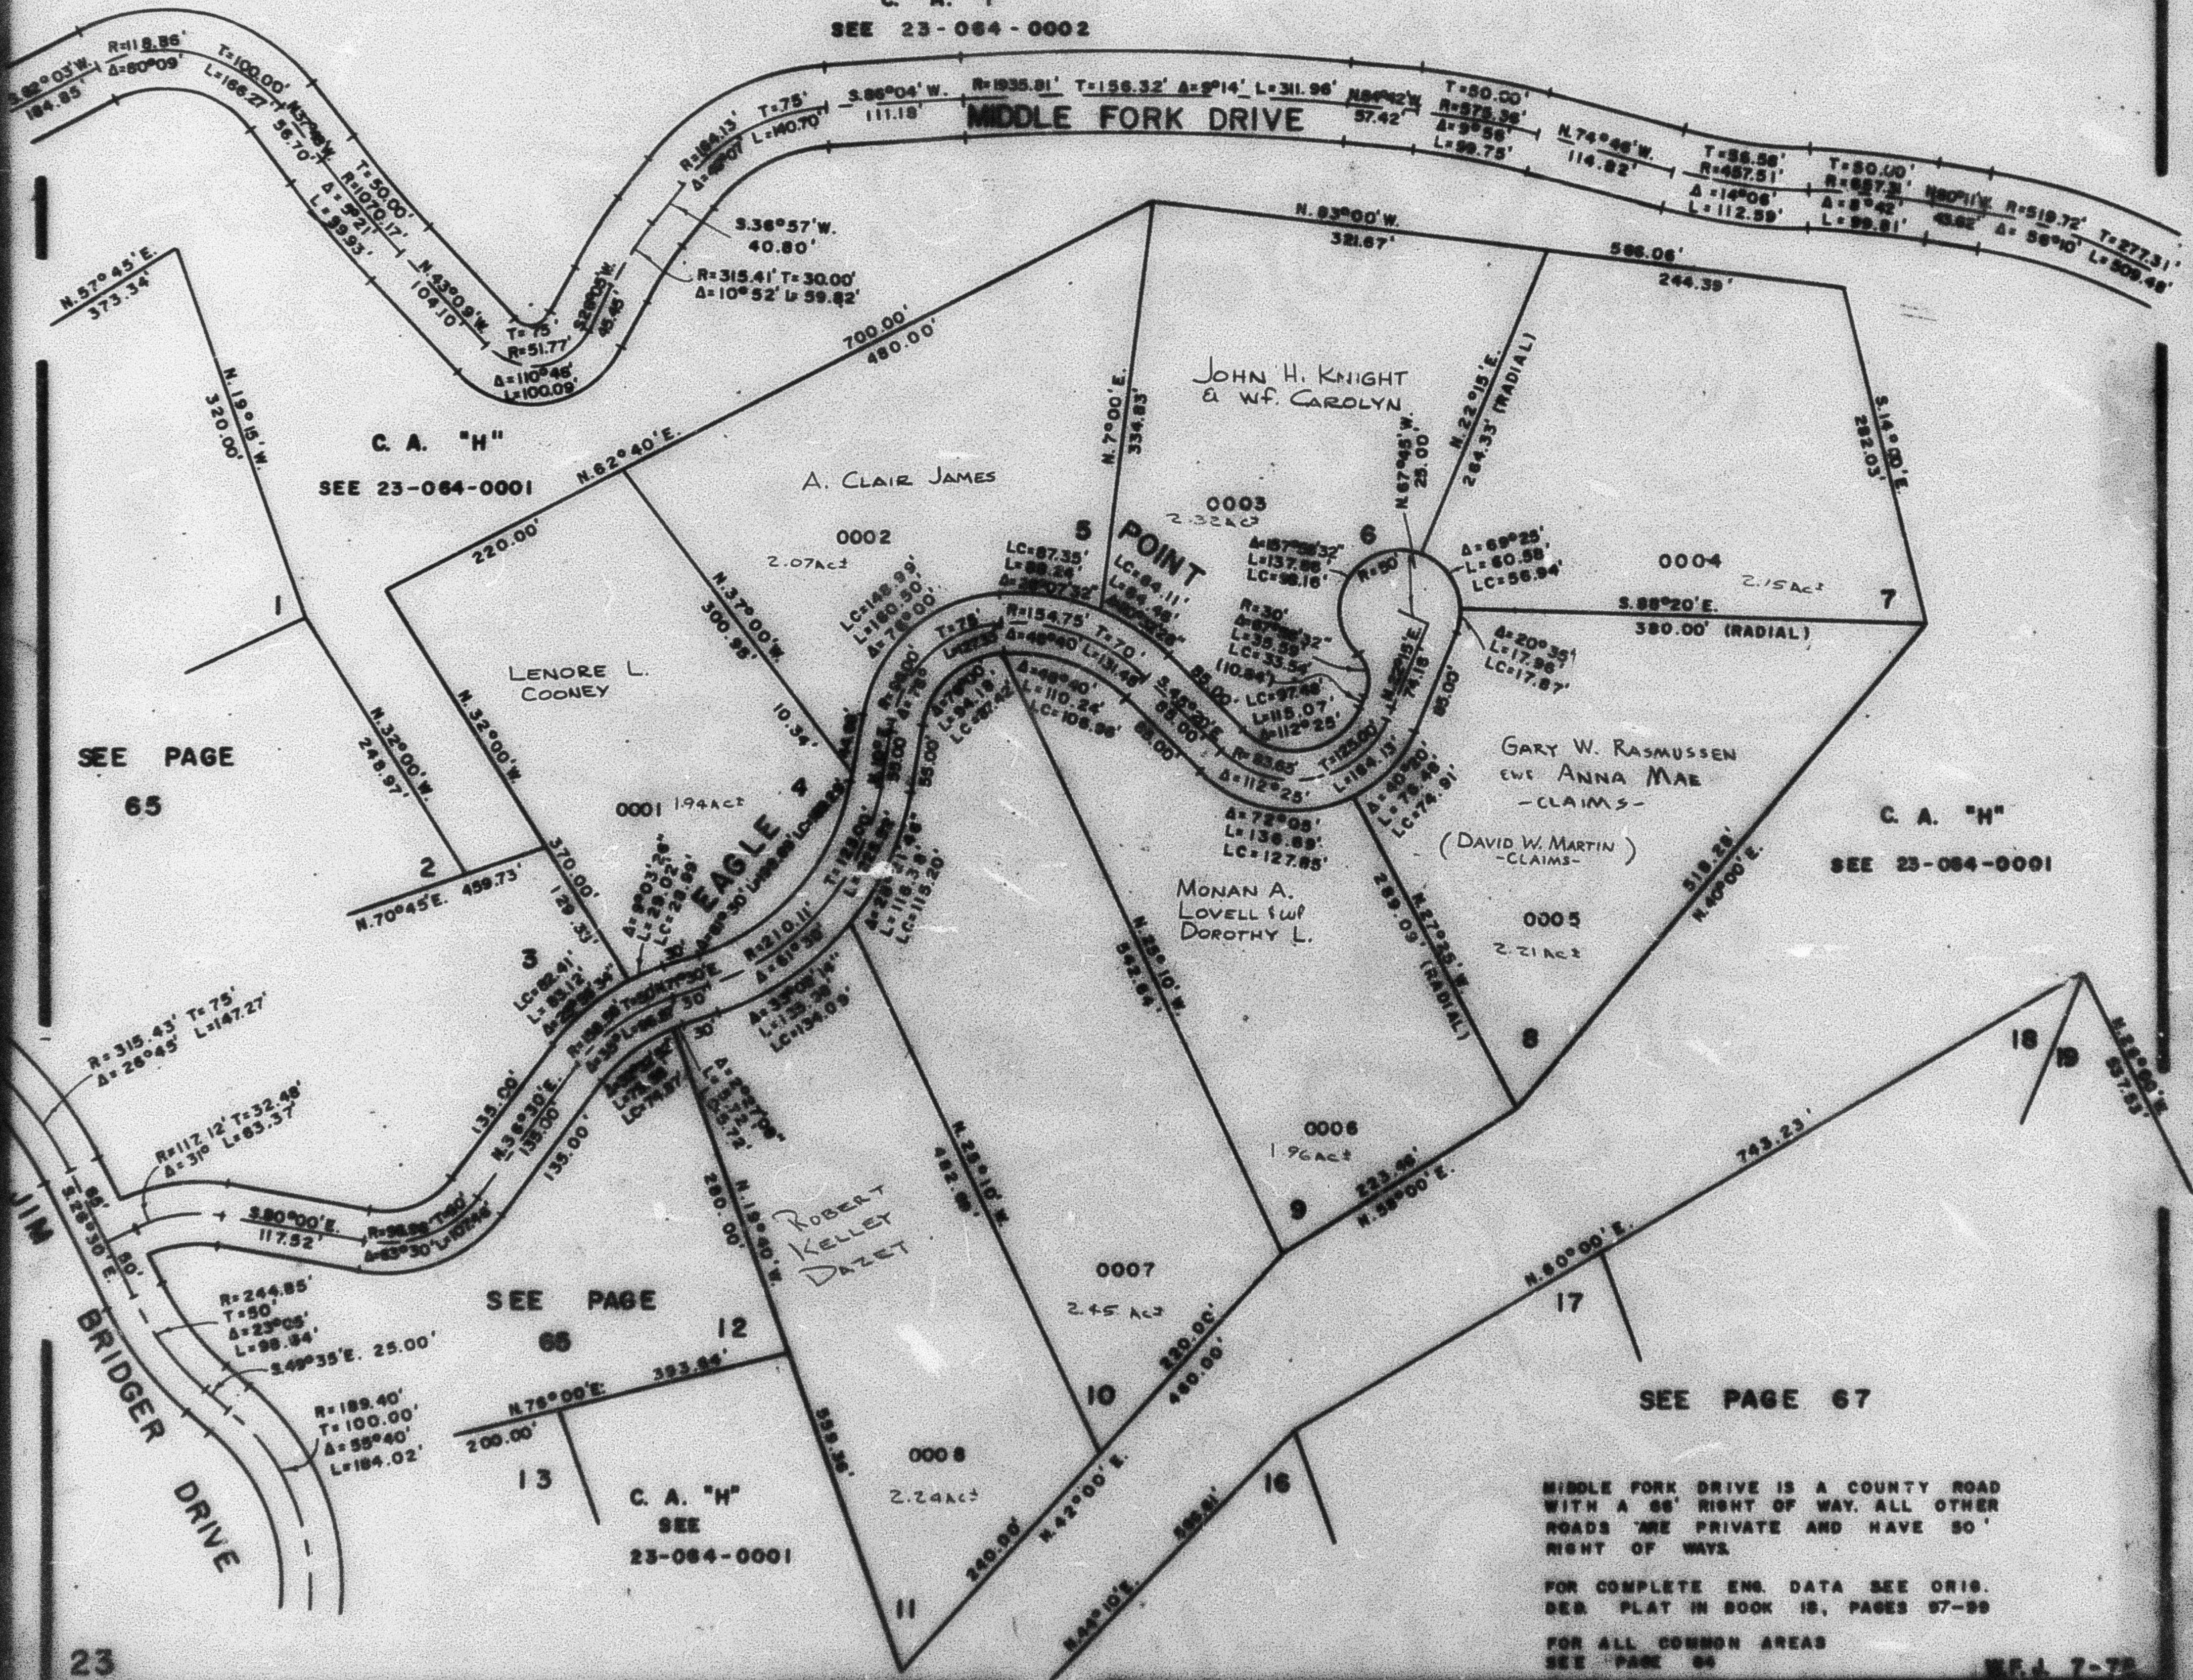

MIDDLE FORK DRIVE IS A COUNTY ROAD
WITH A 66' RIGHT OF WAY. ALL OTHER
ROADS ARE PRIVATE AND HAVE 50'
RIGHT OF WAYS.

FOR COMPLETE ENG. DATA SEE ORIG.
SEE PLAT IN BOOK 18, PAGES 57-59

FOR ALL COMMON AREAS
SEE PAGE 66

W.F. 7-75