

SUNRIDGE HIGHLANDS NO 1

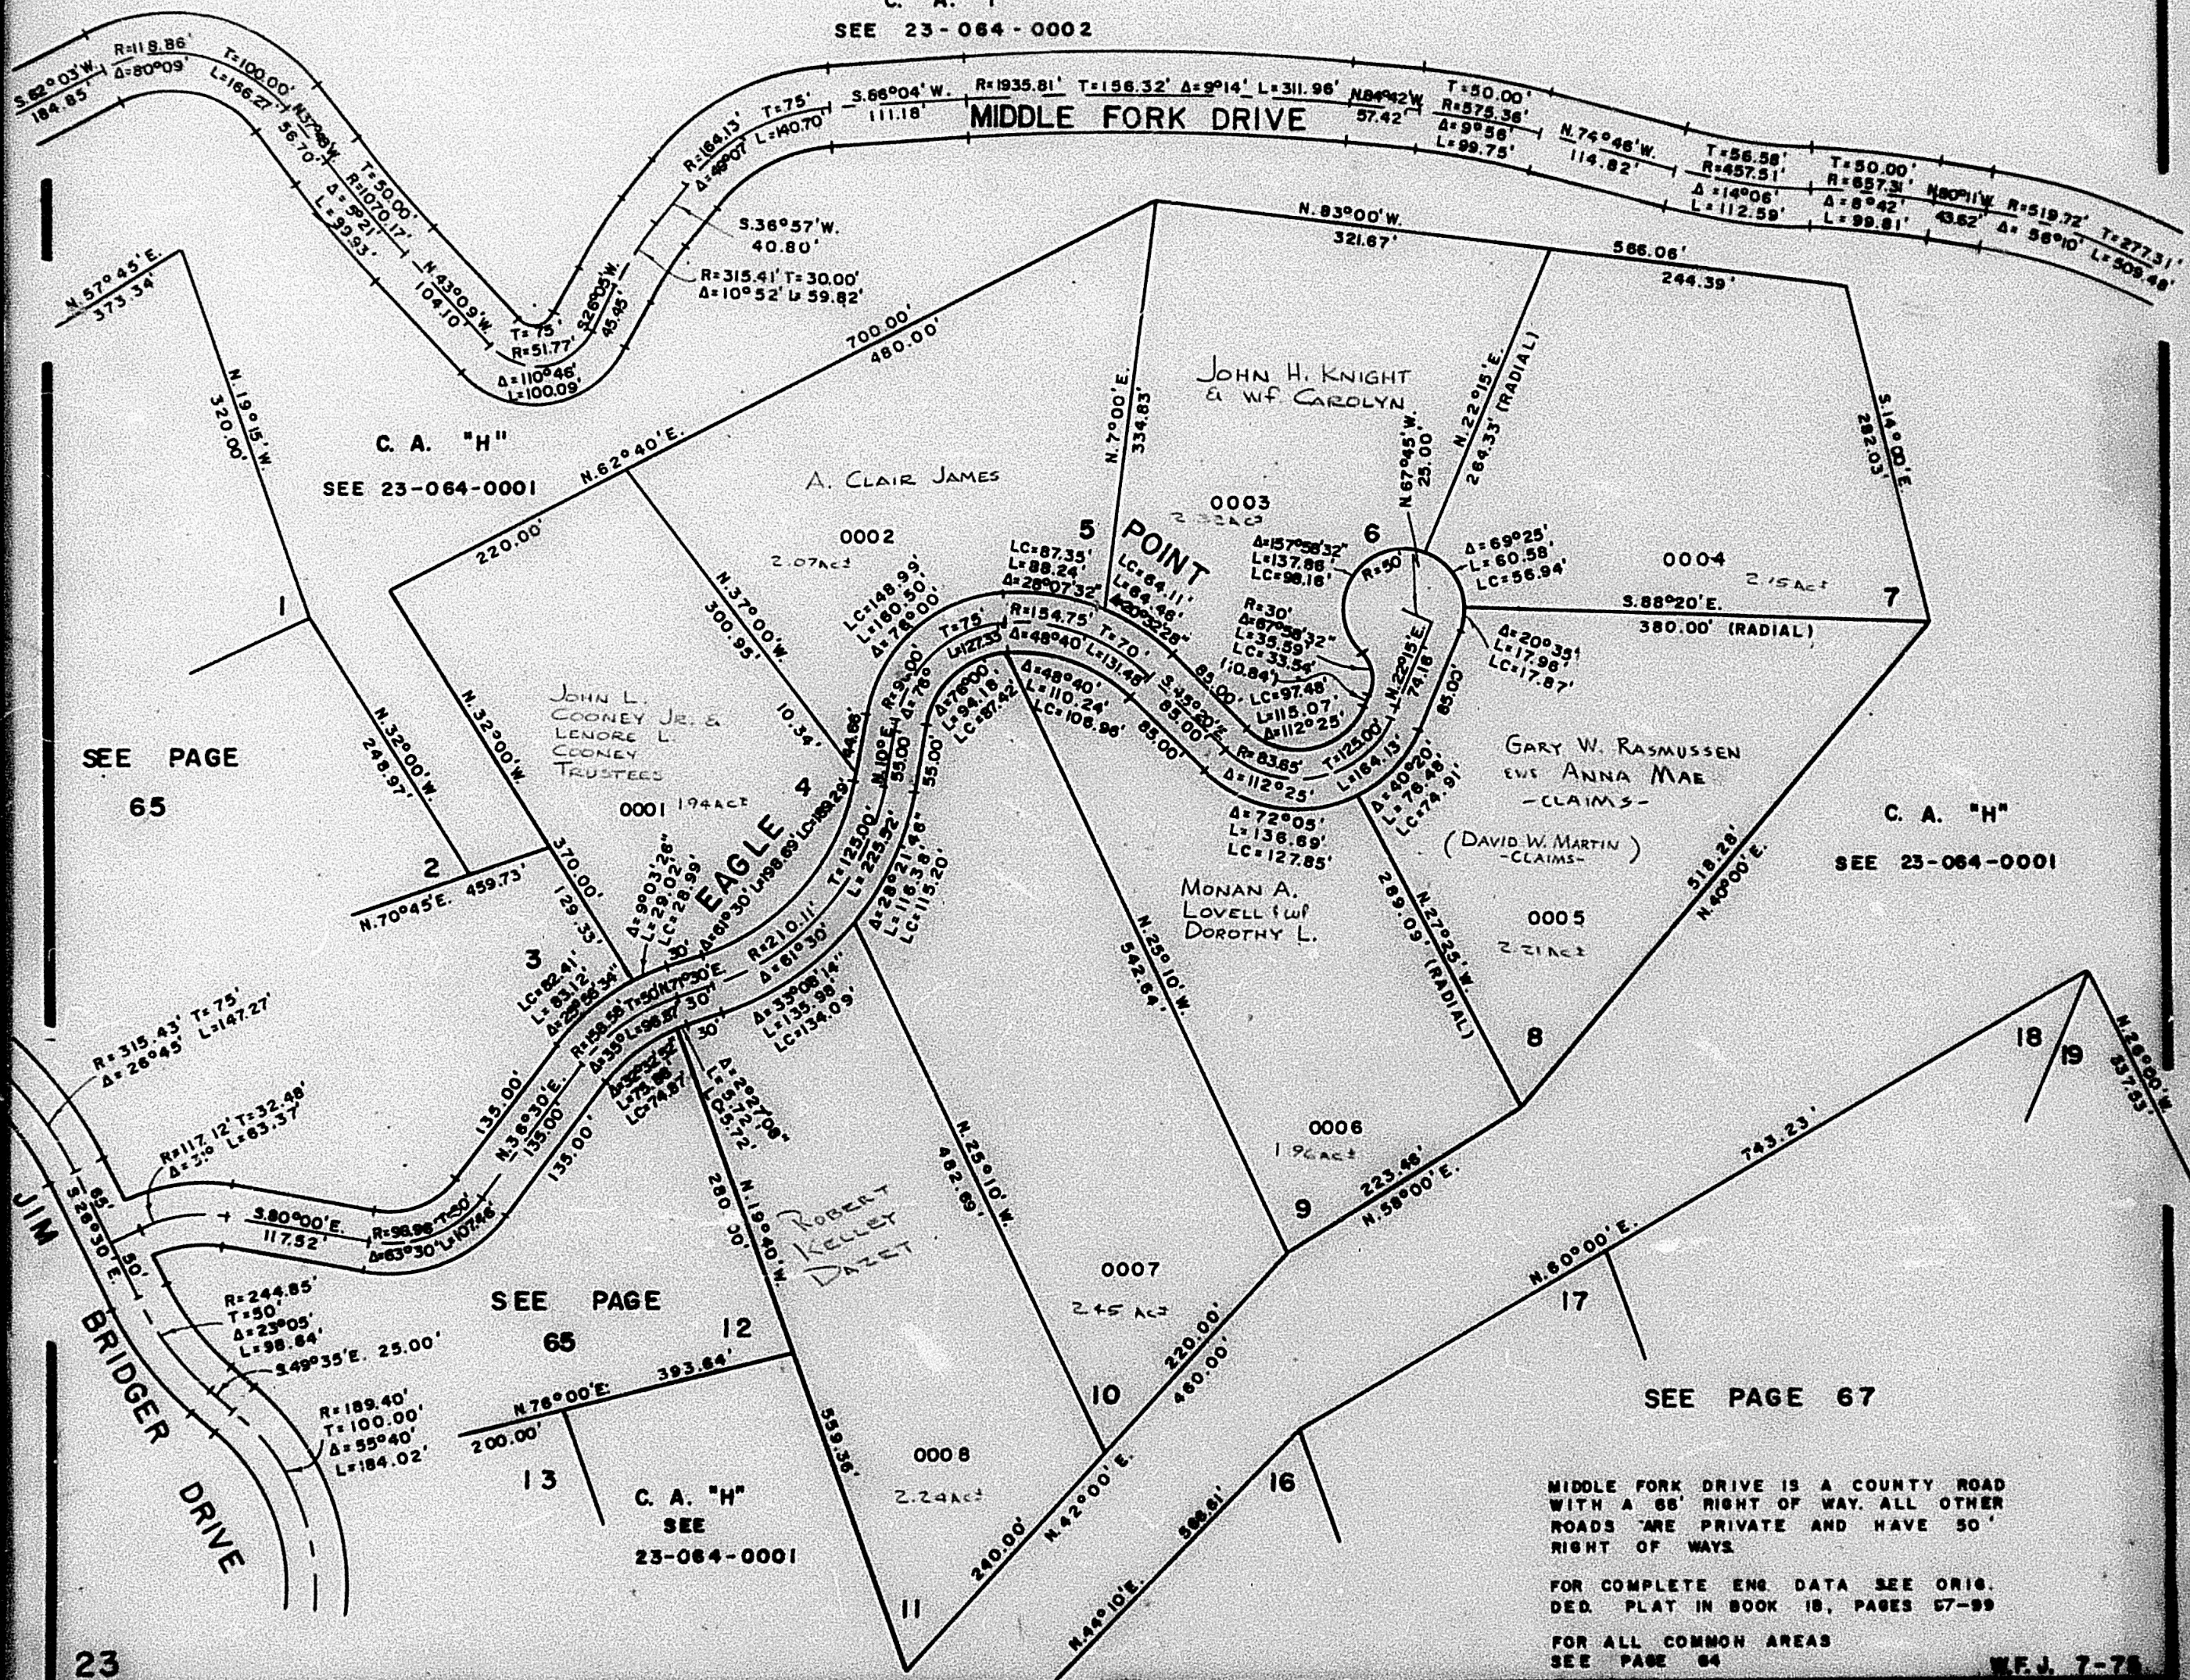
LOTS 4 TO 11

IN WEBER COUNTY

SCALE 1" = 100'

TAXING UNIT 58

PREFIX 23-066

EXCEPT WHERE OTHERWISE SHOWN
ALL LOTS OWNED BY
SUNRIDGE INC.C. A. "I"
SEE 23-064-0002MIDDLE FORK DRIVE IS A COUNTY ROAD
WITH A 66' RIGHT OF WAY. ALL OTHER
ROADS ARE PRIVATE AND HAVE 50'
RIGHT OF WAYSFOR COMPLETE ENG. DATA SEE ORIG.
DED. PLAT IN BOOK 18, PAGES 67-69FOR ALL COMMON AREAS
SEE PAGE 64

W.F.J. 7-75