

SUNRIDGE HIGHLANDS NO 1

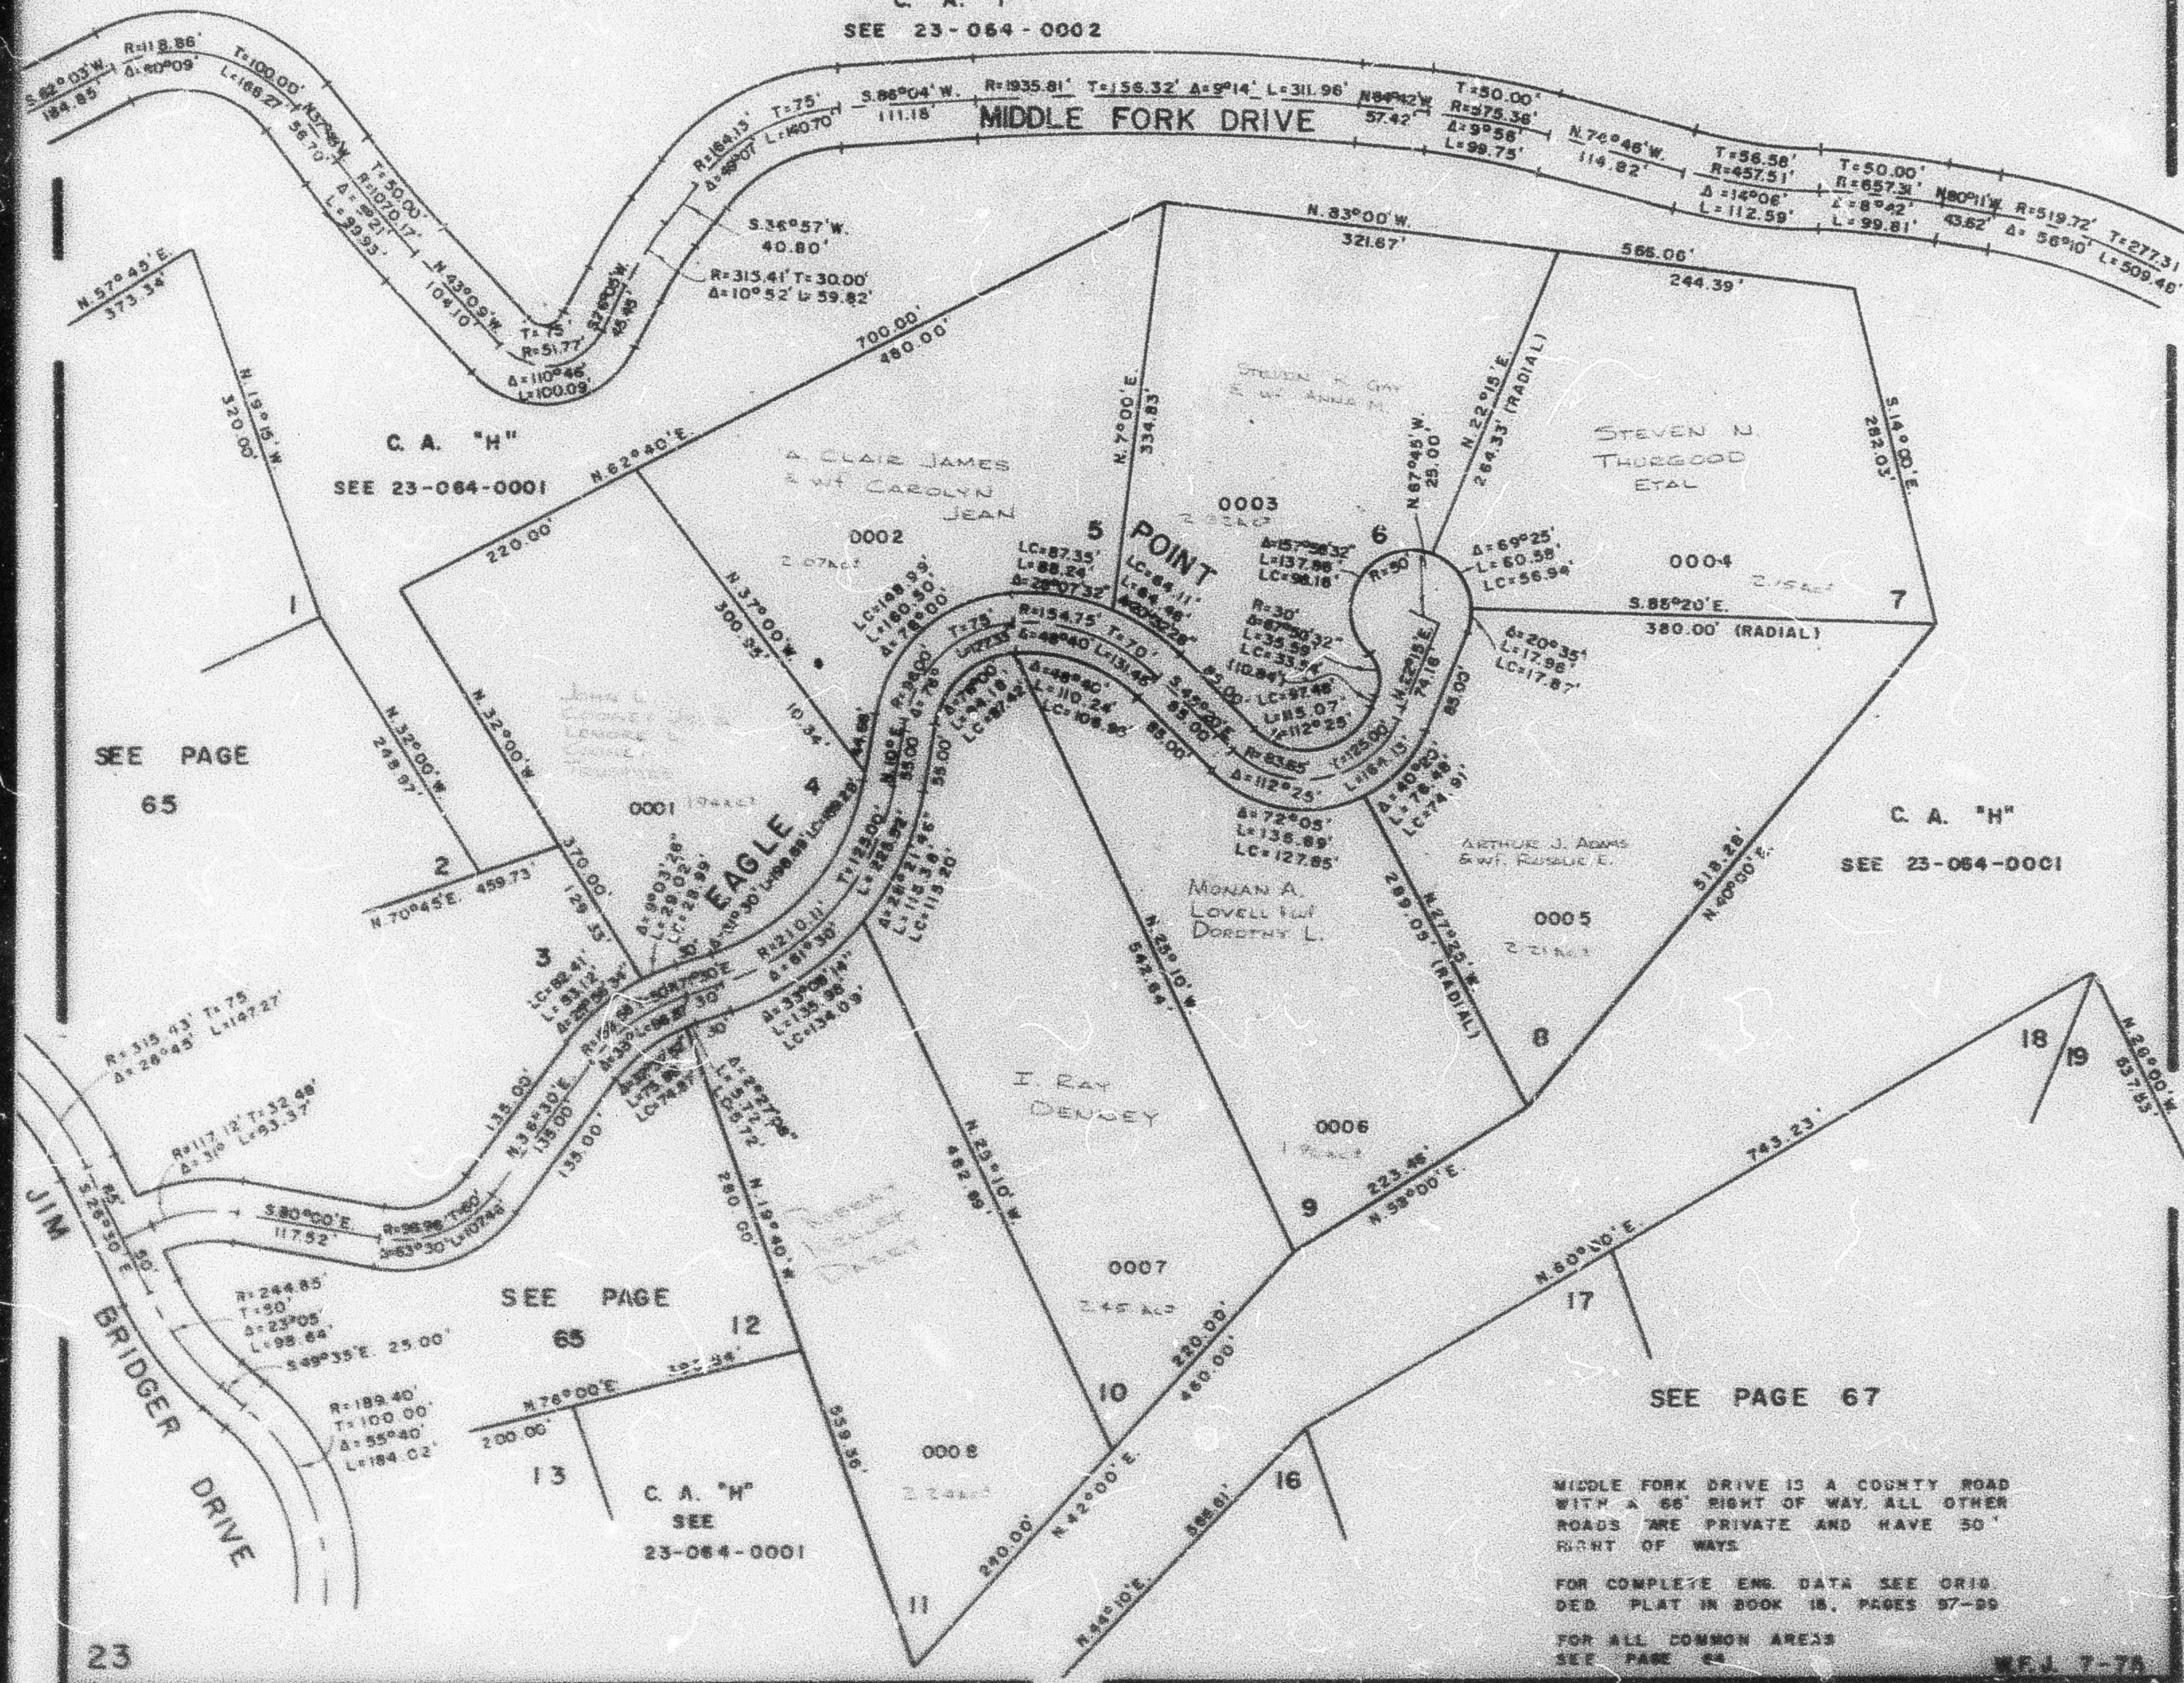
LOTS 4 to 11

TAXING UNIT : 58

IN WEBER COUNTY

PREFIX : 23 - 066

SCALE 1" = 100'

EXCEPT WHERE OTHERWISE SHOWN
ALL LOTS OWNED BY
SUNRIDGE, INC.C. A. "I"
SEE 23-064-0002MIDDLE FORK DRIVE IS A COUNTY ROAD
WITH A 66' RIGHT OF WAY. ALL OTHER
ROADS ARE PRIVATE AND HAVE 50'
RIGHT OF WAYS.FOR COMPLETE ENG. DATA SEE ORIG.
DED. PLAT IN BOOK 18, PAGES 97-99FOR ALL COMMON AREAS
SEE PAGE 65

W.F.J. 7-75