


PART OF N.E. 1/4 OF SEC. 36 & S.E. 1/4 OF SEC. 25, T.8N., R.2E., S.L.B.&M.

SUNRIDGE SUBDIVISION NO. 1

LOTS 4 TO 11
IN WEBER COUNTY
SCALE 1" = 100'

TAXING UNIT: 58

COMMON AREA 'I'
SEE 230640002

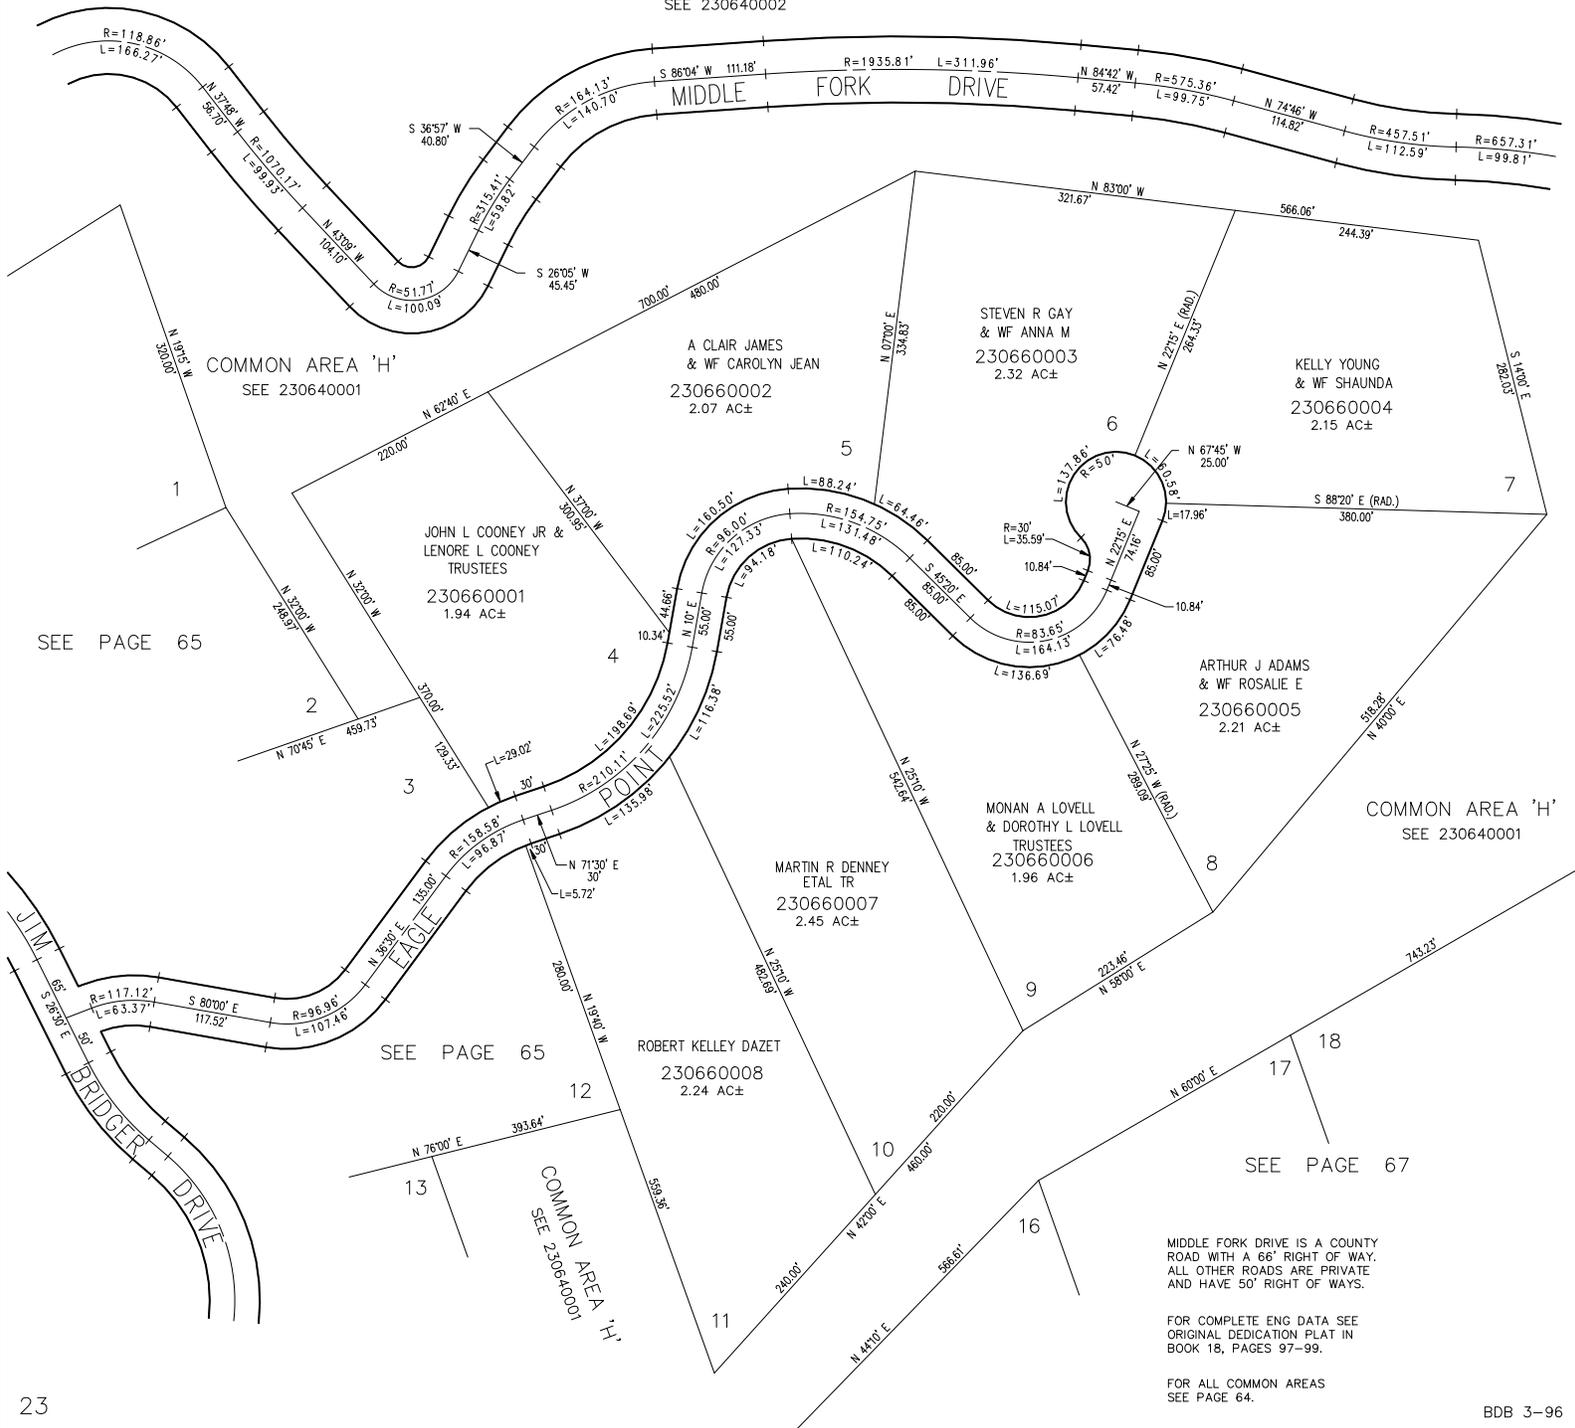

COMMON AREA 'H'
SEE 230640001

A CLAIR JAMES
& WF CAROLYN JEAN
230660002
2.07 AC±

STEVEN R GAY
& WF ANNA M
230660003
2.32 AC±

KELLY YOUNG
& WF SHAUNDA
230660004
2.15 AC±

JOHN L COONEY JR
&
LENORE L COONEY
TRUSTEES
230660001
1.94 AC±

ARTHUR J ADAMS
& WF ROSALIE E
230660005
2.21 AC±

MONAN A LOVELL
& DOROTHY L LOVELL
TRUSTEES
230660006
1.96 AC±

MARTIN R DENNEY
ETAL TR
230660007
2.45 AC±

ROBERT KELLEY DAZET
230660008
2.24 AC±

COMMON AREA 'H'
SEE 230640001

SEE PAGE 65

SEE PAGE 65

SEE PAGE 67

MIDDLE FORK DRIVE IS A COUNTY ROAD WITH A 66' RIGHT OF WAY. ALL OTHER ROADS ARE PRIVATE AND HAVE 50' RIGHT OF WAYS.

FOR COMPLETE ENG DATA SEE ORIGINAL DEDICATION PLAT IN BOOK 18, PAGES 97-99.

FOR ALL COMMON AREAS SEE PAGE 64.