


PART OF N.E. 1/4 OF SEC. 36 & S.E. 1/4 OF SEC. 25, T.8N., R.2E., S.L.B.&M.

SUNRIDGE SUBDIVISION NO. 1

LOTS 4 TO 11
IN WEBER COUNTY
SCALE 1" = 100'

TAXING UNIT: 58

COMMON AREA 'I'
SEE 230640002

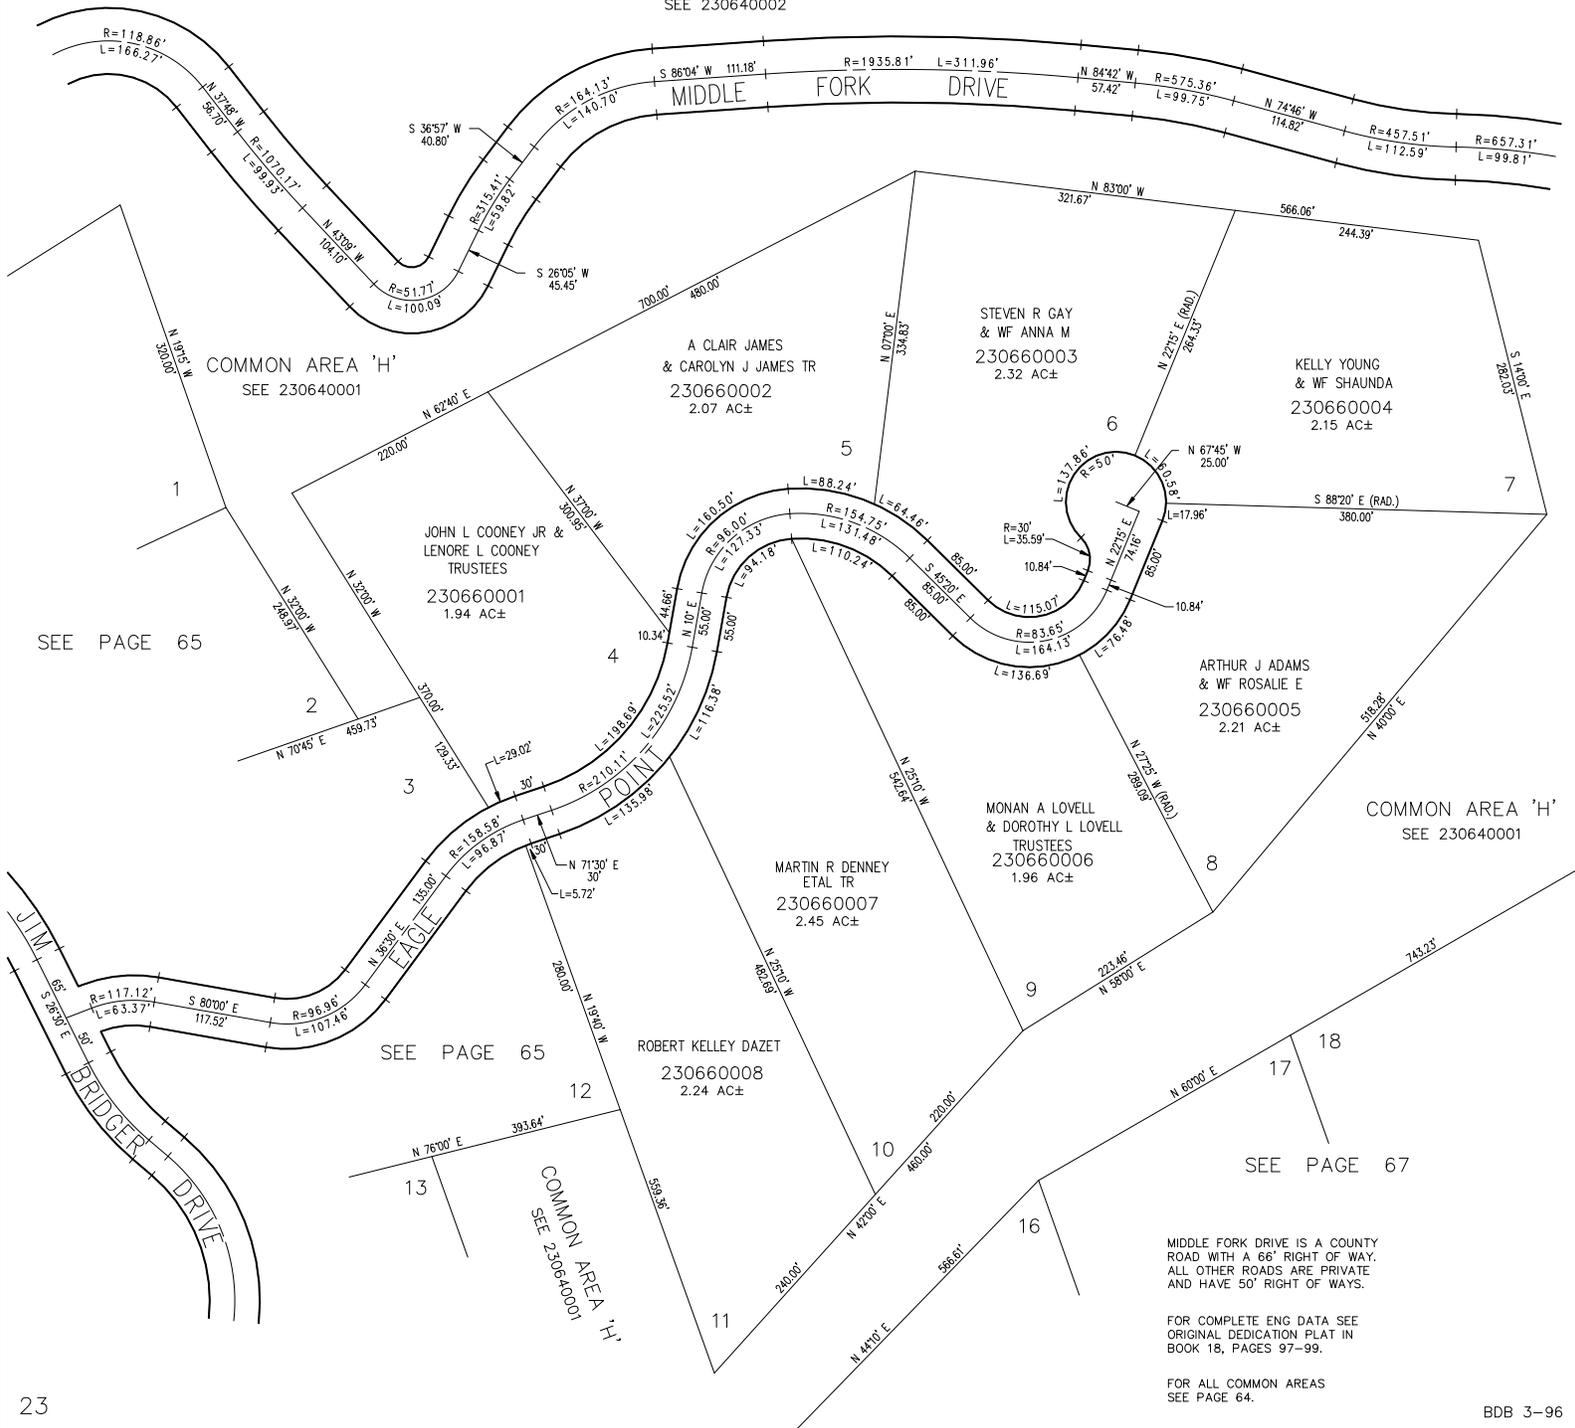

COMMON AREA 'H'
SEE 230640001

SEE PAGE 65

SEE PAGE 65

COMMON AREA 'H'
SEE 230640001

COMMON AREA 'H'
SEE 230640001

SEE PAGE 67

MIDDLE FORK DRIVE IS A COUNTY ROAD WITH A 66' RIGHT OF WAY. ALL OTHER ROADS ARE PRIVATE AND HAVE 50' RIGHT OF WAYS.

FOR COMPLETE ENG DATA SEE ORIGINAL DEDICATION PLAT IN BOOK 18, PAGES 97-99.

FOR ALL COMMON AREAS SEE PAGE 64.