


PART OF N.E. 1/4 OF SEC. 36 & S.E. 1/4 OF SEC. 25, T.8N., R.2E., S.L.B.&M.

SUNRIDGE HIGHLANDS NO. 1

LOTS 4 TO 11
IN WEBER COUNTY
SCALE 1" = 100'

TAXING UNIT: 58

COMMON AREA 'I'
SEE 230640002

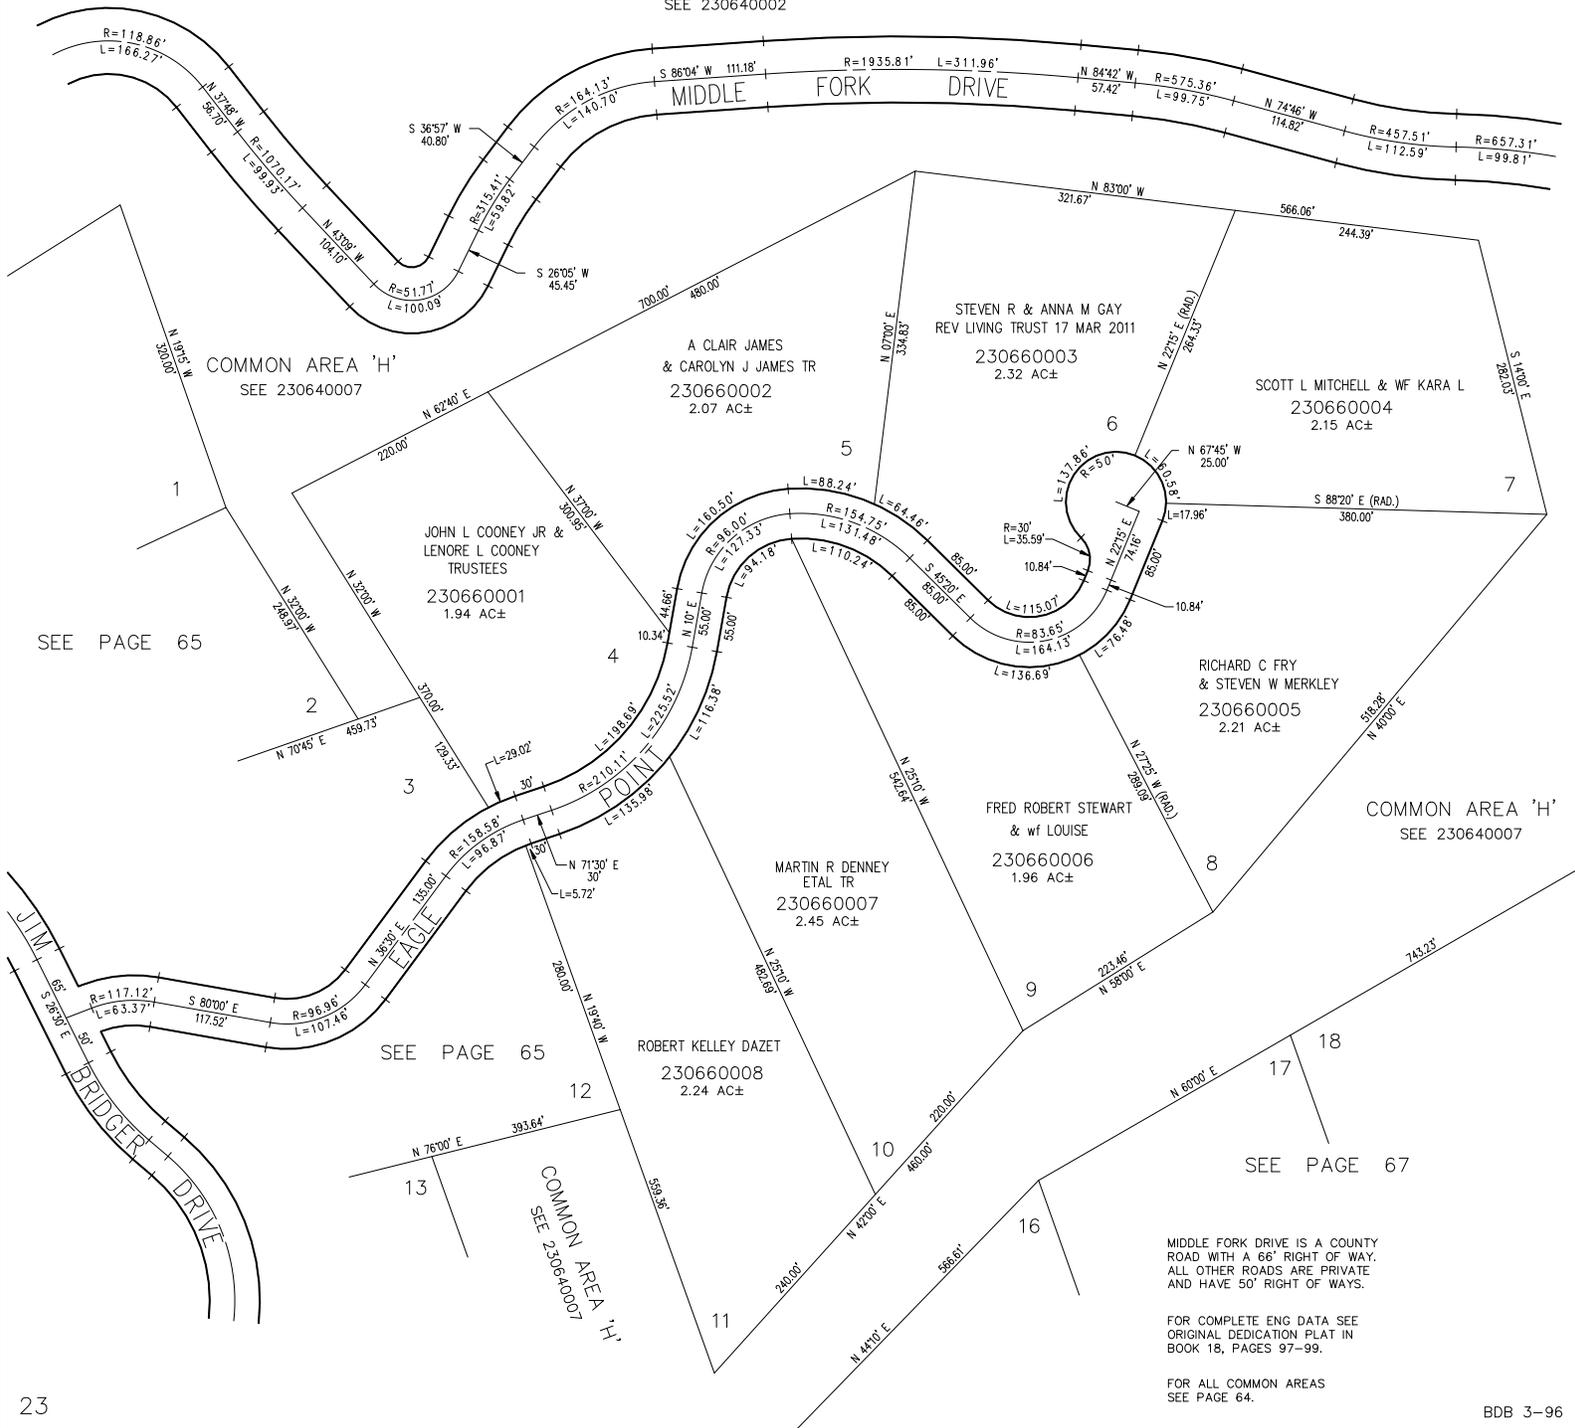

SEE PAGE 65

SEE PAGE 65

SEE PAGE 67

MIDDLE FORK DRIVE IS A COUNTY ROAD WITH A 66' RIGHT OF WAY. ALL OTHER ROADS ARE PRIVATE AND HAVE 50' RIGHT OF WAYS.

FOR COMPLETE ENG DATA SEE ORIGINAL DEDICATION PLAT IN BOOK 18, PAGES 97-99.

FOR ALL COMMON AREAS SEE PAGE 64.