

SUNRIDGE HIGHLANDS NO 1

LOTS 27 TO 35
IN WEBER COUNTY

SCALE 1"=100'


TAXING UNIT: 58

PREFIX: 23-068

EXCEPT WHERE OTHERWISE SHOWN
ALL LOTS OWNED BY
UTAH TITLE & ABSTRACT CO.
TRUSTEE

SEE PAGE 67

SEE PAGE 69

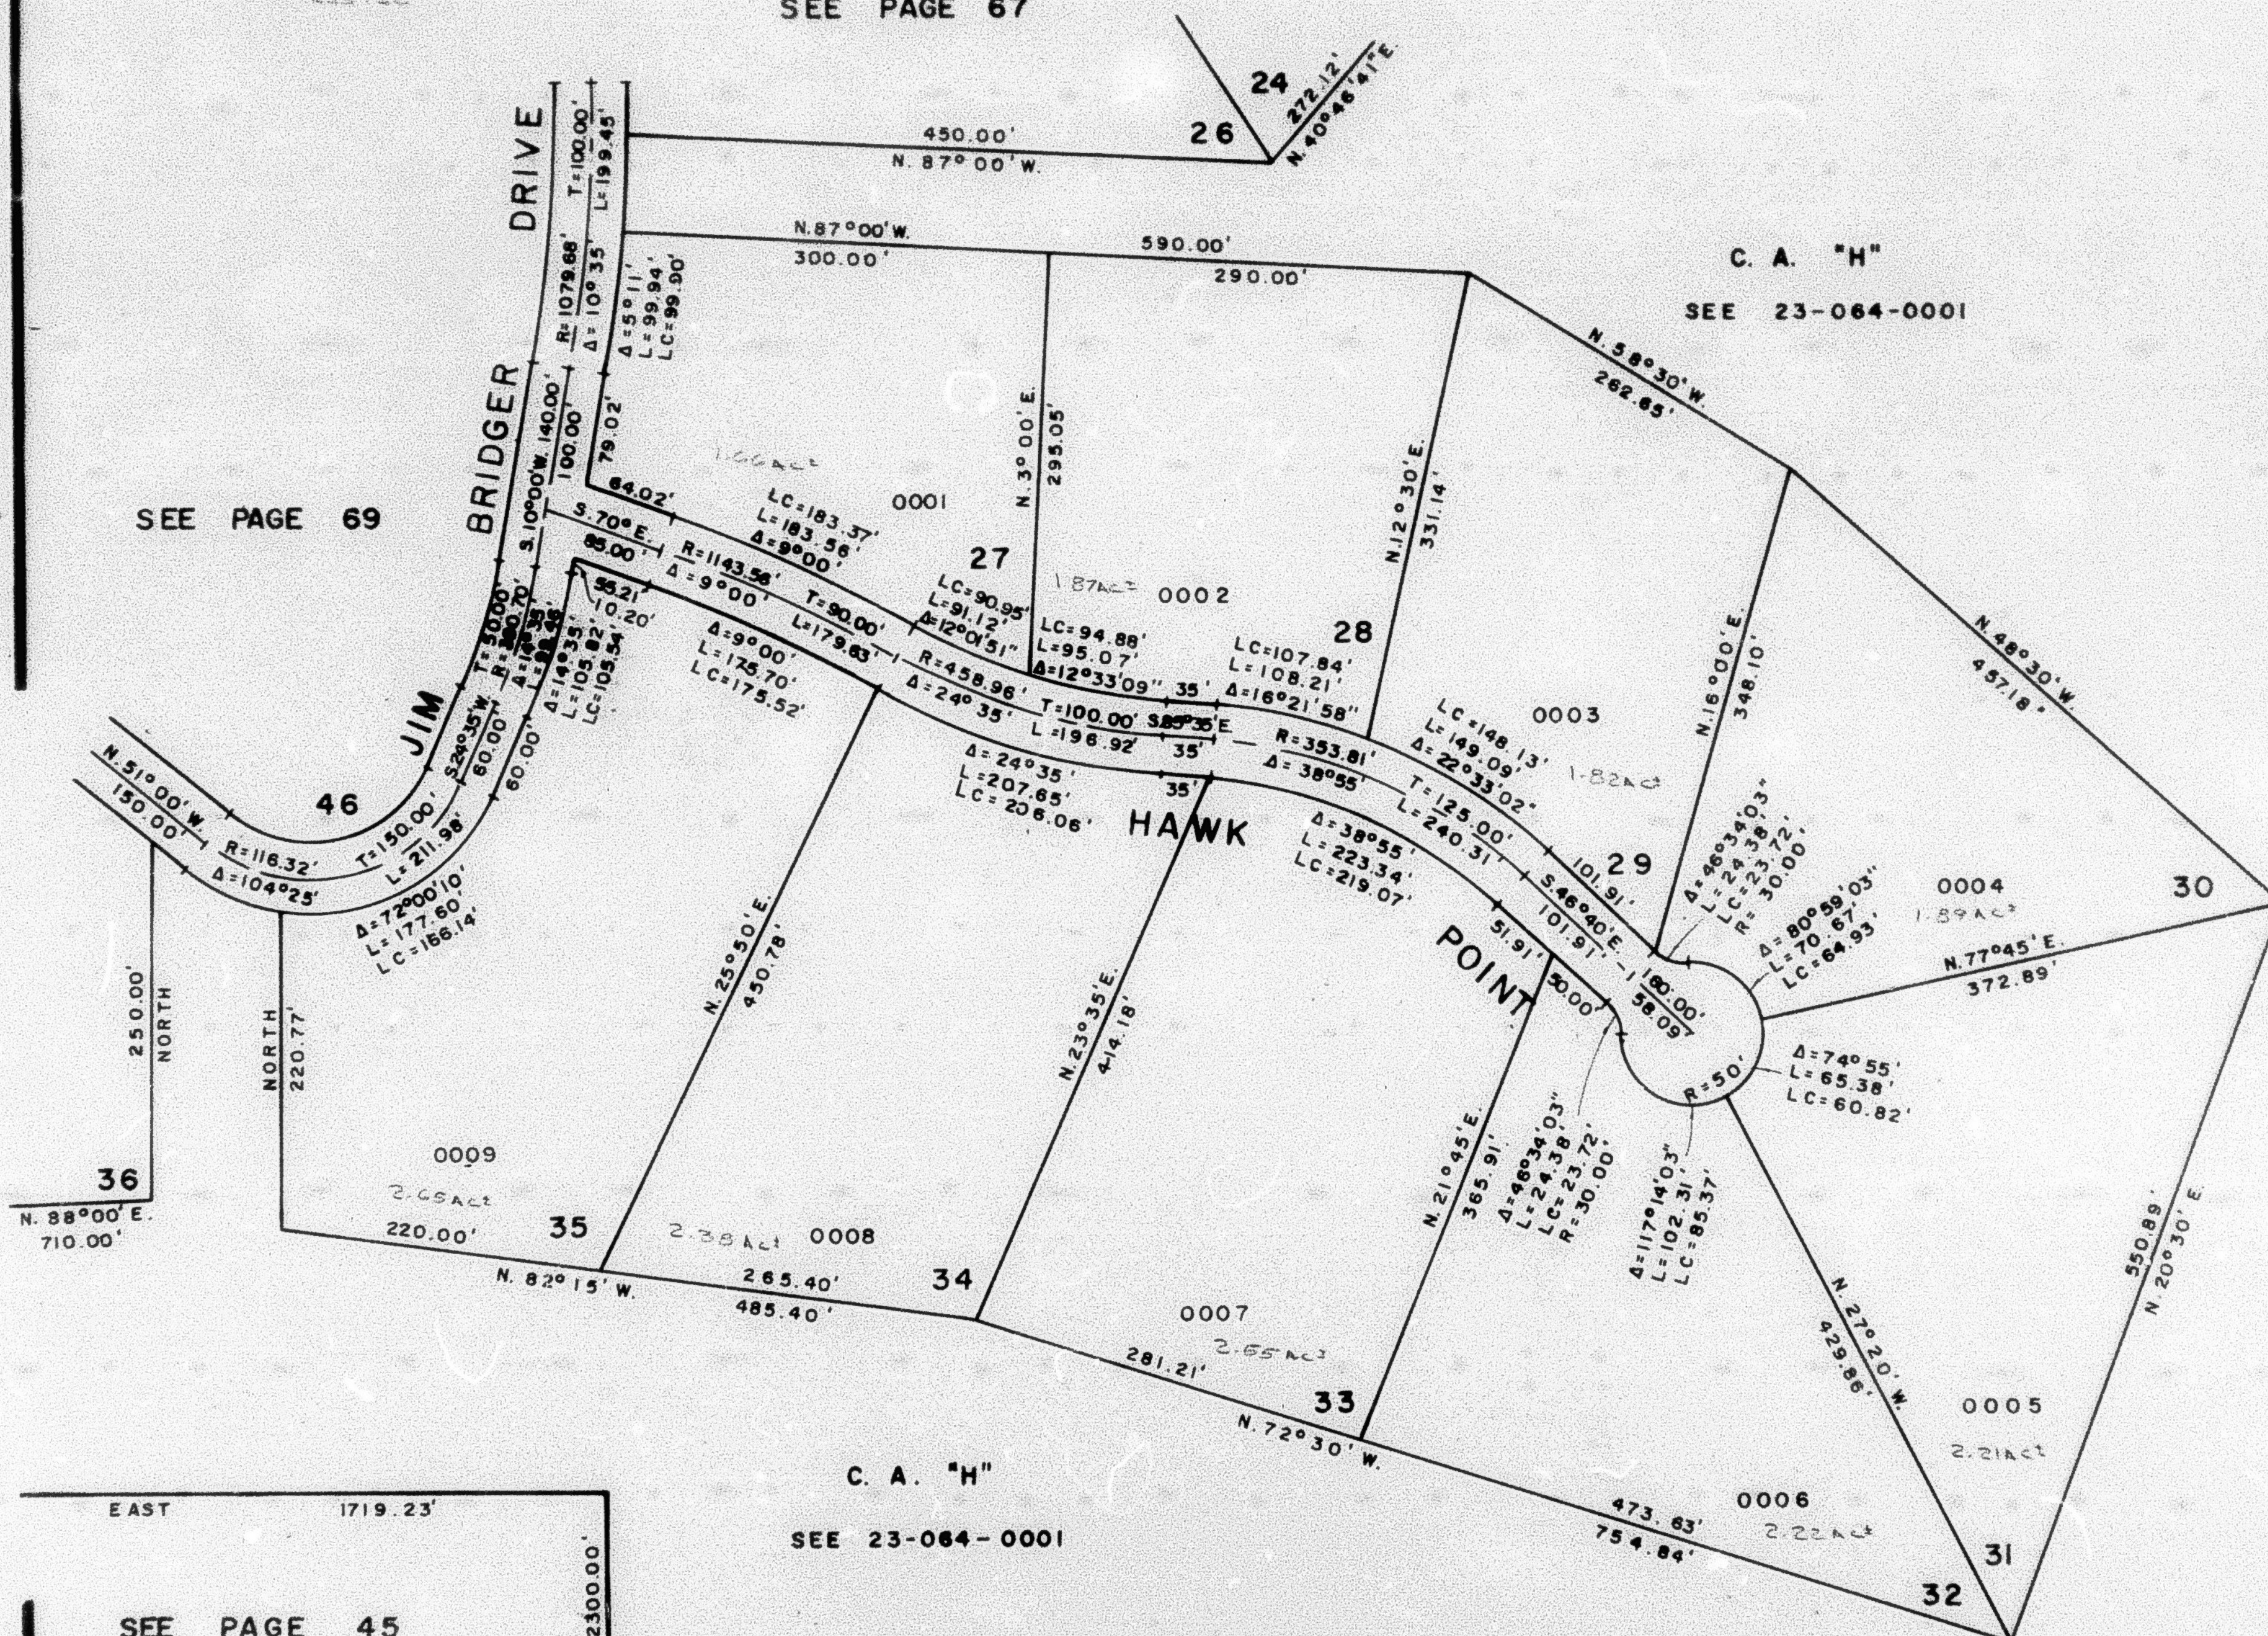

C. A. "H"

SEE 23-064-0001

SEE PAGE 45

OR SEE 23-064-0005

MIDDLE FORK DRIVE IS A COUNTY ROAD
WITH A 66' RIGHT OF WAY. ALL OTHER
ROADS ARE PRIVATE AND HAVE 50'
RIGHT OF WAYS.FOR COMPLETE ENG. DATA SEE ORIG.
DED. PLAT IN BOOK 18, PAGES 97-99

FOR ALL COMMON AREAS SEE PAGE 64