

PART OF N.E. 1/4 SEC. 36, T.8N., R.2E., & N.W. 1/4 SEC. 31, T.8N., R.3E., S.L.B.&M.

SUNRIDGE HIGHLANDS NO. 1

LOTS 27 TO 35


IN WEBER COUNTY

SCALE 1" = 100'

TAXING UNIT: 58

SEE PAGE 67

SEE PAGE 69

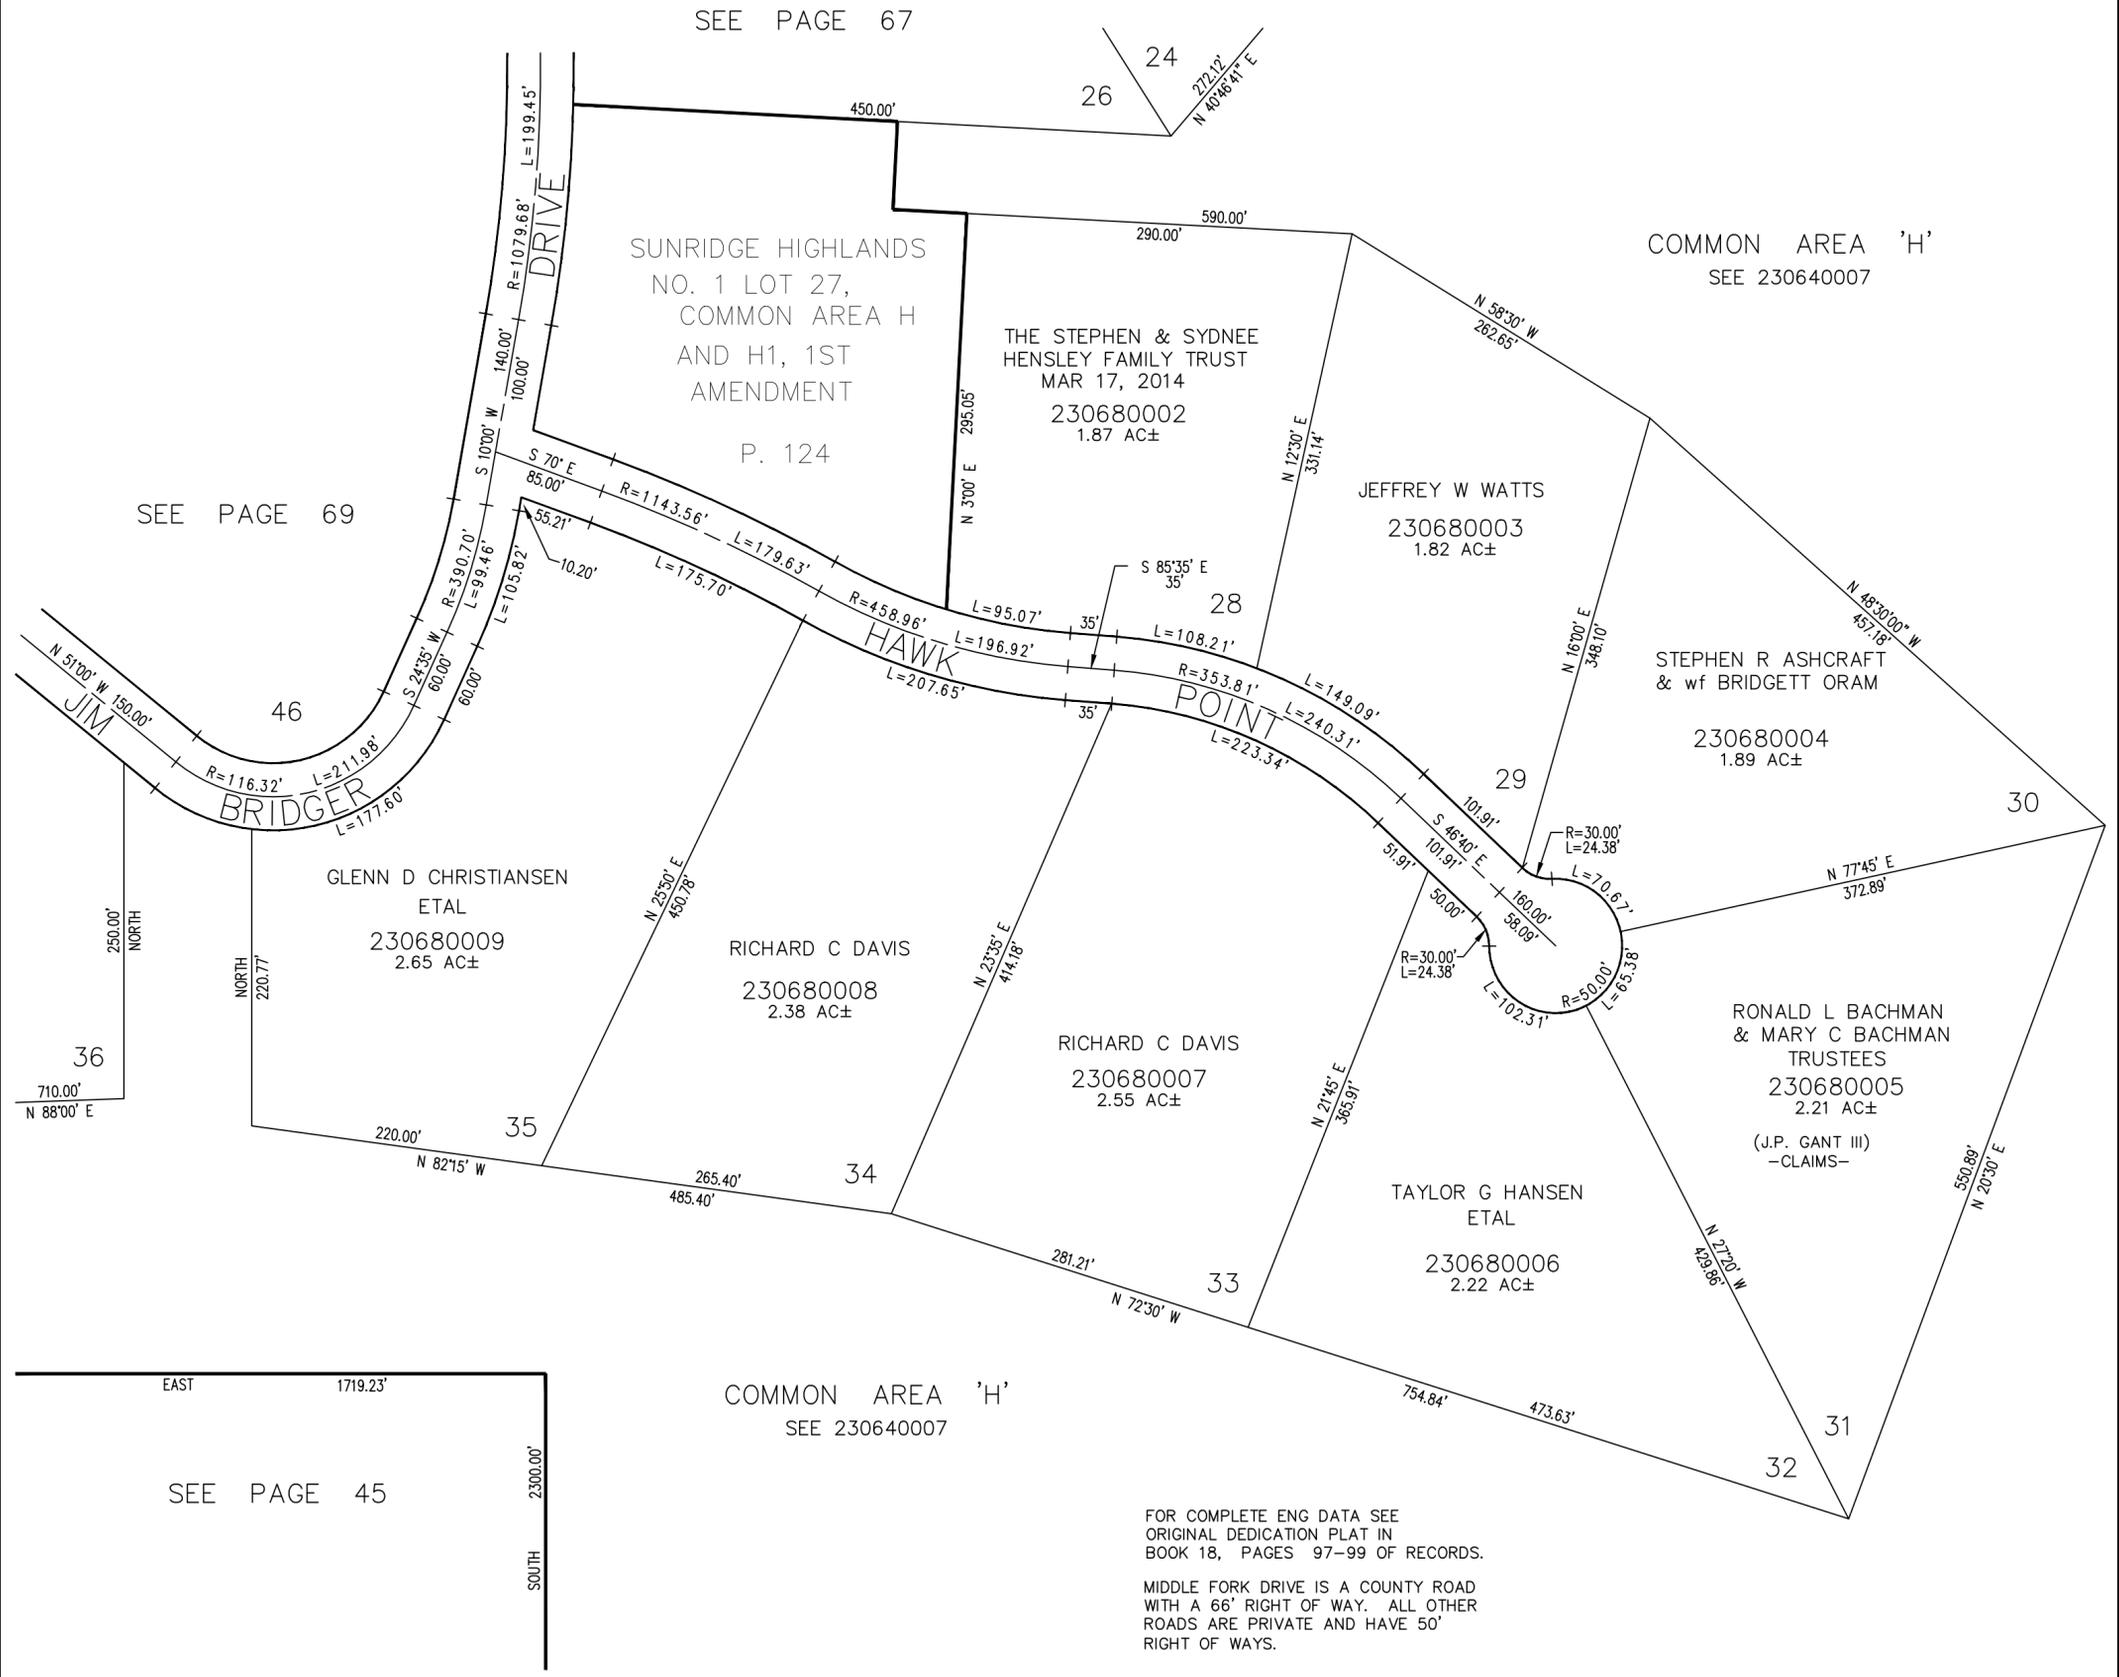

FOR COMPLETE ENG DATA SEE ORIGINAL DEDICATION PLAT IN BOOK 18, PAGES 97-99 OF RECORDS.

MIDDLE FORK DRIVE IS A COUNTY ROAD WITH A 66' RIGHT OF WAY. ALL OTHER ROADS ARE PRIVATE AND HAVE 50' RIGHT OF WAYS.

FOR ALL COMMON AREAS SEE PAGE 64