

PART OF N 1/2 SEC. 36, T.8N, R.2E, S.L.B.M.
SUNRIDGE HIGHLANDS NO. 1

69

LOTS 36 TO 47
 IN WEBER COUNTY
 SCALE 1"=100'

TAXING UNIT 58

PREFIX 23-069


EXCEPT WHERE OTHERWISE SHOWN
 ALL LOTS OWNED BY
 THE SAME PARTY TO
 THE SAME

SEE PAGE 70

SEE PAGE 67

C. A. "J"

SEE 23-064-0003

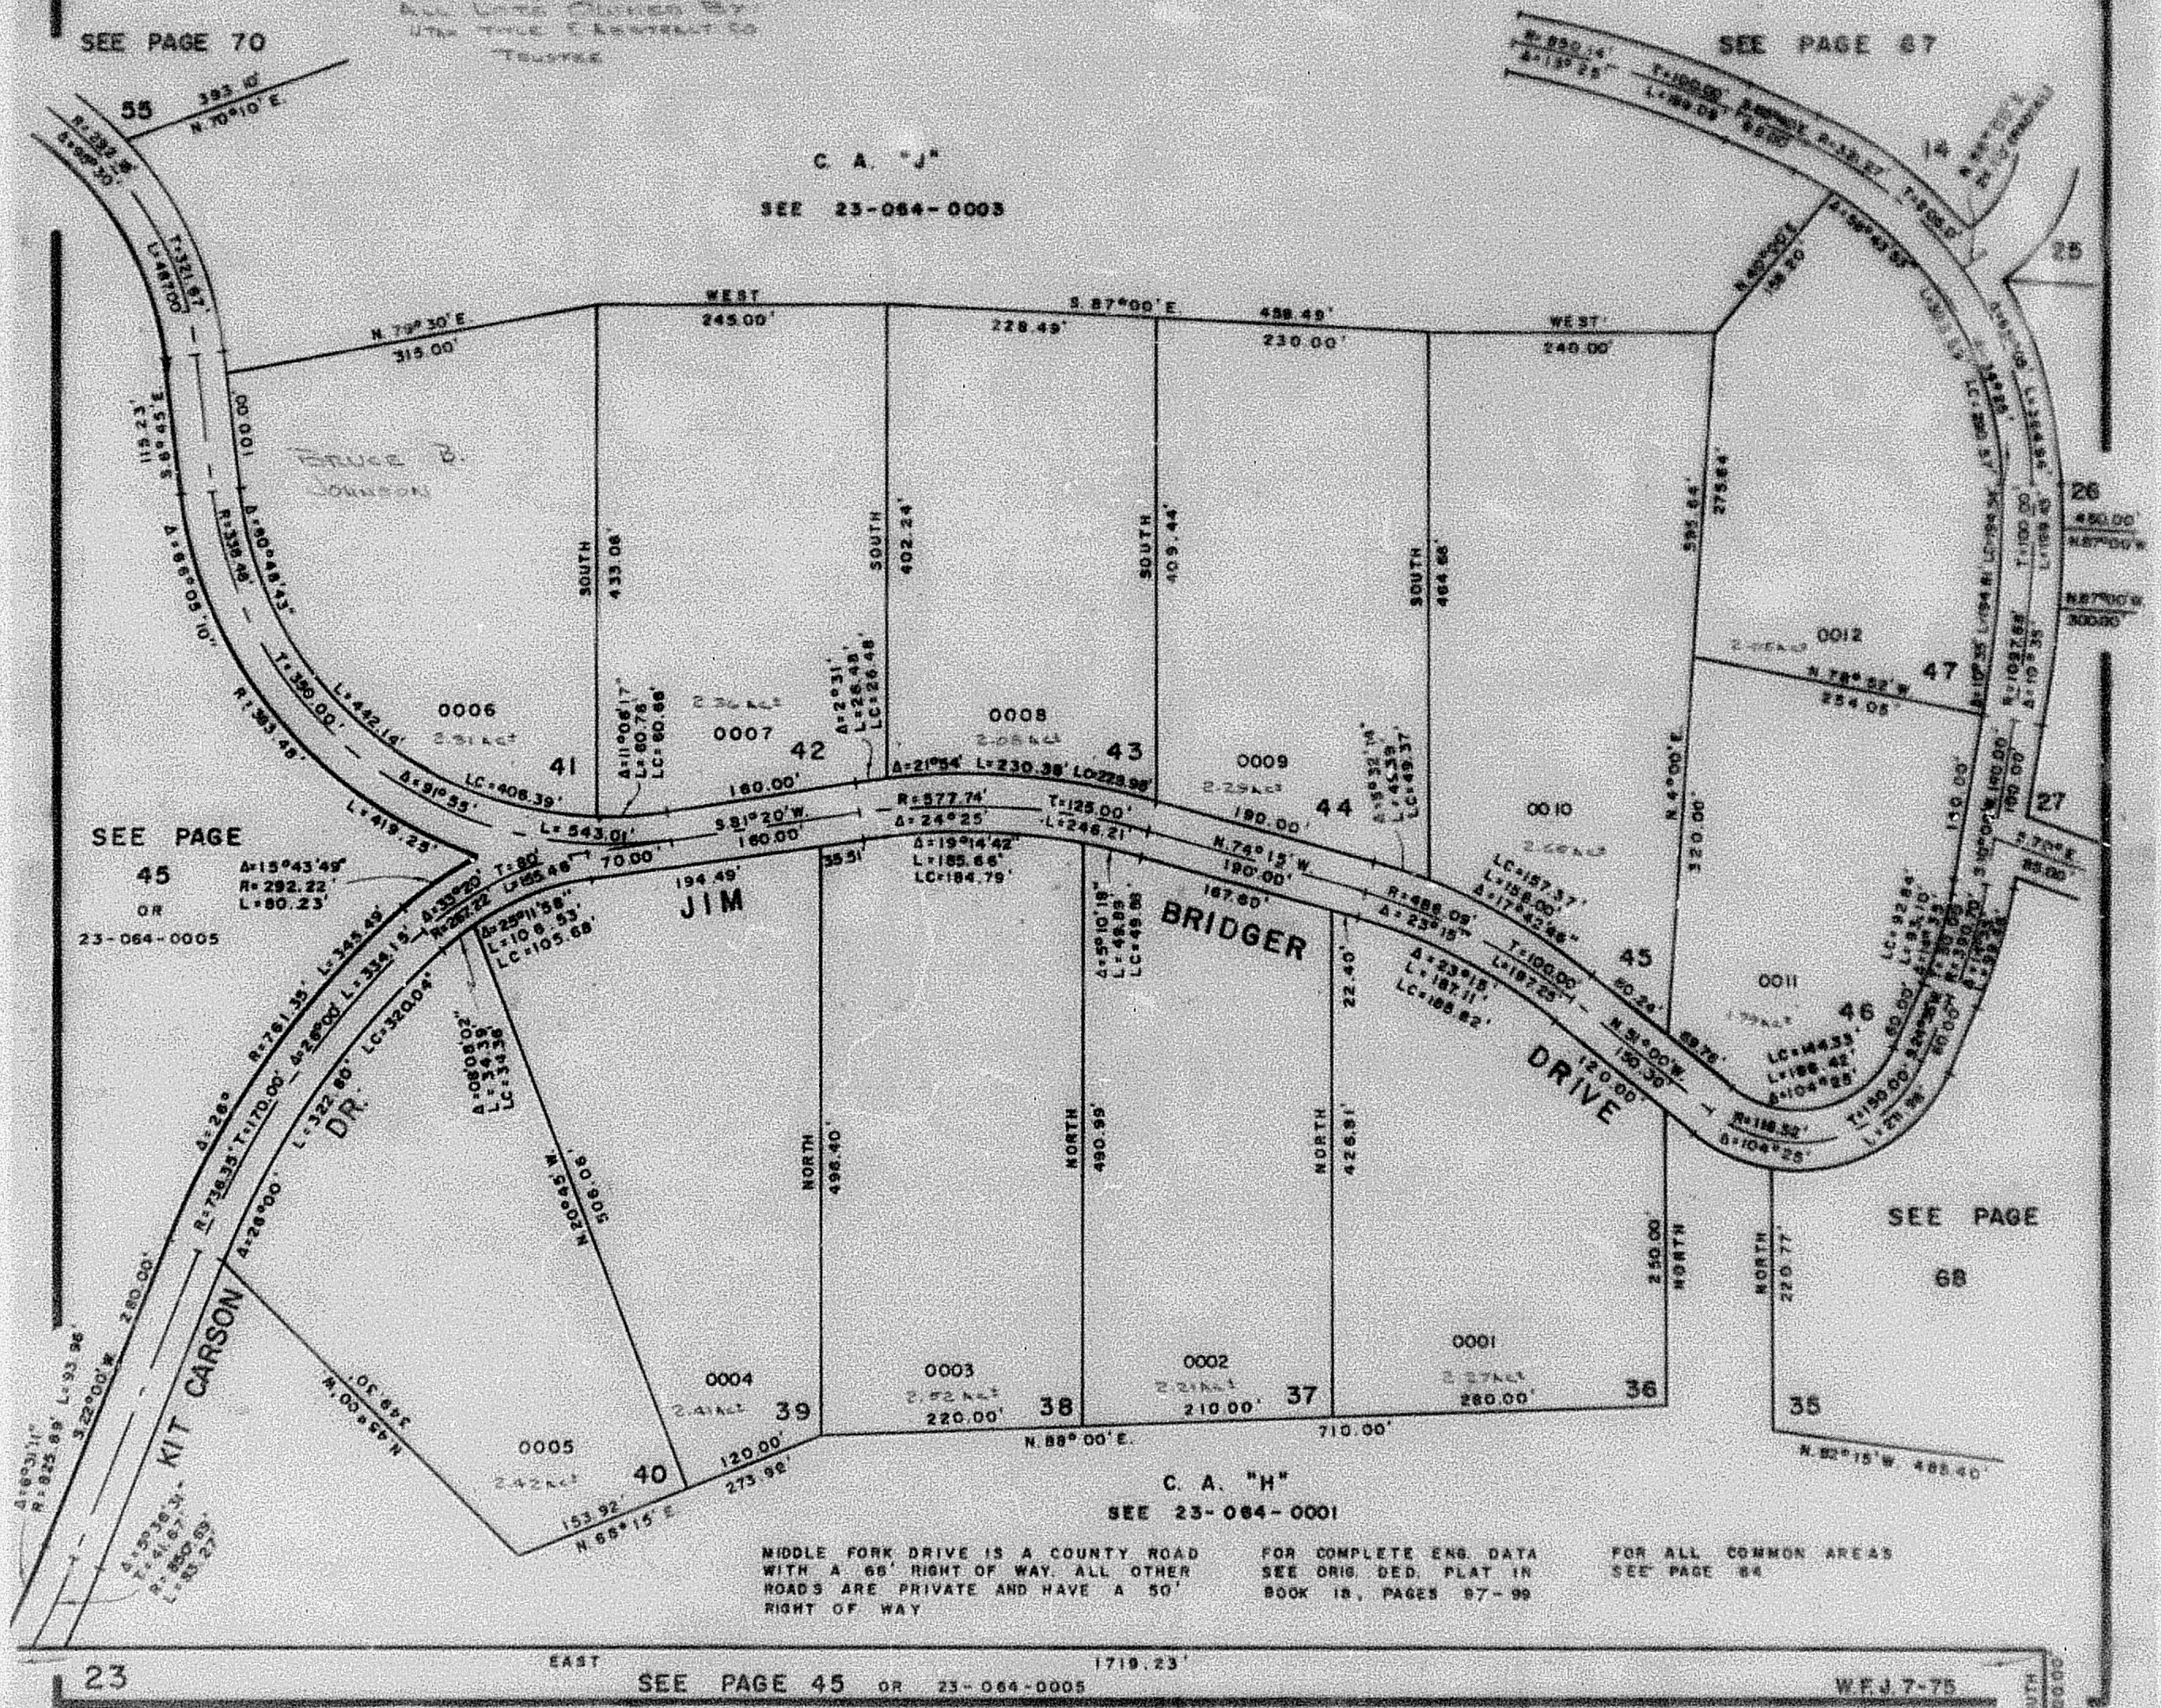

MIDDLE FORK DRIVE IS A COUNTY ROAD
 WITH A 66' RIGHT OF WAY. ALL OTHER
 ROADS ARE PRIVATE AND HAVE A 50'
 RIGHT OF WAY

FOR COMPLETE ENG. DATA
 SEE ORIG. DED. PLAT IN
 BOOK 18, PAGES 87-99

FOR ALL COMMON AREAS
 SEE PAGE 84

C. A. "H"

SEE 23-064-0001

23

SEE PAGE 45 OR 23-064-0005

WEJ 7-75