

SUNRIDGE HIGHLANDS NO. 1

LOTS 36 to 47

IN WEBER COUNTY

SCALE 1"=100'

TAXING UNIT: 58

PREFIX: 23--069

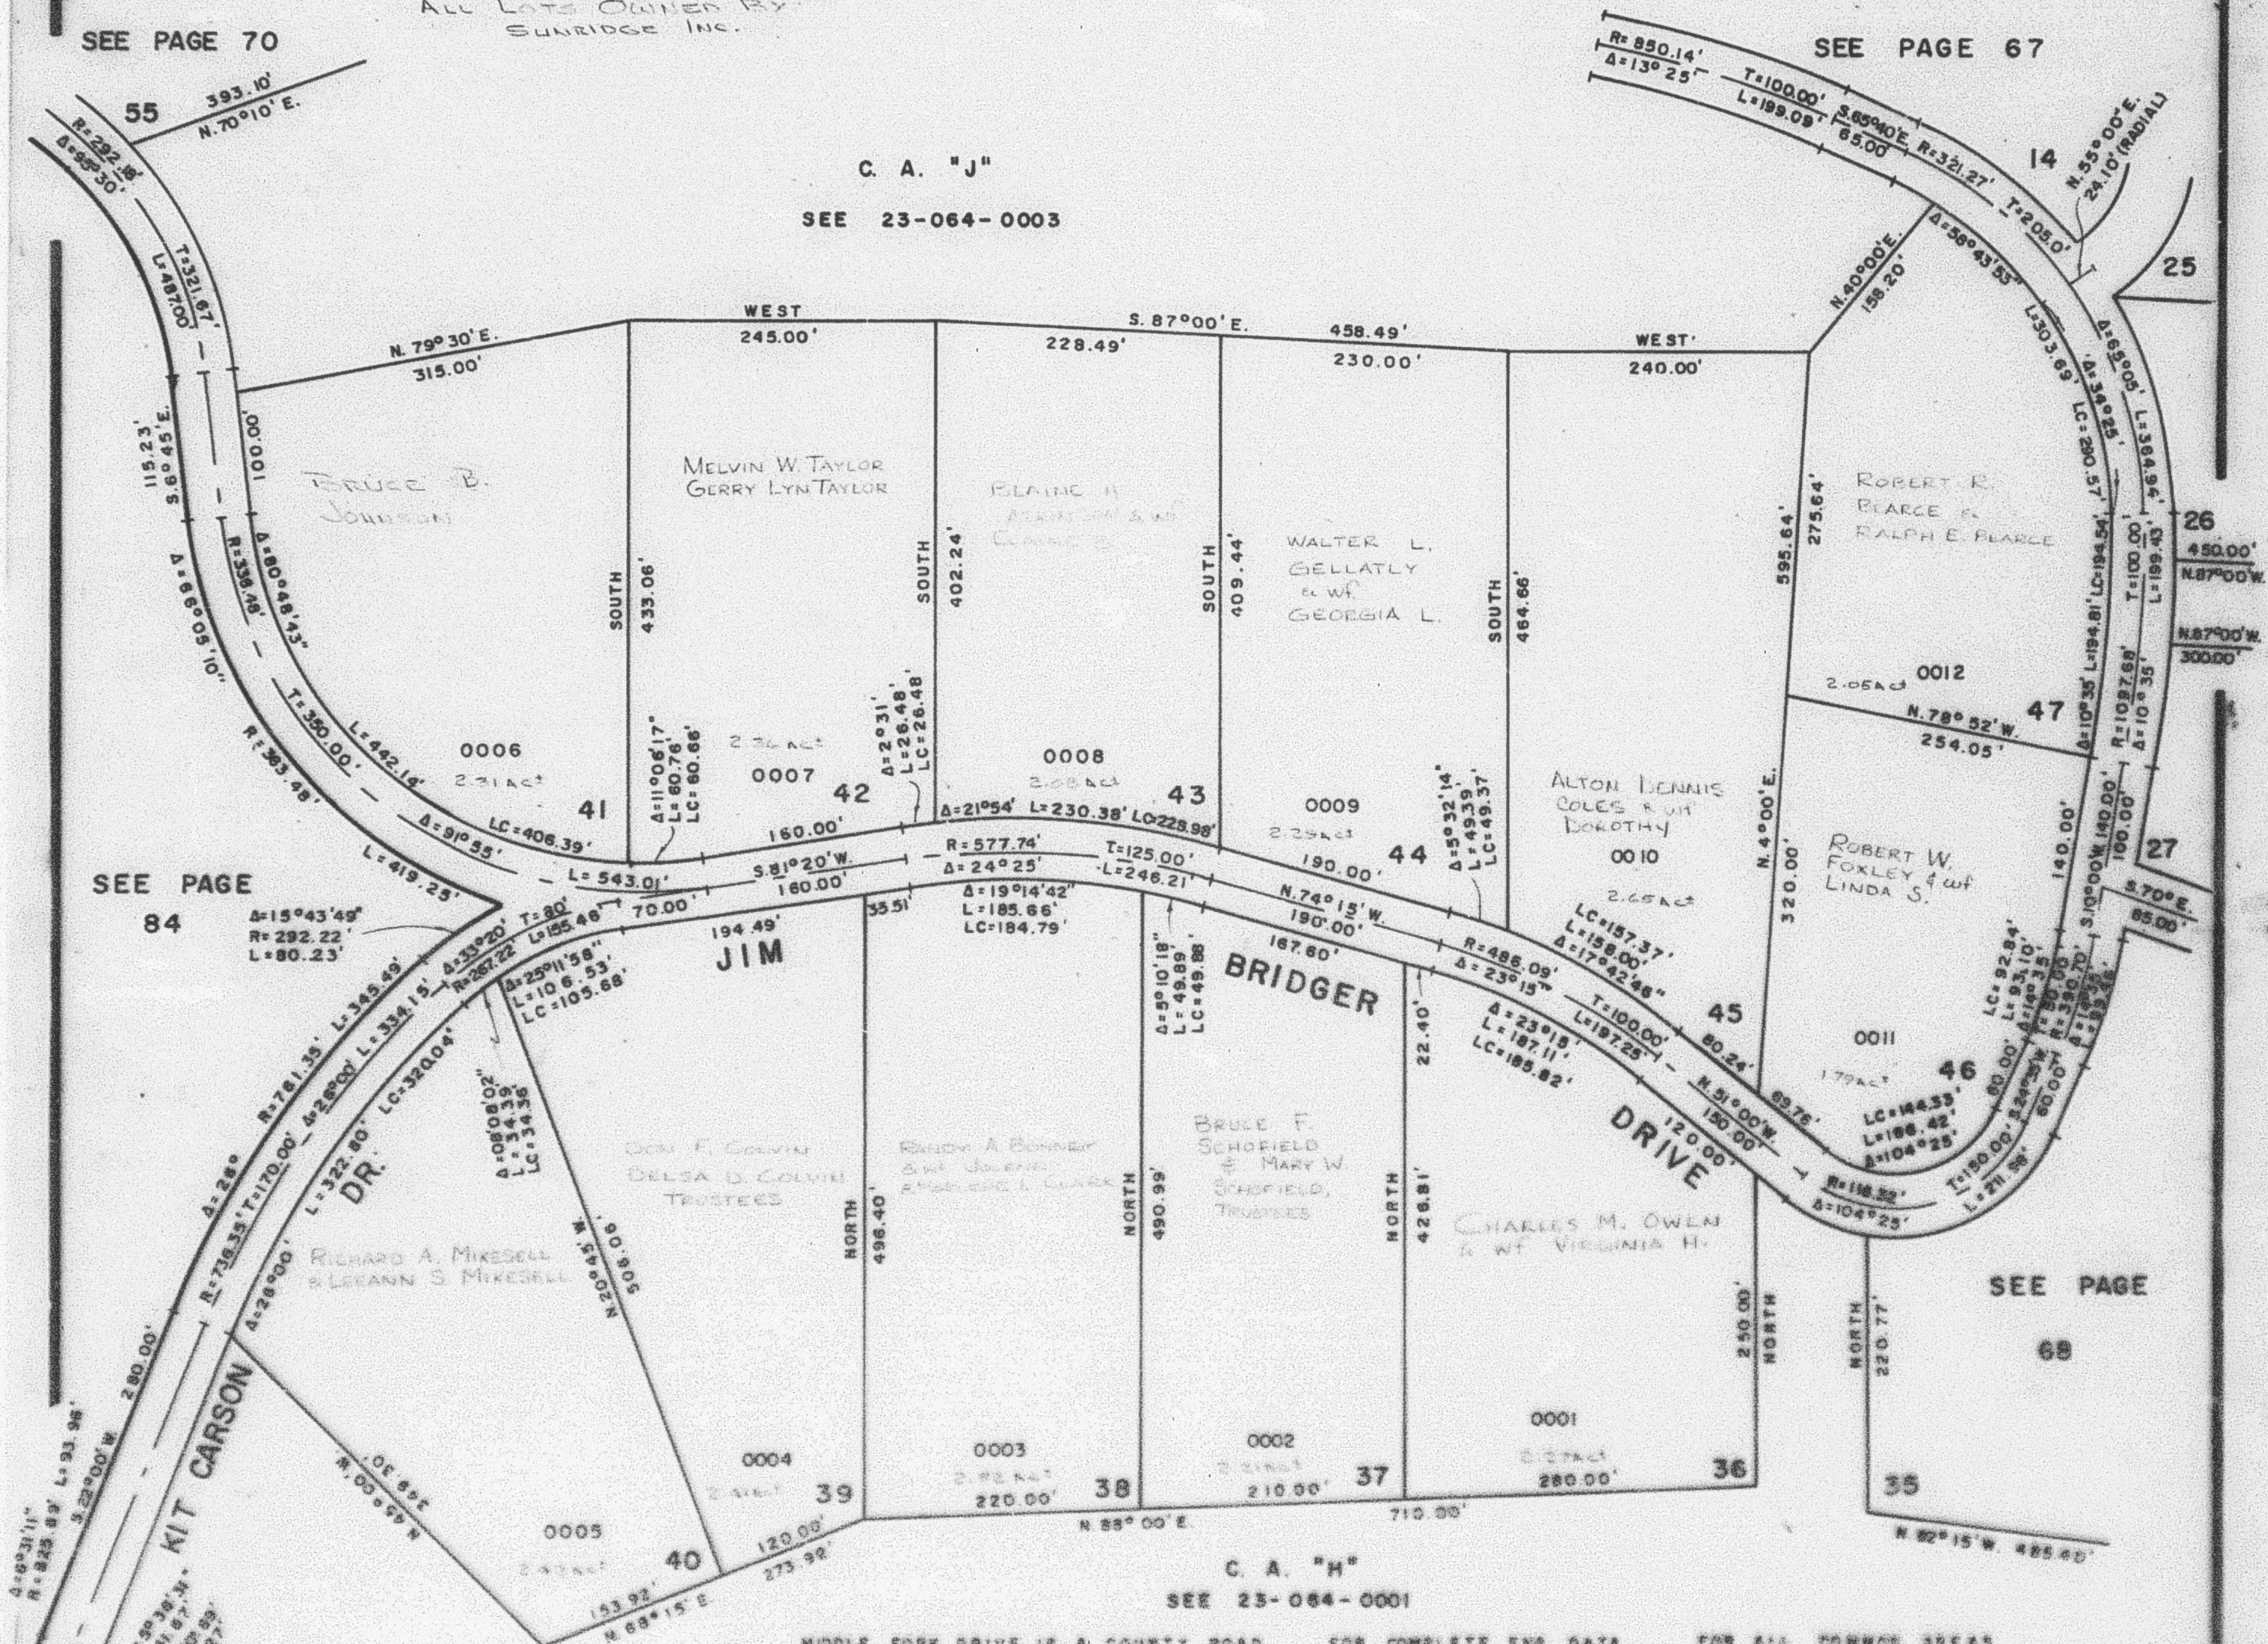
EXCEPT WHERE OTHERWISE SHOWN
ALL LOTS OWNED BY
SUNRIDGE INC.

SEE PAGE 70

SEE PAGE 67

C. A. "J"

SEE 23-064-0003

MIDDLE FORK DRIVE IS A COUNTY ROAD
WITH A 66' RIGHT OF WAY. ALL OTHER
ROADS ARE PRIVATE AND HAVE A 50'
RIGHT OF WAYFOR COMPLETE ENG. DATA
SEE ORIG. DES. PLAT IN
BOOK 18, PAGES 97-99FOR ALL COMMON AREAS
SEE PAGE 54