

69

LOTS 36 TO 47
IN WEBER COUNTY
SCALE 1"=100'

PREFIX: 23:-069


EXCEPT WHERE OTHERWISE SHOWN
ALL LOTS OWNED BY:
SUNRIDGE INC.

SEE PAGE 70

SEE PAGE 67

C. A. "J"

SEE 23-064-0003

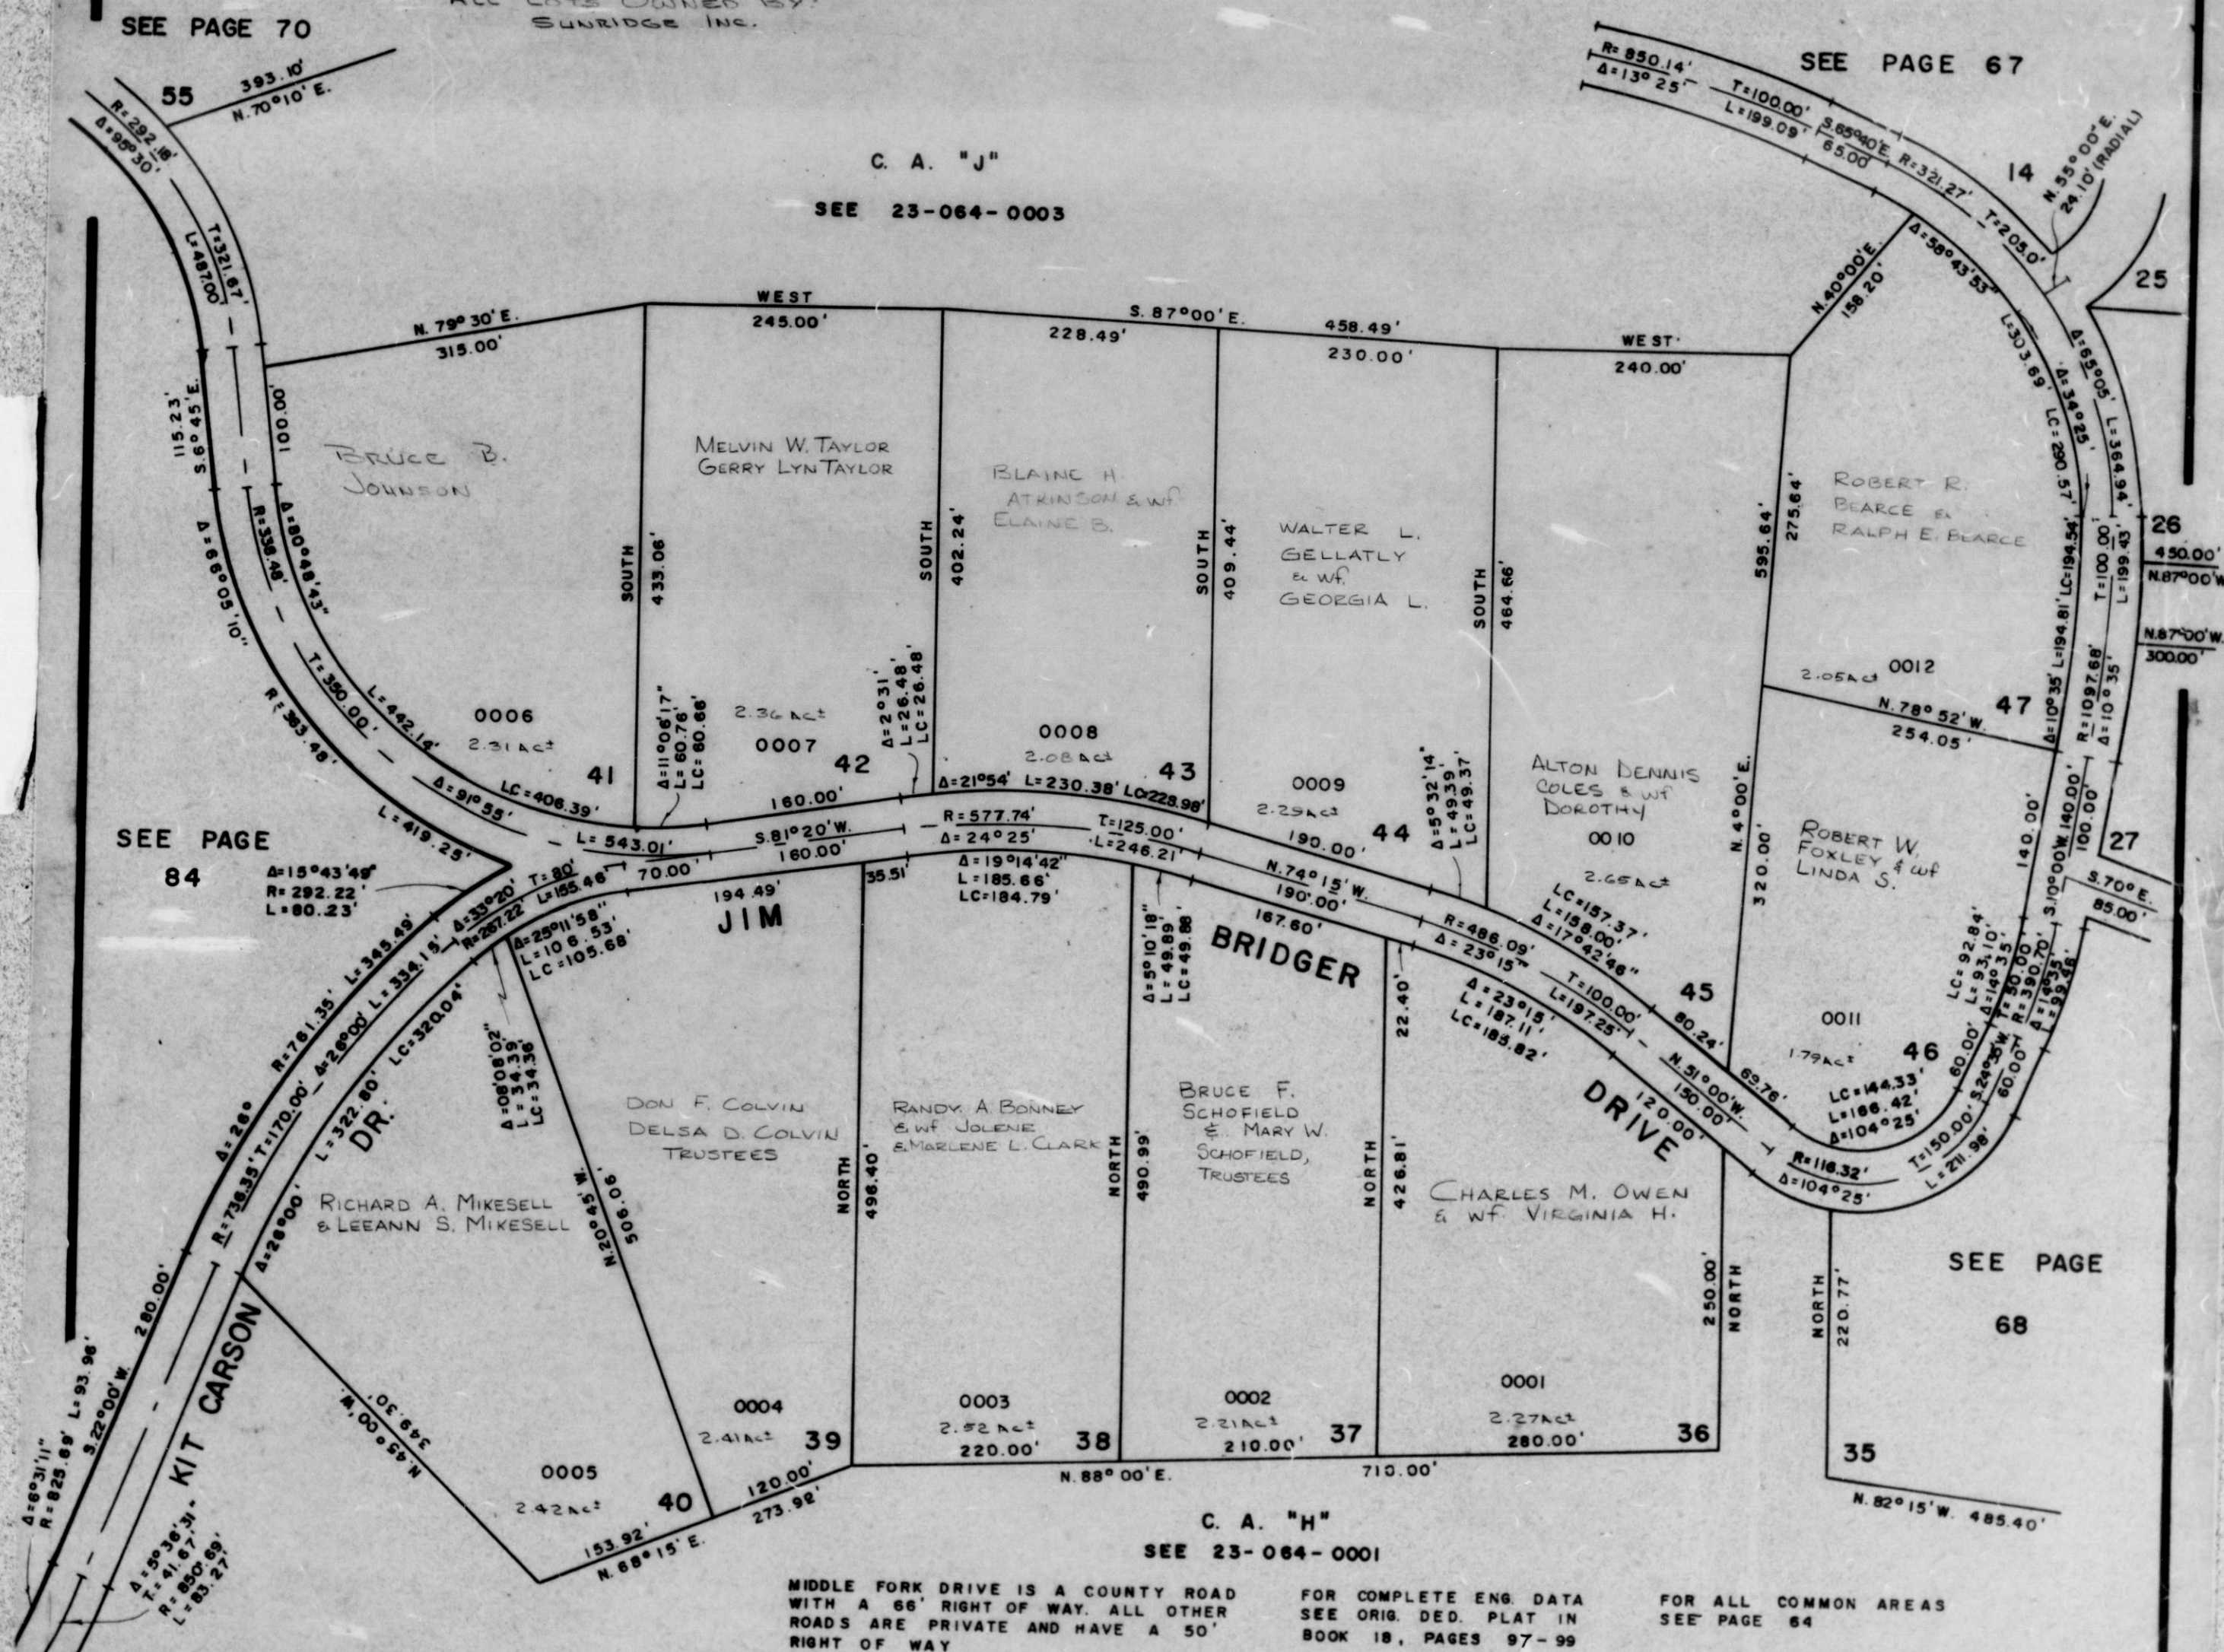

SEE PAGE
68

C. A. "H"
23-064-0001

MIDDLE FORK DRIVE IS A COUNTY ROAD WITH A 66' RIGHT OF WAY. ALL OTHER ROADS ARE PRIVATE AND HAVE A 50' RIGHT OF WAY

FOR COMPLETE ENG. DATA
SEE ORIG. DED. PLAT IN
BOOK 18, PAGES 97-99

FOR ALL COMMON AREAS
SEE PAGE 64

23

SEE PAGE 45

OR 23 - 064 - 0005

1719.23'

W.F.J. 7-75