

PART OF N. 1/2 SEC. 36, T.8N., R.2E., S.L.B.& M.

SUNRIDGE HIGHLANDS NO. 1

LOTS 36 TO 47

IN WEBER COUNTY

SCALE 1" = 100'


SEE PAGE 70

TAXING UNIT: 520

55

SEE PAGE 67

COMMON AREA 'J'
SEE 230640003

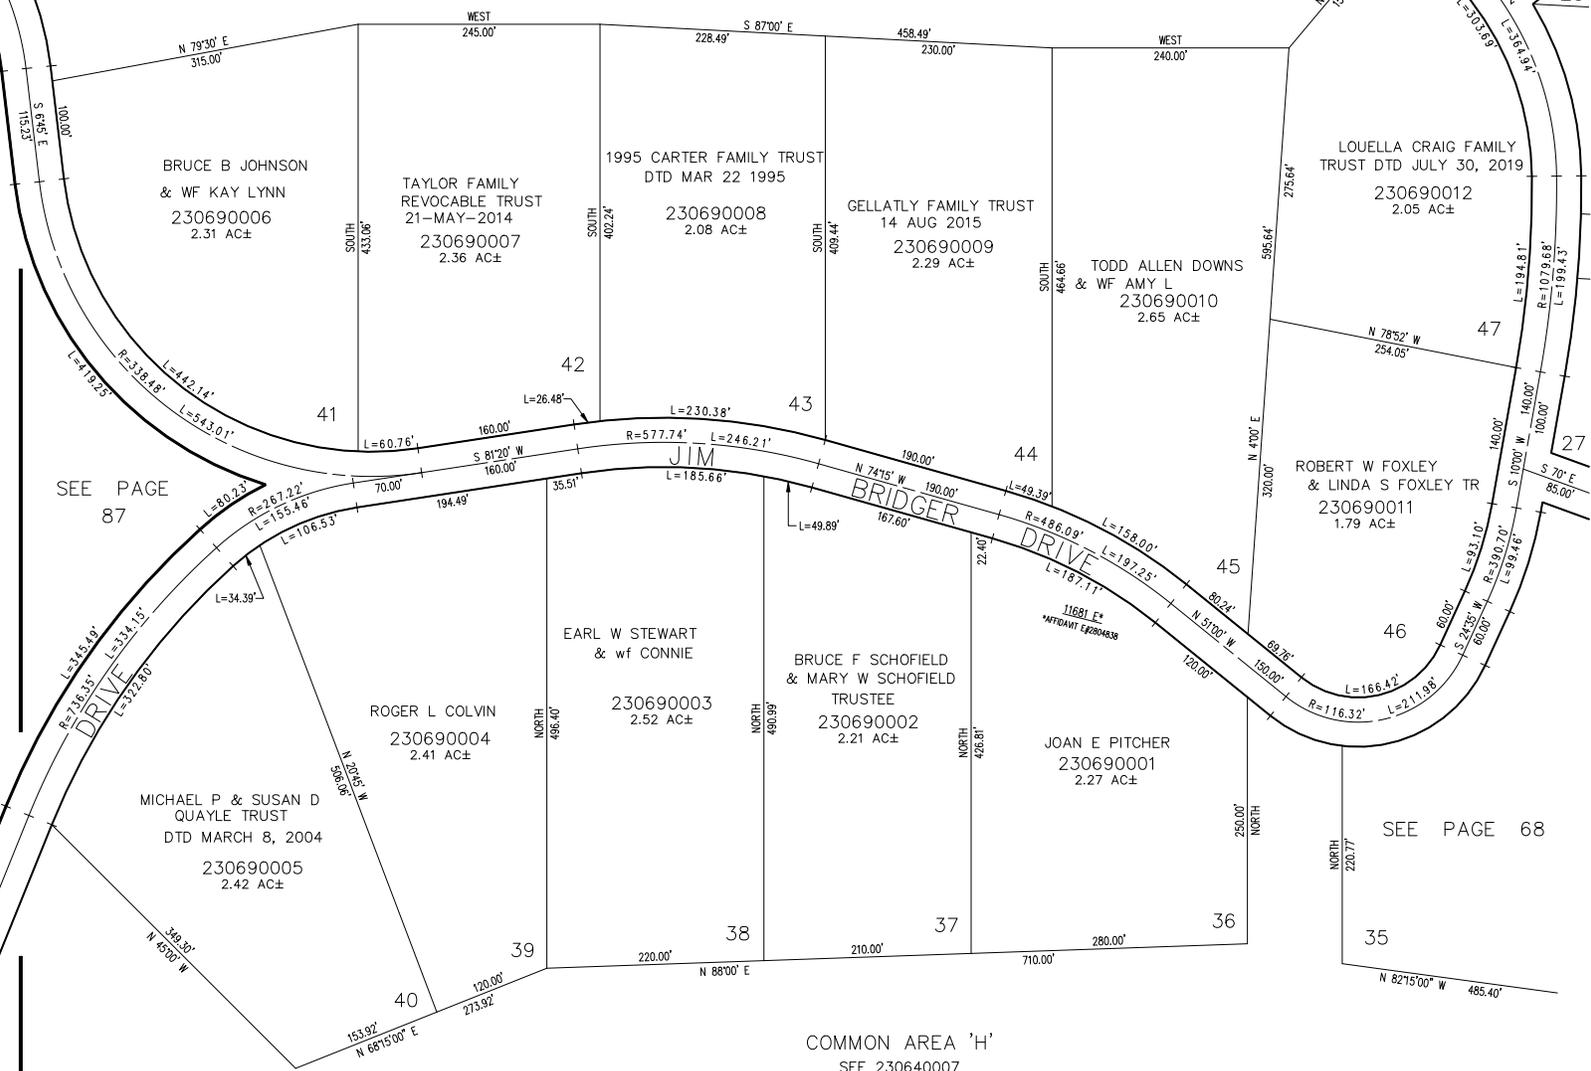

SEE PAGE 87

SEE PAGE 68

SEE PAGE 45

COMMON AREA 'H'
SEE 230640007

MIDDLE FORK DRIVE IS A COUNTY ROAD WITH A 66' RIGHT OF WAY. ALL OTHER ROADS ARE PRIVATE AND HAVE A 50' RIGHT OF WAY.

FOR COMPLETE ENG DATA SEE ORIGINAL DEDICATION PLAT IN BOOK 18, PAGES 97-99.

FOR ALL COMMON AREAS SEE PAGE 64.