

PART OF S. 1/2 OF SEC. 25 & N. 1/2 OF SEC. 36 T. 8 N., R. 2 E., S. L. B. & M.

70

SUNRIDGE HIGHLANDS NO. 1

LOTS 55 TO 59

IN WEBER COUNTY


SCALE 1"=100'

PREFIX 23-070

TAXING UNIT: 58

EXCEPT WHERE OTHERWISE SHOWN
ALL LOTS OWNED BY:
SUNRIDGE INC.

SEE PAGE 45

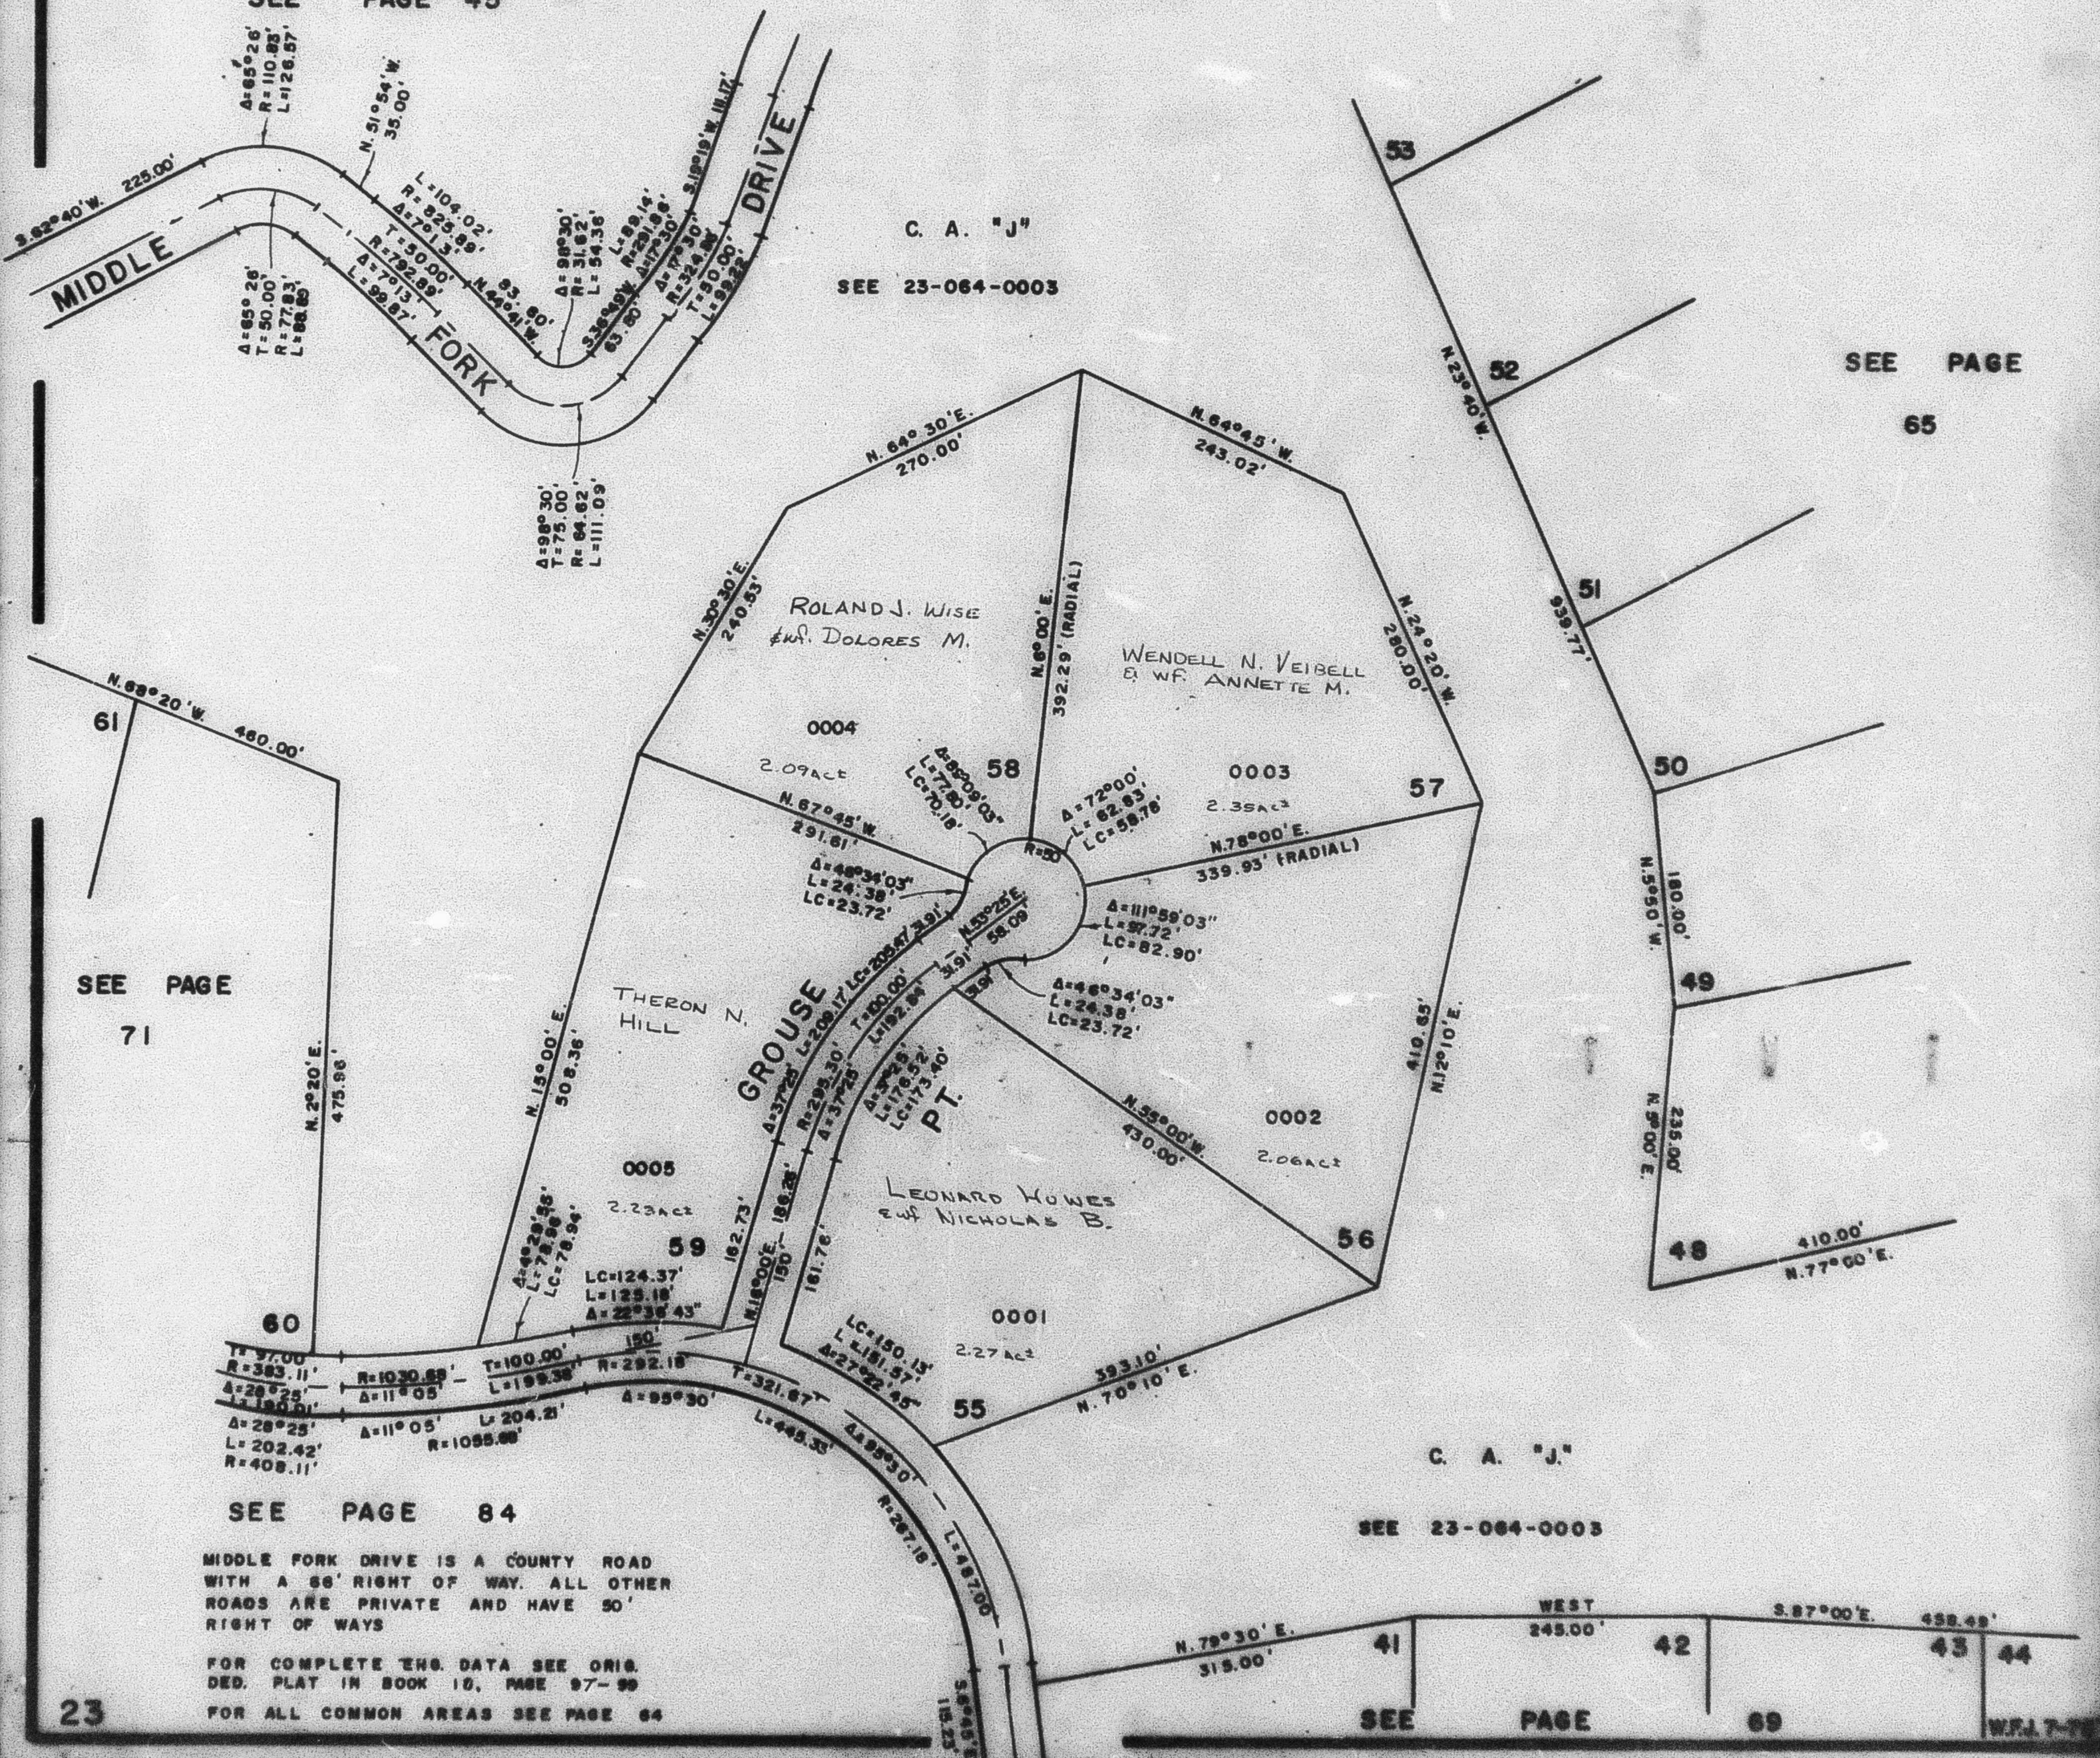

C. A. "J"

SEE 23-064-0003

SEE PAGE

65

SEE PAGE

71

SEE PAGE 84

MIDDLE FORK DRIVE IS A COUNTY ROAD
WITH A 66' RIGHT OF WAY. ALL OTHER
ROADS ARE PRIVATE AND HAVE 50'
RIGHT OF WAYS

FOR COMPLETE ENG. DATA SEE ORIG.
DED. PLAT IN BOOK 10, PAGE 97-99
FOR ALL COMMON AREAS SEE PAGE 64

C. A. "J"

SEE 23-064-0003

SEE PAGE

69

W.F. 7-75