

PART OF S. 1/2 OF SEC. 25 & N. 1/2 OF SEC. 36 T. 8 N., R. 2 E., S. L. B. & M.

70

SUNRIDGE HIGHLANDS NO. 1

LOTS 55 TO 59


IN WEBER COUNTY

SCALE 1"=100'

TAXING UNIT: 58

PREFIX: 23-070

SEE PAGE 45

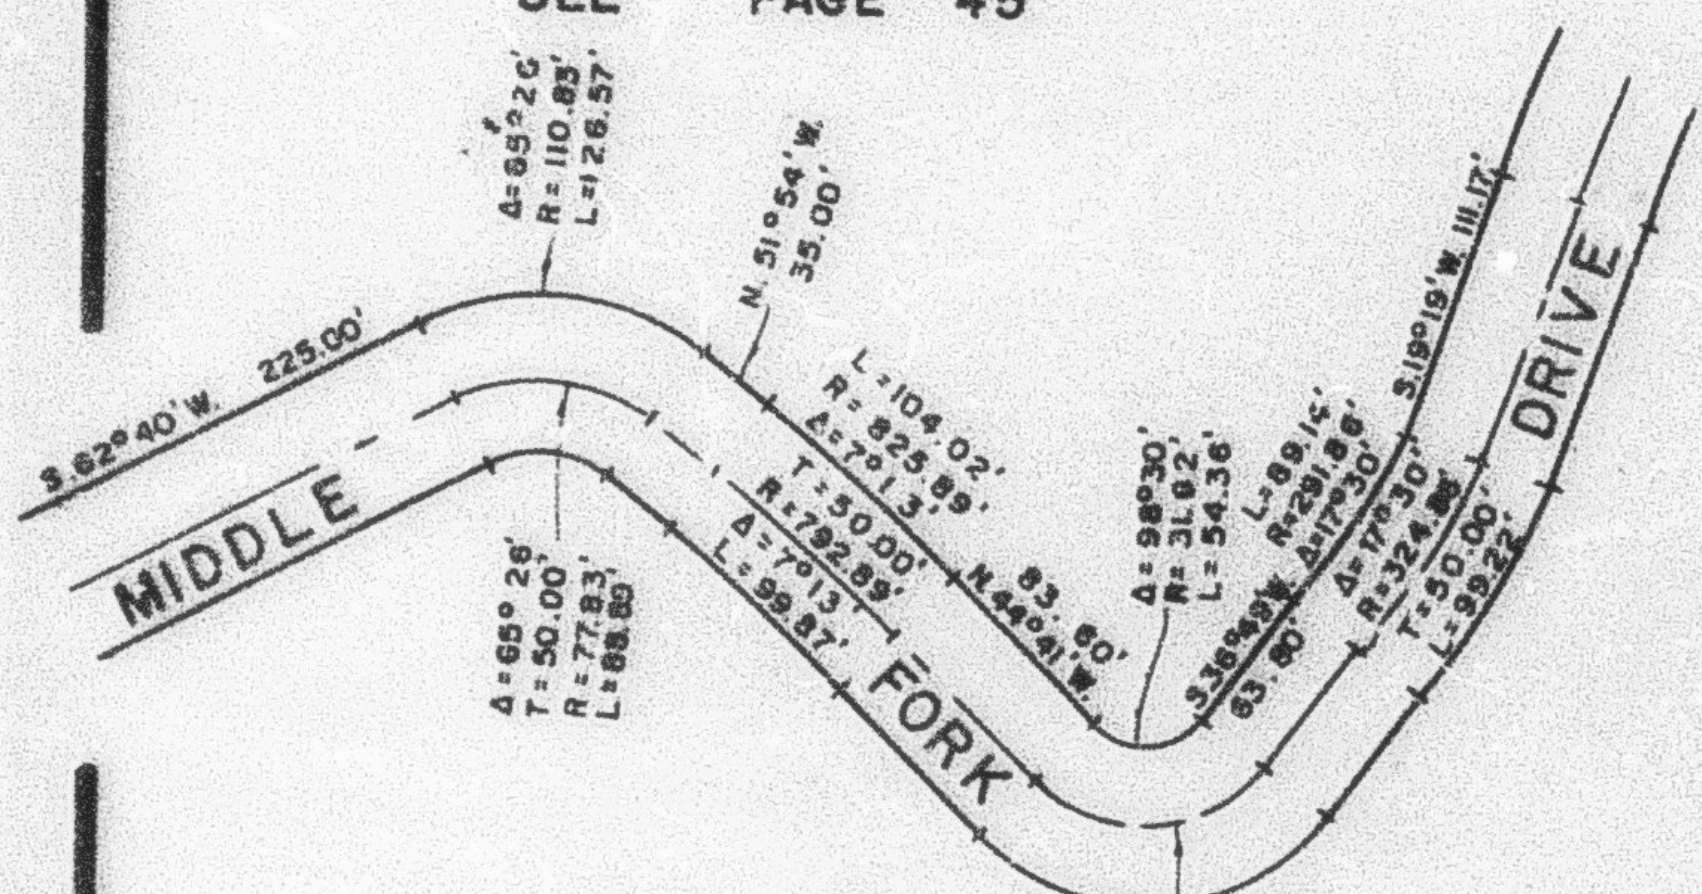

C. A. "J"

SEE 23-064-0003

SEE PAGE

65

SEE PAGE

71

SEE PAGE 84

MIDDLE FORK DRIVE IS A COUNTY ROAD WITH A 66' RIGHT OF WAY. ALL OTHER ROADS ARE PRIVATE AND HAVE 50' RIGHT OF WAYS

FOR COMPLETE ENG. DATA SEE ORIG. DED. PLAT IN BOOK 18, PAGE 97-99

FOR ALL COMMON AREAS SEE PAGE 84

C. A. "J"

SEE 23-064-0003

SEE PAGE

69

23

WPA 7-75