

# SUNRIDGE HIGHLANDS NO. 1


TAXING UNIT: 58

LOTS 55 TO 59

IN WEBER COUNTY

SCALE 1" = 100'


SEE PAGE 45

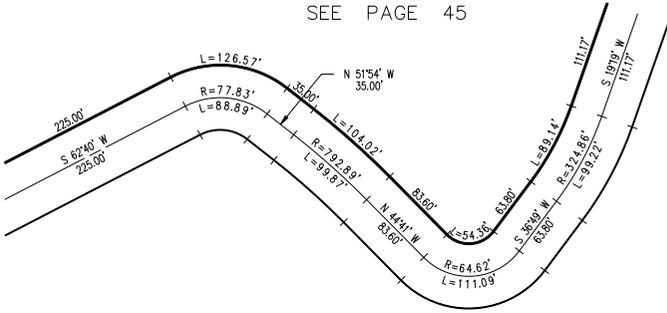

COMMON AREA 'J'  
SEE 230640003

SEE PAGE 65

SEE PAGE 71

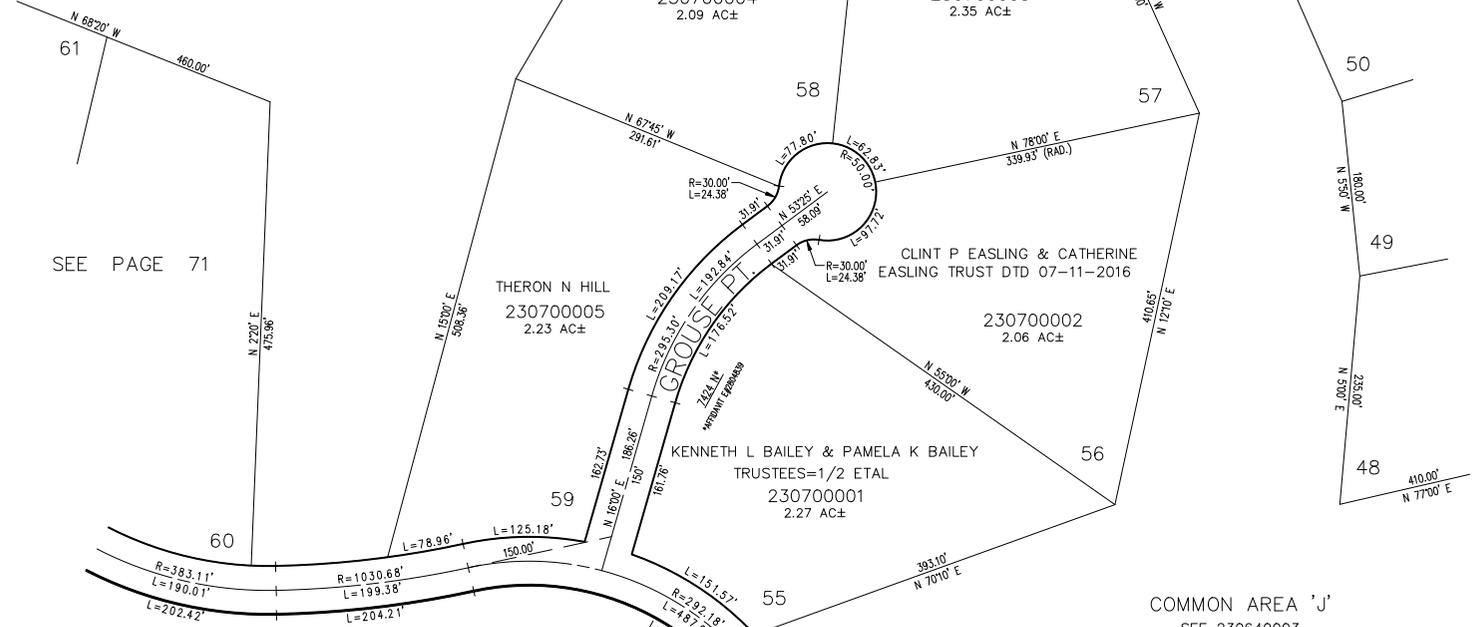

SEE PAGE 84

MIDDLE FORK DRIVE IS A COUNTY ROAD WITH A 66' RIGHT OF WAY. ALL OTHER ROADS ARE PRIVATE AND HAVE 50' RIGHT OF WAYS.

FOR COMPLETE ENG DATA SEE ORIGINAL DEDICATION PLAT IN BOOK 18, PAGES 97-99.

FOR ALL COMMON AREAS SEE PAGE 64.

COMMON AREA 'J'  
SEE 230640003

SEE PAGE 69