

PART OF N.W. 1/4 SEC. 36, T.8N., R.2E., S.L.B.& M.

71

SUNRIDGE HIGHLANDS NO. 1

LOTS 60 TO 64

IN WEBER COUNTY


SCALE 1" = 100'

TAXING UNIT: 520

SEE PAGE 45

COMMON AREA 'J'
SEE 230640003

SEE PAGE 45

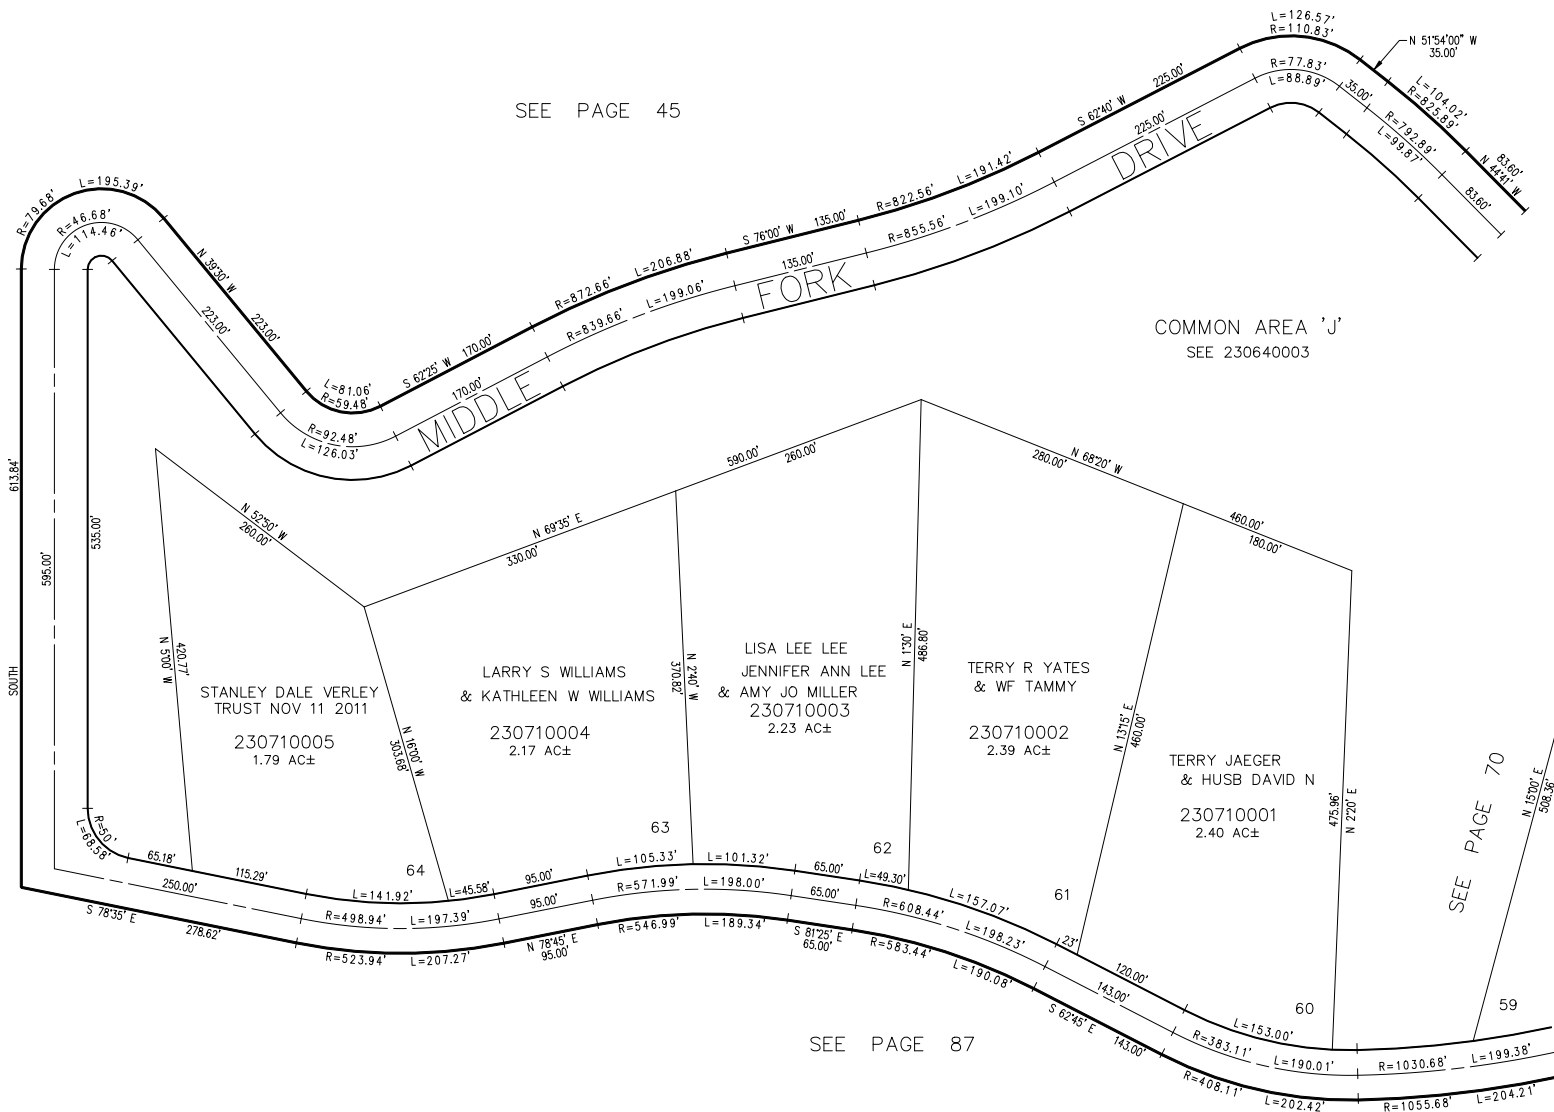

SEE PAGE 70

SEE PAGE 87

MIDDLE FORK DRIVE IS A COUNTY ROAD WITH A 66' RIGHT OF WAY. ALL OTHER ROADS ARE PRIVATE AND HAVE 50' RIGHT OF WAYS.

FOR COMPLETE ENG DATA SEE ORIGINAL DEDICATION PLAT IN BOOK 18, PAGES 97-99.

FOR ALL COMMON AREAS SEE PAGE 64.