

PART OF SECTIONS 10 & 11, T.6N., R.3E., S.1.B. & M.
CAUSEY ESTATES SUBDIVISION NO. 2
 IN WEBER COUNTY
 SCALE 1"=500'

72

TAXING UNIT 59

PREFIX 23-072

ALL COMMON AREAS OWNED BY
 CAUSEY ESTATES AND SUCCESSORS


SEE PAGE 7

N.E. COR. SEC. 10
 N. 89° 50' E.

ROAD DATA

1	N. 11° 14' 30" W.	887.12'
2	N. 11° 14' 30" W.	172.28'
3	N. 11° 14' 30" W.	1040.00'
4	N. 8° 43' 48" E.	785.38'
5	S. 10° 08' E.	44.34'
6	N. 78° 57' 30" E.	189.34'
7	N. 31° 00' E.	157.79'
8	N. 0° 28' E.	214.65'
9	N. 76° 33' 50" E.	211.17'
10	N. 76° 33' 50" E.	75.00'
11	N. 76° 33' 50" E.	286.17'
12	N. 13° 24' 10" W.	30.00'
13	N. 5° 50' W.	665.53'
14	N. 64° 42' E.	288.88'
15	N. 35° 02' 30" E.	700.20'
16	N. 17° 28' 30" E.	468.34'
17	N. 55° 39' 10" E.	446.50'
18	N. 50° 11' 40" W.	537.59'
19	N. 50° 11' 40" W.	464.12'
20	N. 50° 11' 40" W.	73.47'
21	N. 1° 15' W.	580.30'
22	N. 1° 15' W.	616.50'
23	N. 15° 18' E.	38.21'
24	N. 68° 30' W.	45.00'
25	N. 1° 00' E.	60.00'
26	S. 81° 30' E.	290.00'
27	S. 77° 00' W.	200.00'
28	S. 58° 35' W.	1849.56'
29	N. 68° 00' E.	
30	S. 69° 12' E.	213.50'
31	N. 58° 11' 40" E.	87.74'
32	N. 40° 33' E.	136.48'
33	N. 64° 48' 30" E.	141.40'
34	N. 77° 57' 20" E.	315.23'
35	N. 3° 15' E.	370.00'
36	N. 29° 10' E.	295.00'
37	N. 44° 40' E.	540.00'
38	N. 69° 10' E.	170.00'
39	N. 13° 40' E.	54.62'

SEE PAGE
7

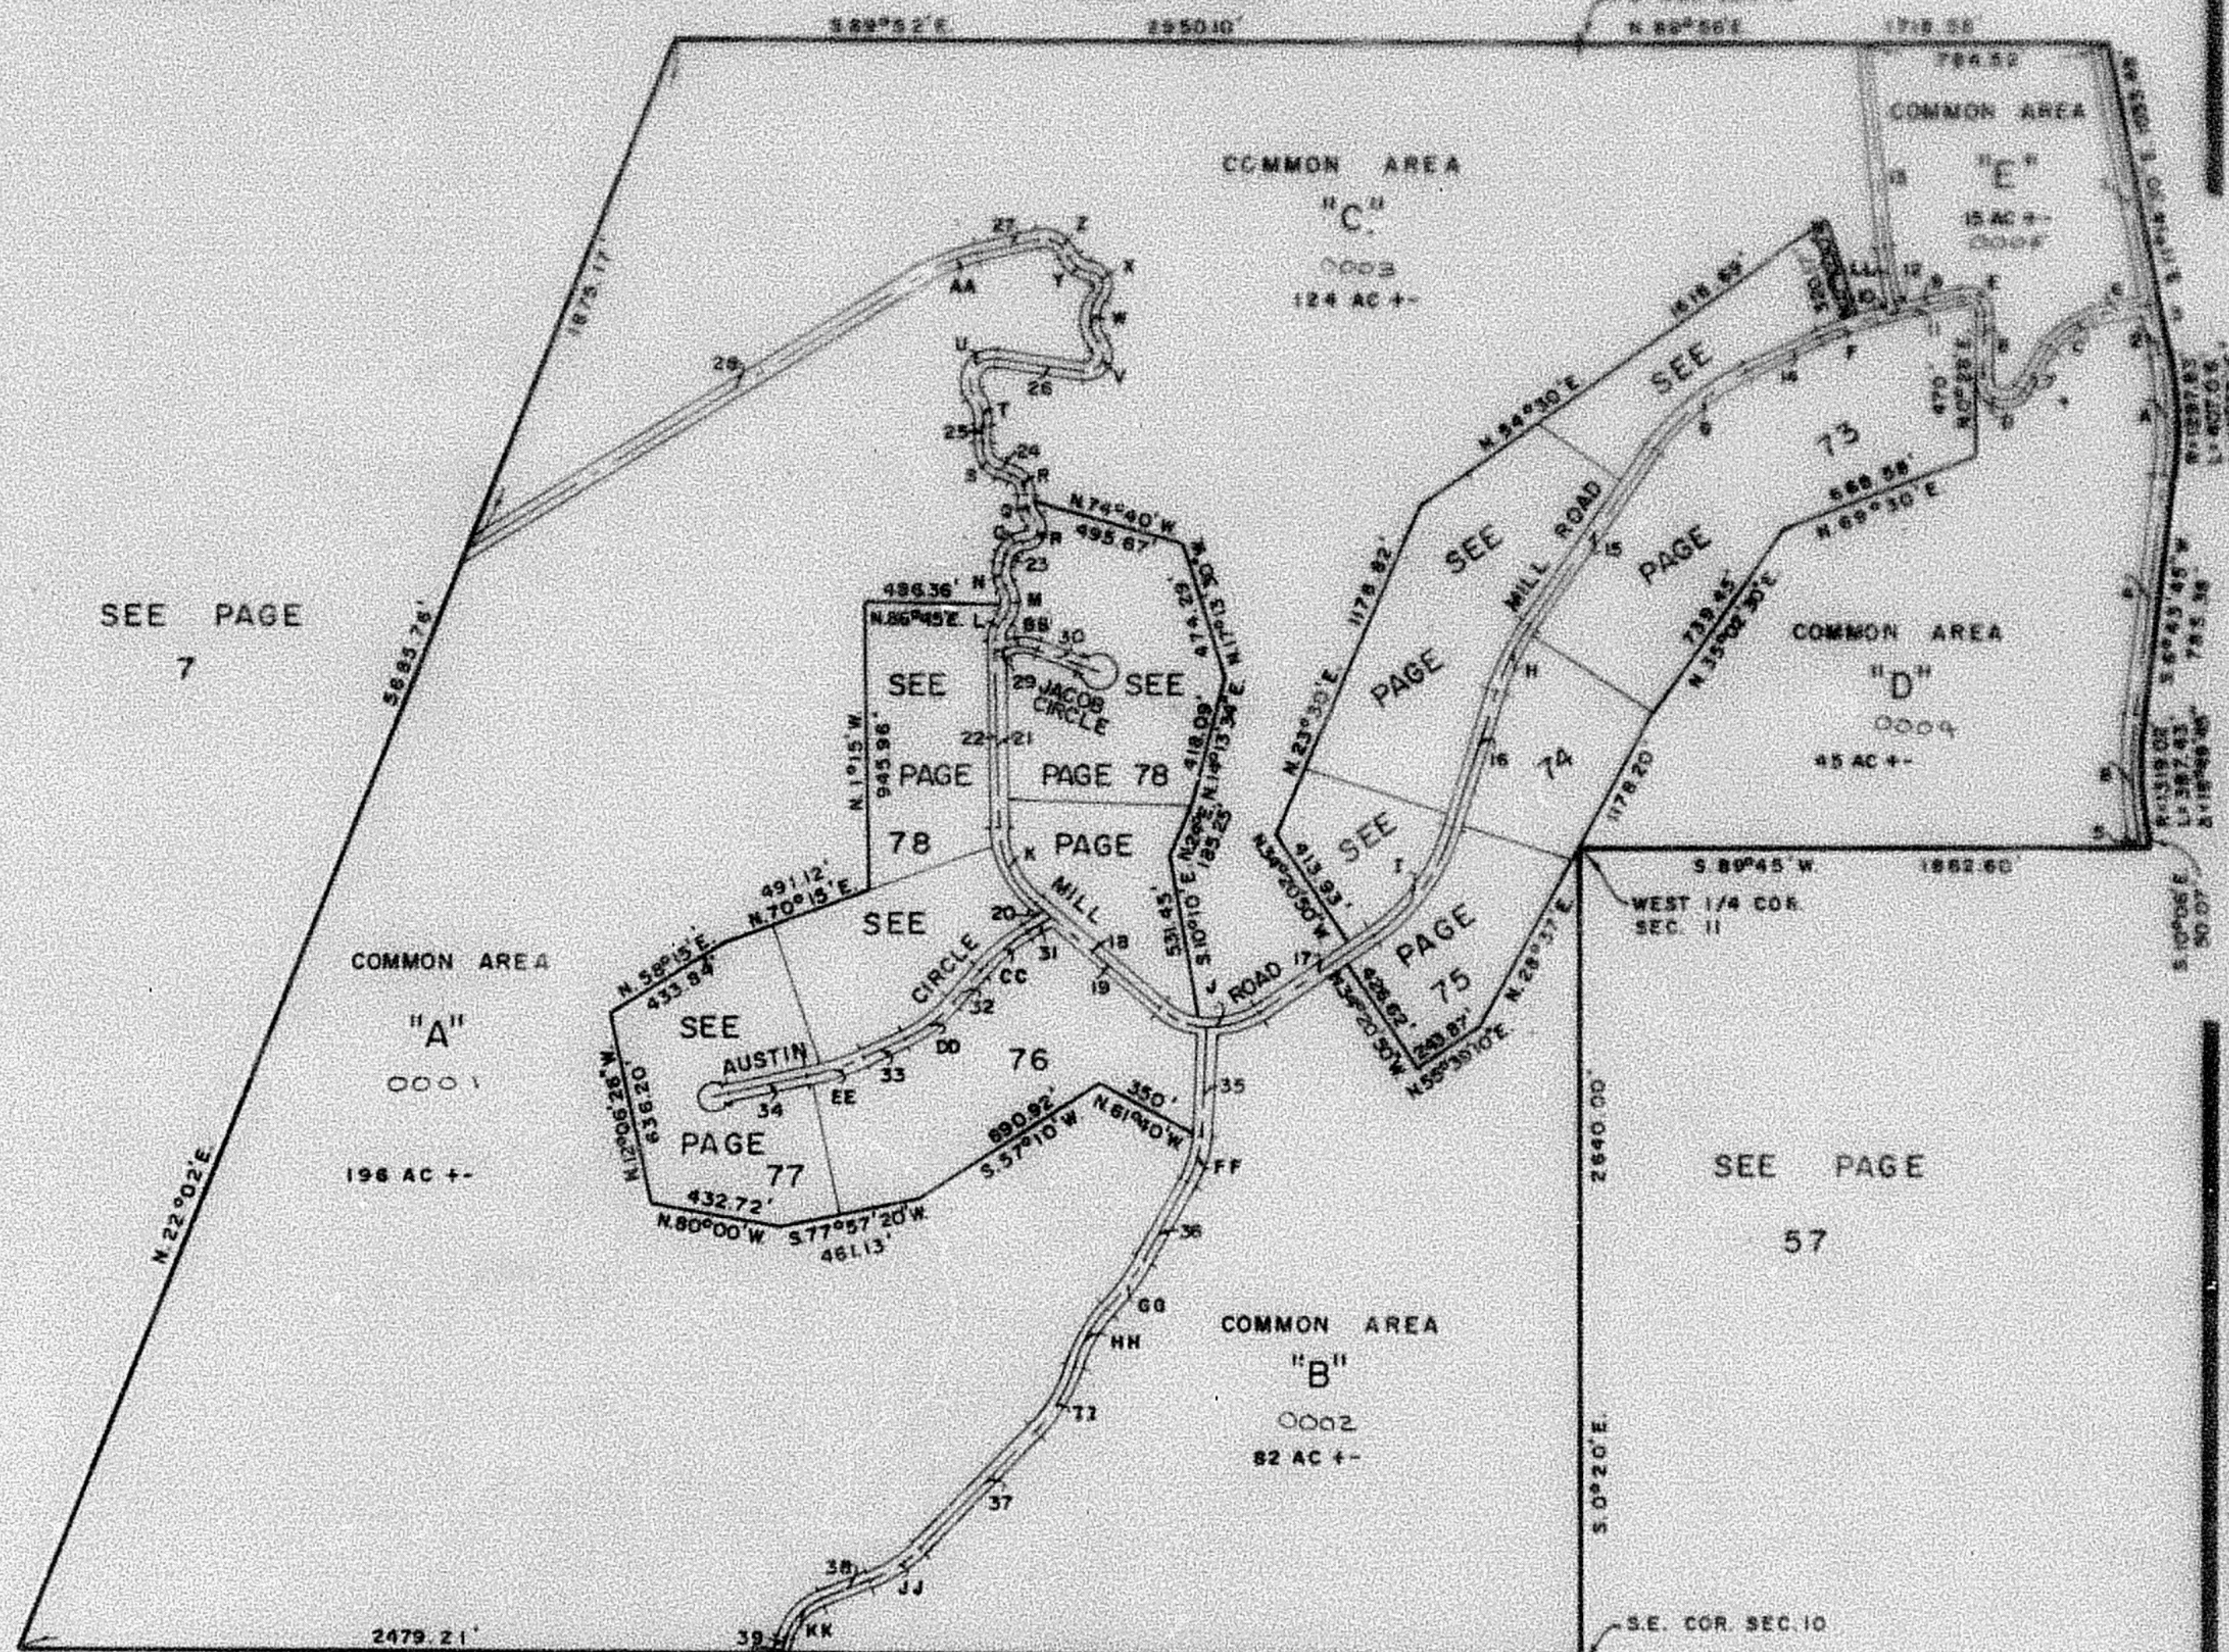

SEE PAGE 7

SEE PAGE 7

A	L	R	T	A	L	R	T	A	L	R	T
A 17° 58' 15"	396.72'	1264.83'	200.00'	P 135° 42'	91.87'	38.79'	95.30'	EE 13° 08' 50"	199.12'	867.78'	100.00'
B 16° 49' 45"	397.12'	1352.02'	200.00'	Q 43° 30'	95.15'	125.33'	50.00'	FF 25° 55'	157.26'	347.67'	80.00'
C 47° 57' 50"	188.18'	224.79'	100.00'	R 70° 30'	86.81'	70.75'	50.00'	GG 14° 50'	198.88'	768.21'	100.00'
D 148° 32'	175.38'	67.65'	240.14'	S 69° 30'	104.91'	86.49'	60.00'	HH 28° 00'	215.60'	441.19'	110.00'
E 103° 54' 10"	107.85'	59.47'	75.99'	T 36° 00'	106.36'	169.27'	55.00'	II 28° 40'	244.76'	489.21'	125.00'
F 11° 51' 50"	199.29'	962.43'	100.00'	U 133° 30'	180.19'	77.33'	180.00'	JJ 24° 30'	196.44'	460.57'	100.00'
G 29° 39' 30"	391.03'	755.41'	200.00'	V 143° 30'	128.01'	31.11'	155.00'	KK 55° 30'	184.11'	190.07'	100.00'
H 17° 34'	248.04'	809.01'	125.00'	W 90° 00'	188.49'	120.00'	120.00'	LL 07° 34' 10"	179.74'	1360.50'	90.00'
I 38° 10' 40"	451.62'	677.77'	234.55'	X 135° 00'	117.12'	49.71'	120.00'				
J 74° 09' 10"	342.52'	264.67'	200.00'	Y 70° 00'	95.96'	76.55'	55.00'				
K 48° 56' 40"	281.53'	329.57'	150.00'	Z 83° 00'	122.80'	84.77'	75.00'				
L 39° 03'	72.84'	117.14'	41.54'	AA 18° 25'	198.27'	616.65'	100.00'				
M 68° 08'	112.45'	94.54'	63.93'	BB 42° 48'	108.25'	144.91'	56.79'				
N 45° 38'	80.18'	100.67'	42.35'	CC 17° 38' 40"	198.42'	644.31'	100.00'				
O 78° 54'	83.68'	60.76'	50.00'	DD 24° 15' 30"	197.00'	465.30'	100.00'				

FOR COMPLETE ENG. DATA
 SEE ORIG. DED. PLAT IN
 BOOK 19, PAGES 62, 63, 64