

PART OF SECTIONS 10 & 11, T.6N., R.3E., S.L.B. & M. CAUSEY ESTATES SUBDIVISION NO. 2

72

TAXING UNIT: 58

IN WEBER COUNTY

PREFIX: 23-072

SCALE 1"=500'


ALL COMMON AREAS OWNED BY
CAUSEY ESTATES LOT OWNERS ASSOCIATION

SEE PAGE 7

E ROAD DATA

1	N.11°14'30"W	667.72'
2	N.11°14'30"W	172.28'
3	N.11°14'30"W	1040.00'
4	N.6°43'45"E	785.38'
5	S.10°06'E	44.34'
6	N.78°57'50"E	189.34'
7	N.31°00'E	157.78'
8	N.0°28'E	214.65'
9	N.78°33'50"E	211.17'
10	N.78°33'50"E	75.00'
11	N.78°33'50"E	286.17'
12	N.13°24'10"W	30.00'
13	N.5°50'W	665.53'
14	N.64°42'E	288.88'
15	N.35°02'30"E	700.20'
16	N.17°28'30"E	469.34'
17	N.55°39'10"E	446.50'
18	N.50°11'40"W	537.59'
19	N.50°11'40"W	464.12'
20	N.50°11'40"W	73.47'
21	N.1°15'W	580.30'
22	N.1°15'W	618.50'
23	N.15°18'E	38.21'
24	N.68°30'W	45.00'
25	N.1°00'E	60.00'
26	S.81°30'E	290.00'
27	S.77°00'W	200.00'
28	S.58°35'W	1849.56'
29	N.68°00'E	
30	S.69°12'E	213.50'
31	N.58°11'40"E	87.74'
32	N.40°33'E	136.48'
33	N.64°48'30"E	141.40'
34	N.77°57'20"E	315.23'
35	N.3°15'E	370.00'
36	N.29°10'E	295.00'
37	N.44°40'E	540.00'
38	N.69°10'E	170.00'
39	N.13°40'E	54.62'

SEE PAGE
7

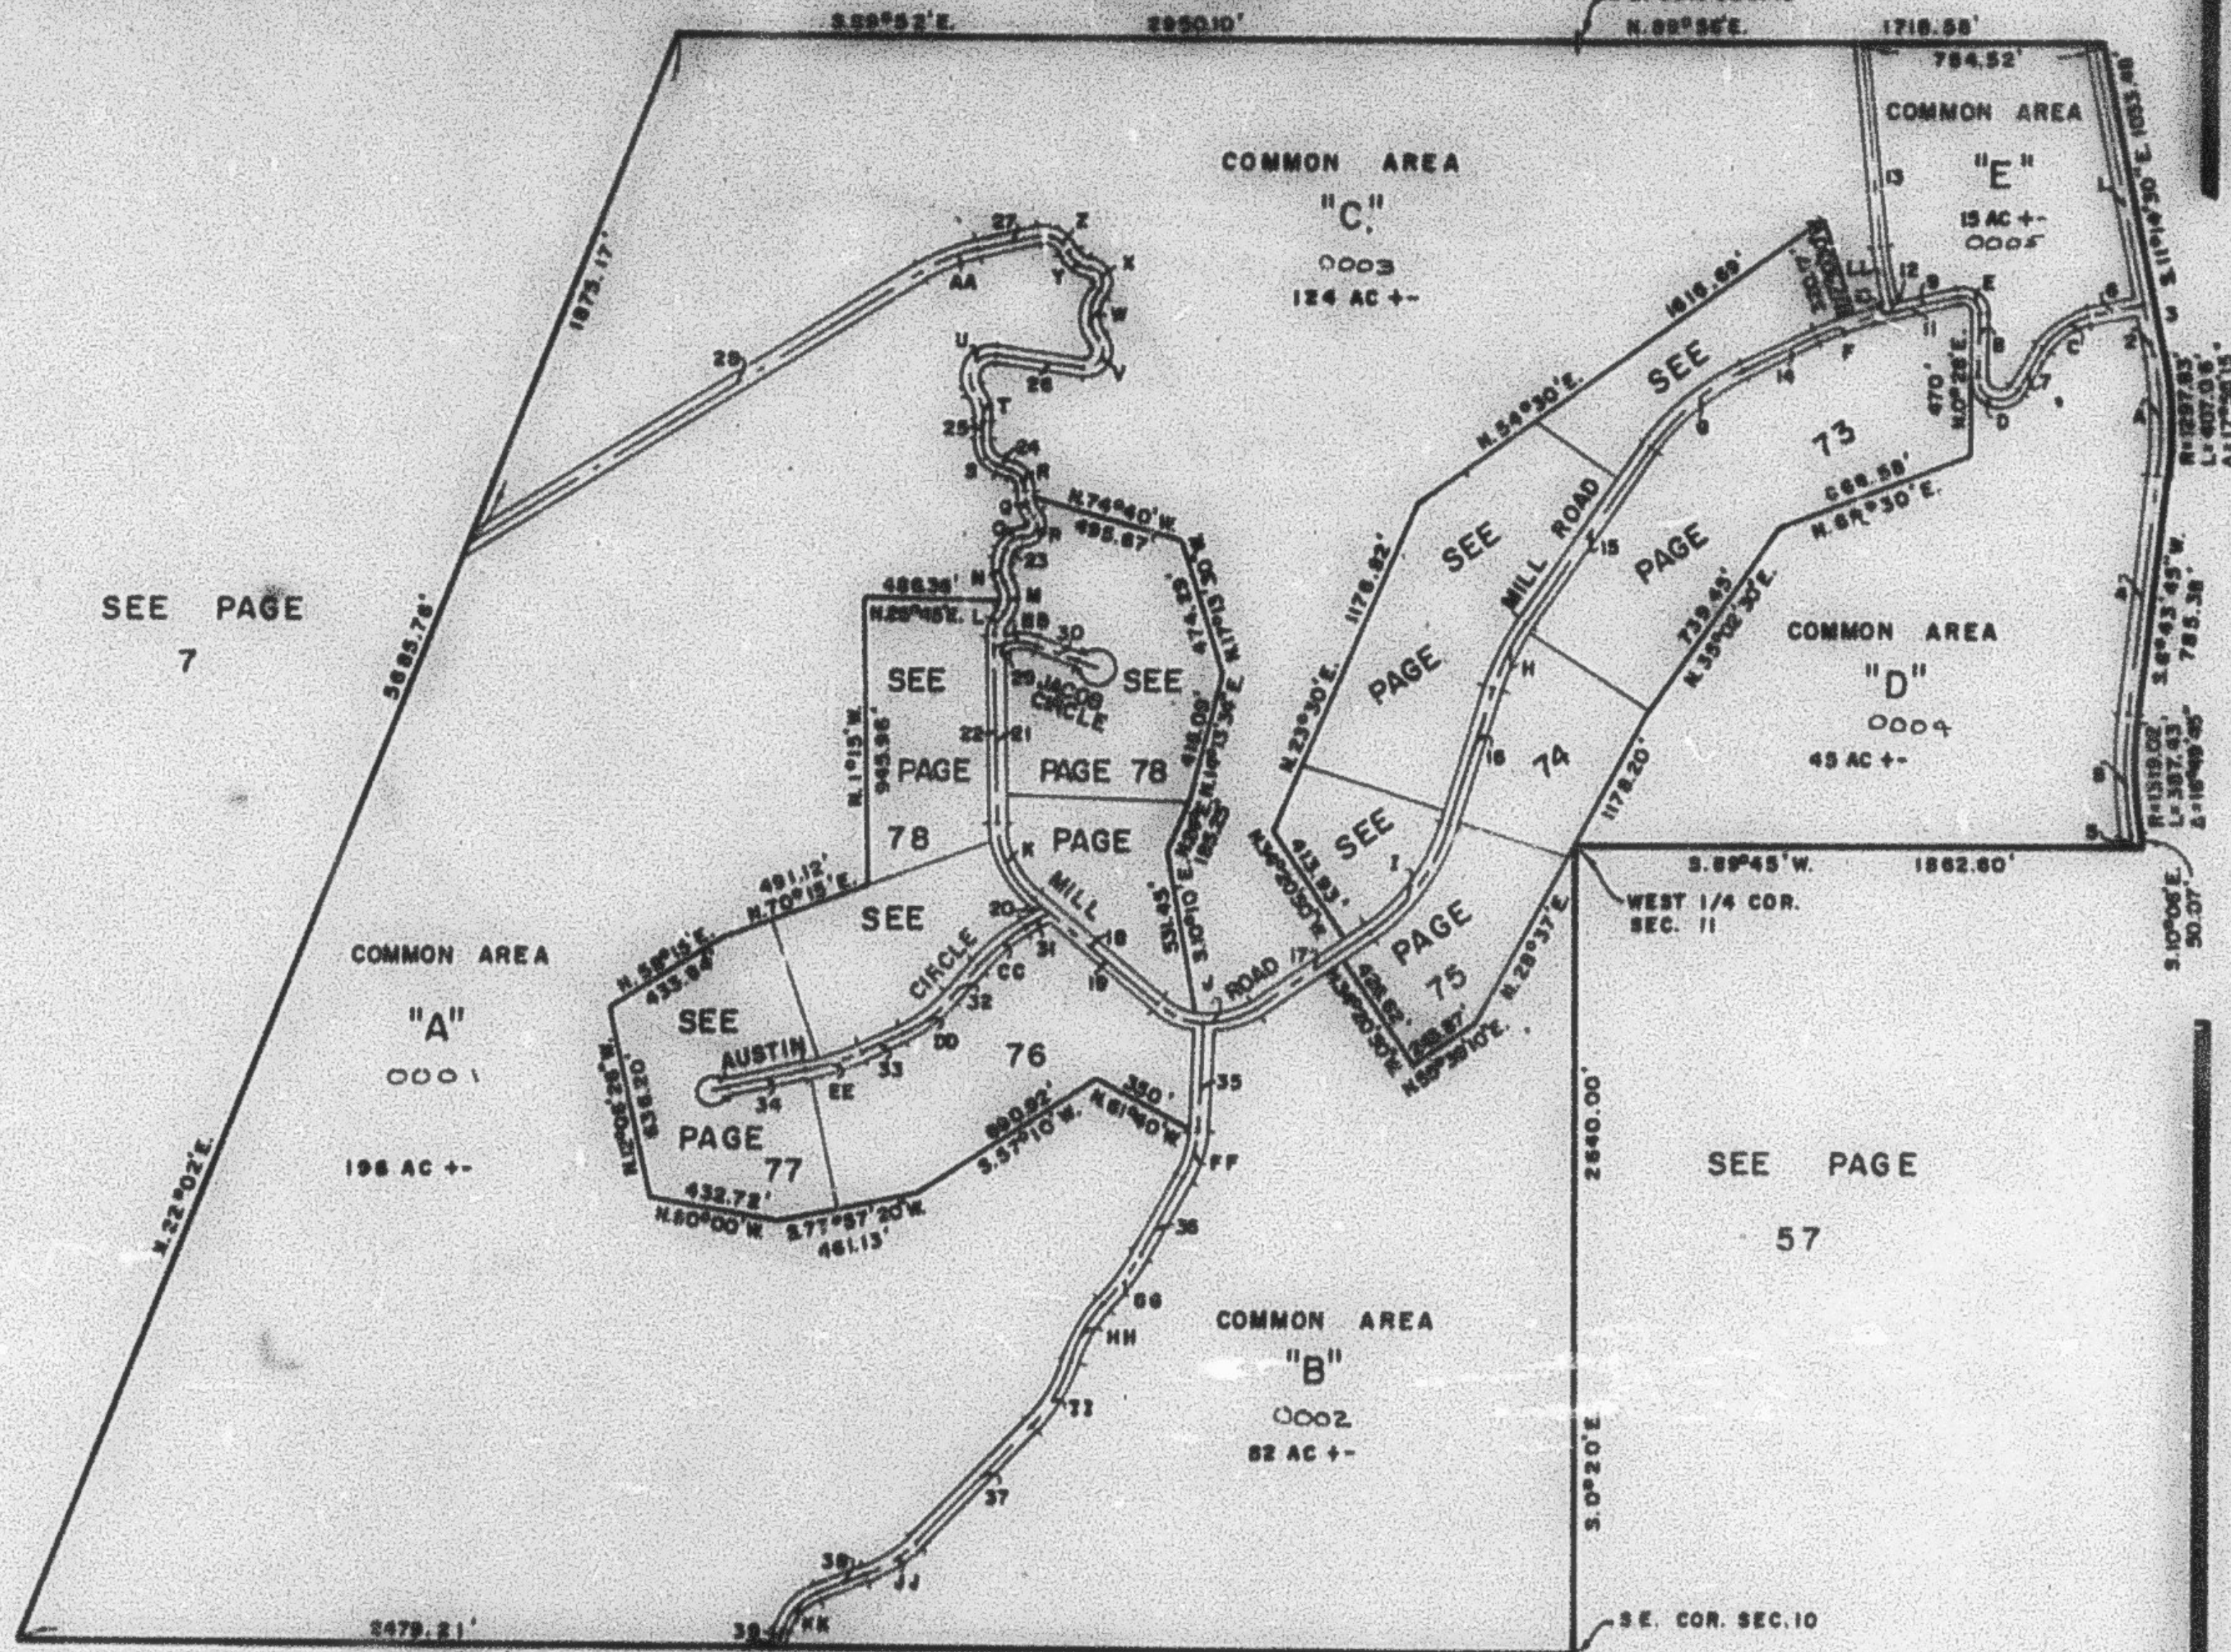

SEE PAGE 7

E CURVE ROAD DATA

A	L	R	T	A	L	R	T	A	L	R	T
A 17°58'15"	396.72'	1264.83'	200.00'	P 135°42'	91.67'	38.79'	95.30'	EE 13°08'50"	199.12'	867.78'	100.00'
B 16°49'45"	397.12'	1362.02'	200.00'	Q 43°30'	95.18'	126.33'	50.00'	FF 25°55'	157.26'	347.67'	80.00'
C 47°57'50"	189.18'	224.79'	100.00'	R 70°30'	66.81'	70.75'	50.00'	GG 14°50'	198.88'	788.21'	100.00'
D 148°32'	175.39'	67.85'	240.14'	S 69°30'	104.91'	86.49'	60.00'	HH 28°00'	215.60'	641.19'	110.00'
E 103°56'10"	107.85'	59.47'	75.99'	T 38°00'	106.38'	169.27'	55.00'	II 28°40'	244.76'	479.21'	125.00'
F 11°51'50"	199.29'	862.43'	100.00'	U 133°30'	180.19'	77.33'	180.00'	JJ 24°30'	196.44'	460.57'	100.00'
G 29°39'30"	391.03'	795.41'	200.00'	V 143°30'	126.01'	81.11'	155.00'	KK 55°30'	184.11'	190.07'	100.00'
H 17°34'	248.04'	809.01'	125.00'	W 90°00'	188.45'	120.00'	120.00'	LL 07°34'10"	179.74'	1360.50'	80.00'
I 38°10'40"	451.62'	677.77'	234.55'	X 139°00'	117.12'	49.71'	120.00'				
J 74°09'10"	342.52'	284.67'	200.00'	Y 70°00'	95.98'	78.55'	55.00'				
K 48°58'40"	281.53'	328.57'	150.00'	Z 93°00'	122.80'	84.77'	75.00'				
L 39°03'	79.84'	117.14'	41.64'	AA 18°25'	198.27'	618.88'	100.00'				
M 68°08'	112.43'	94.54'	63.93'	BB 42°48'	108.25'	144.91'	56.79'				
N 45°38'	80.18'	100.67'	42.35'	CC 17°38'40"	188.42'	644.31'	100.00'				
O 78°54'	83.68'	60.78'	50.00'	DD 24°15'30"	197.00'	466.30'	100.00'				

FOR COMPLETE ENG. DATA
SEE ORIG. DEED. PLAT IN
BOOK 19, PAGES 62,63,64

23

W.F.J. 6-76