

## 72


TAXING UNIT: 58

PREFIX: 23-072

ALL COMMON AREAS OWNED BY:  
CAUSE ESTATE LOT OWNERS ASSOCIATION

SEE PAGE 7

| E  | ROAD              | DATA     |
|----|-------------------|----------|
| 1  | N. 11° 14' 30" W. | 867.72'  |
| 2  | N. 11° 14' 30" W. | 172.28'  |
| 3  | N. 11° 14' 30" W. | 1040.00' |
| 4  | N. 6° 43' 45" E.  | 765.38'  |
| 5  | S. 10° 08' E.     | 44.34'   |
| 6  | N. 78° 57' 50" E. | 189.34'  |
| 7  | N. 31° 00' E.     | 157.79'  |
| 8  | N. 0° 28' E.      | 214.65'  |
| 9  | N. 76° 33' 50" E. | 211.17'  |
| 10 | N. 76° 33' 50" E. | 75.00'   |
| 11 | N. 76° 33' 50" E. | 296.17'  |
| 12 | N. 13° 24' 10" W. | 30.00'   |
| 13 | N. 5° 50' W.      | 685.53'  |
| 14 | N. 64° 42' E.     | 268.88'  |
| 15 | N. 35° 02' 30" E. | 700.20'  |
| 16 | N. 17° 28' 30" E. | 468.34'  |
| 17 | N. 55° 39' 10" E. | 446.50'  |
| 18 | N. 50° 11' 40" W. | 537.59'  |
| 19 | N. 50° 11' 40" W. | 464.12'  |
| 20 | N. 50° 11' 40" W. | 73.47'   |
| 21 | N. 1° 15' W.      | 580.30'  |
| 22 | N. 1° 15' W.      | 618.50'  |
| 23 | N. 15° 18' E.     | 38.21'   |
| 24 | N. 68° 30' W.     | 45.00'   |
| 25 | N. 1° 00' E.      | 60.00'   |
| 26 | S. 81° 30' E.     | 290.00'  |
| 27 | S. 77° 00' W.     | 200.00'  |
| 28 | S. 58° 35' W.     | 1849.56' |
| 29 | N. 68° 08' E.     |          |
| 30 | S. 69° 12' E.     | 213.50'  |
| 31 | N. 58° 11' 40" E. | 87.74'   |
| 32 | N. 40° 33' E.     | 136.48'  |
| 33 | N. 64° 48' 30" E. | 141.40'  |
| 34 | N. 77° 57' 20" E. | 315.23'  |
| 35 | N. 3° 15' E.      | 370.00'  |
| 36 | N. 29° 10' E.     | 295.00'  |
| 37 | N. 44° 40' E.     | 540.00'  |
| 38 | N. 69° 10' E.     | 170.00'  |
| 39 | N. 13° 40' E.     | 54.62'   |

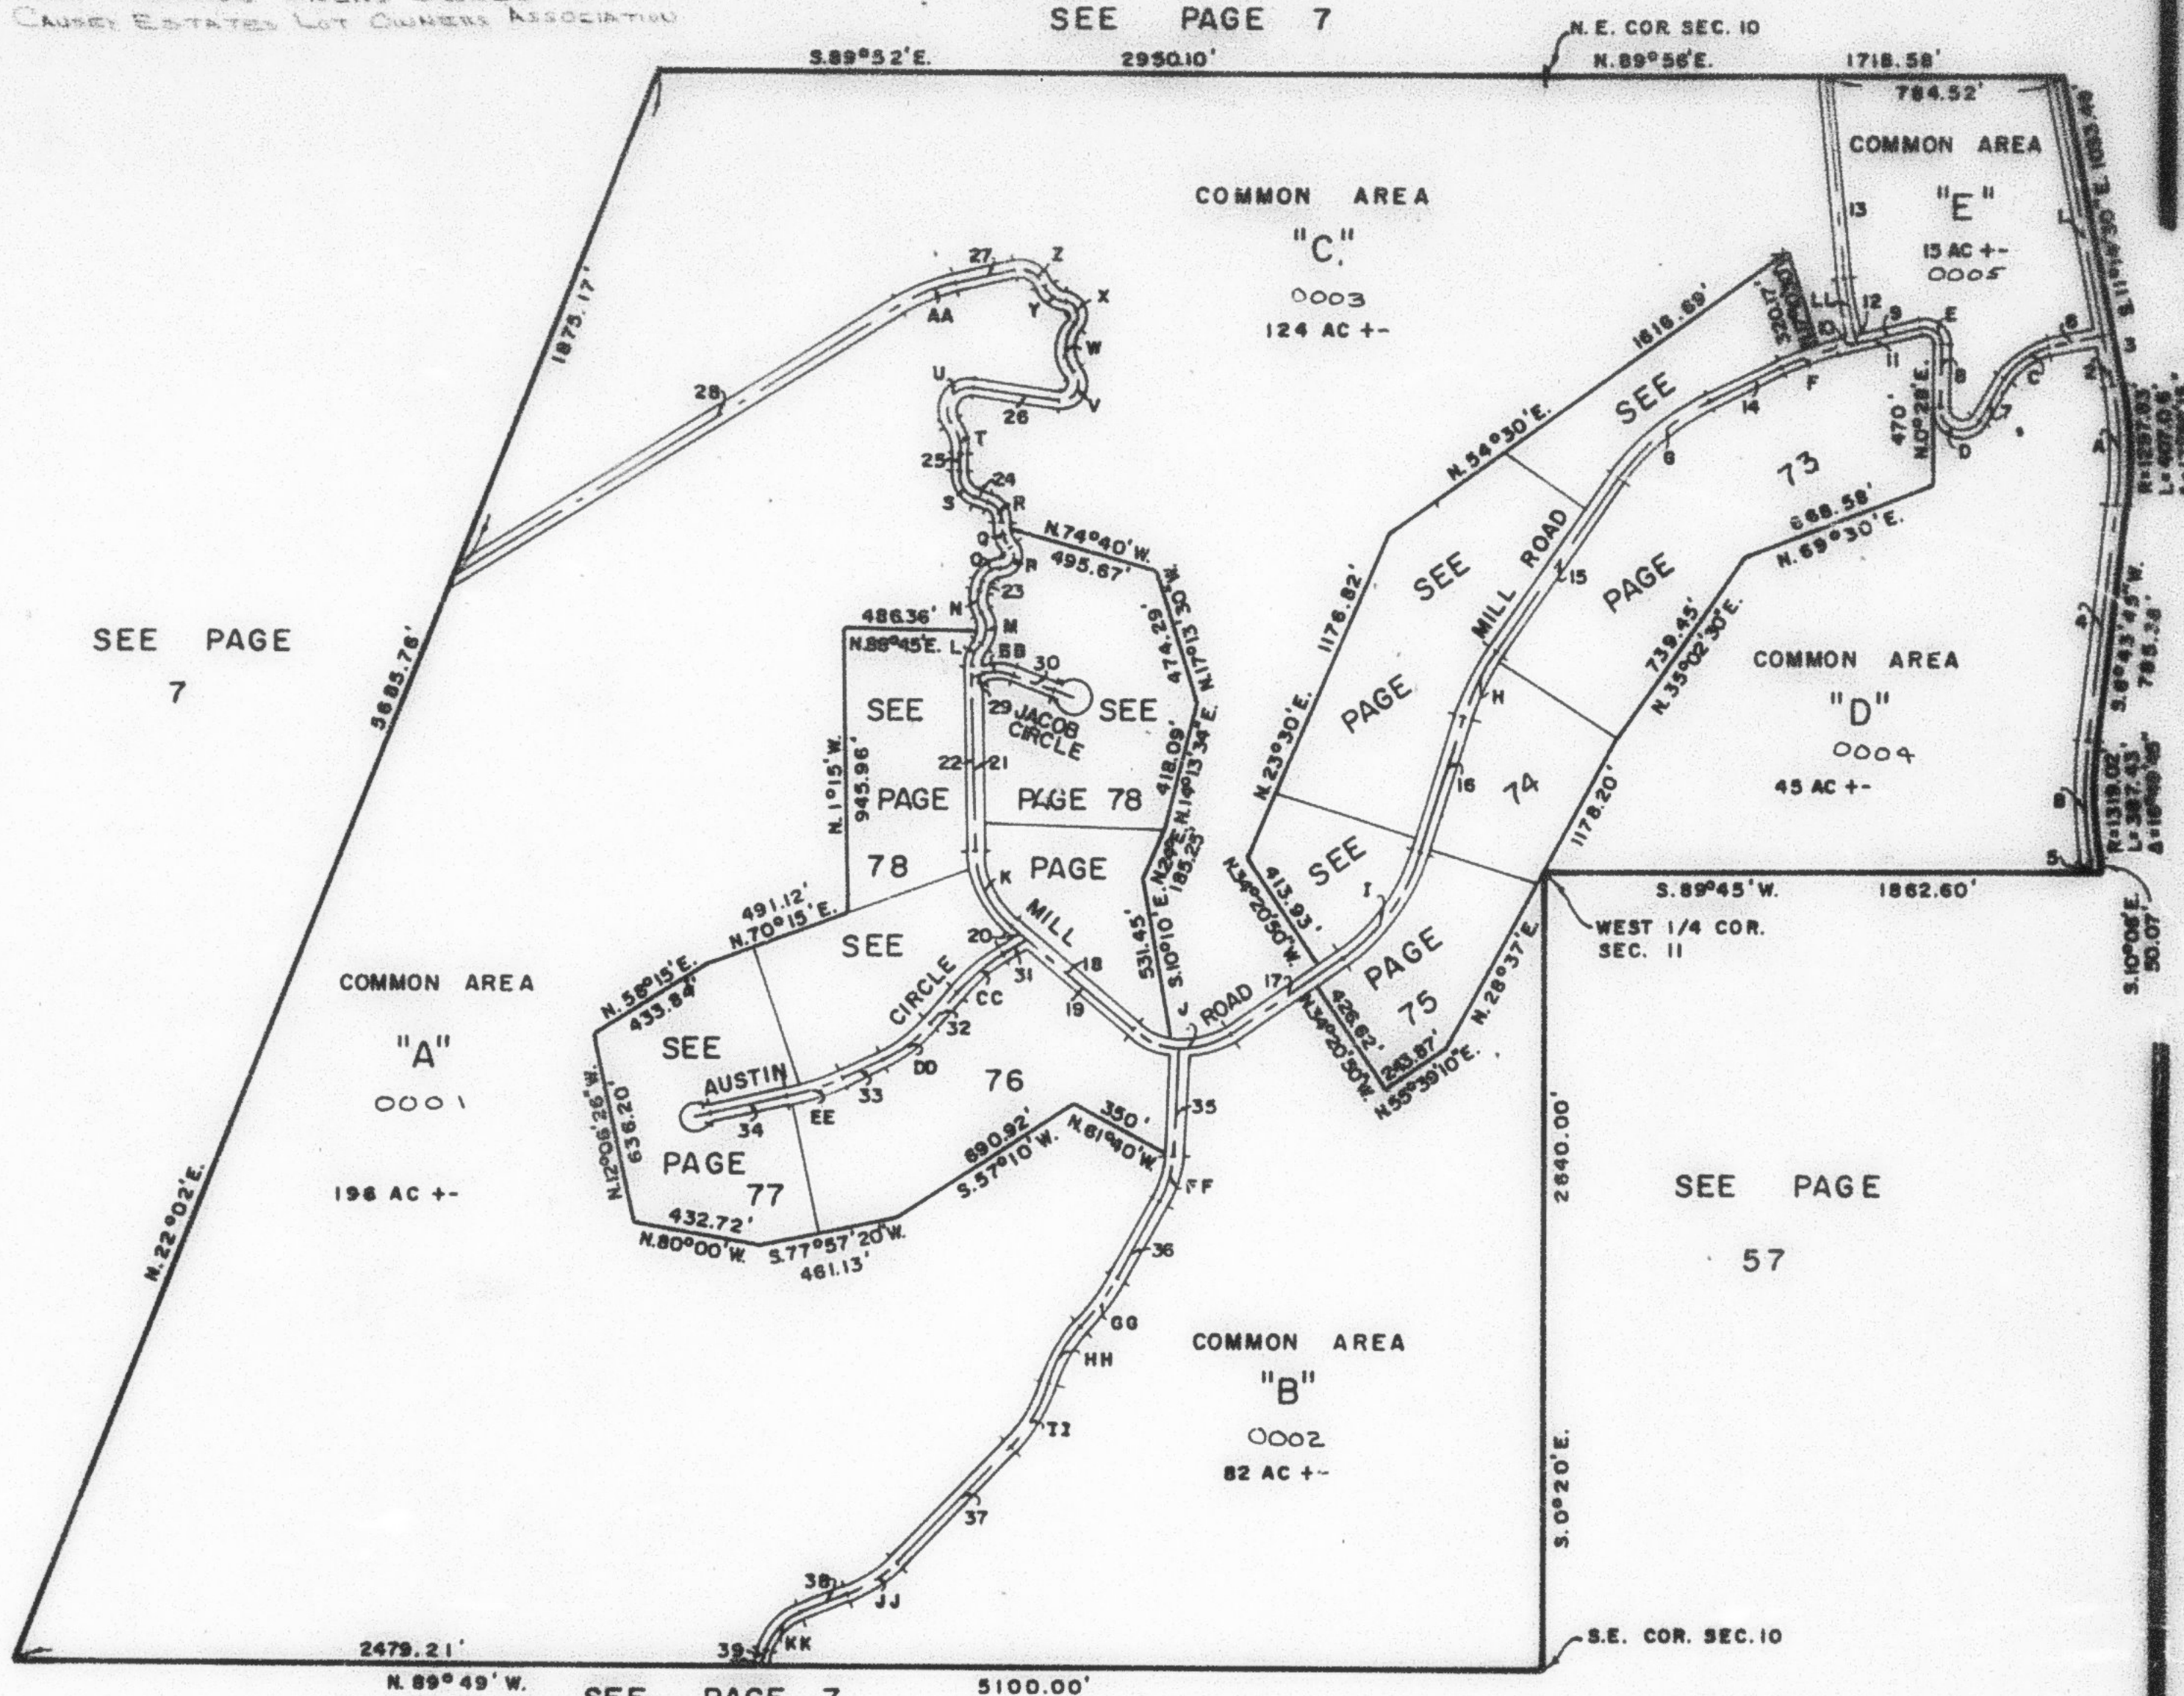

| CURVE DATA   |         |          |         | CURVE DATA   |         |         |         |
|--------------|---------|----------|---------|--------------|---------|---------|---------|
| Δ            | L       | R        | T       | Δ            | L       | R       | T       |
| A 17°58'15"  | 396.72' | 1264.83' | 200.00' | P 135°42'    | 91.87'  | 38.79'  | 95.30'  |
| B 16°49'45"  | 397.12' | 1352.02' | 200.00' | Q 43°30'     | 95.15'  | 125.33' | 50.00'  |
| C 47°37'50"  | 188.18' | 224.79'  | 100.00' | R 70°30'     | 86.81'  | 70.75'  | 50.00'  |
| D 148°32'    | 175.38' | 67.65'   | 240.14' | S 69°30'     | 104.91' | 86.49'  | 60.00'  |
| E 103°54'10" | 107.85' | 58.47'   | 75.99'  | T 36°00'     | 106.36' | 169.27' | 55.00'  |
| F 11°51'50"  | 199.29' | 962.43'  | 100.00' | U 133°30'    | 180.19' | 77.33'  | 180.00' |
| G 29°39'30"  | 391.03' | 255.41'  | 200.00' | V 143°30'    | 128.01' | 51.11'  | 155.00' |
| H 17°34'     | 248.04' | 809.01'  | 125.00' | W 90°00'     | 188.49' | 120.00' | 120.00' |
| I 38°10'40"  | 451.62' | 677.77'  | 234.55' | X 135°00'    | 117.12' | 49.71'  | 120.00' |
| J 74°09'10"  | 342.52' | 264.67'  | 200.00' | Y 70°00'     | 95.96'  | 78.55'  | 55.00'  |
| K 48°56'40"  | 281.53' | 329.57'  | 150.00' | Z 83°00'     | 122.80' | 84.77'  | 75.00'  |
| L 39°03'     | 79.84'  | 117.14'  | 41.54'  | AA 18°25'    | 198.27' | 616.85' | 100.00' |
| M 68°08'     | 112.43' | 94.54'   | 63.93'  | BB 42°48'    | 108.25' | 144.91' | 56.79'  |
| N 45°38'     | 80.18'  | 100.67'  | 42.38'  | CC 17°38'40" | 198.42' | 644.31' | 100.00' |
| O 78°54'     | 83.68'  | 60.76'   | 50.00'  | DD 24°15'30" | 197.00' | 485.30' | 100.00' |

FOR COMPLETE ENG. DATA  
SEE ORIG. DED. PLAT IN  
BOOK 19, PAGES 62,63,64