

# PART OF SECTIONS 10 & 11, T.6 N., R. 3 E., S.1. B. 8 M. **CAUSEY ESTATES SUBDIVISION NO. 2**

72

TAXING UNIT: 58

IN WEBER COUNTY


PREFIX: 23-072

SCALE 1"=500'

ALL COMMON AREAS OWNED BY  
 CAUSEY ESTATES LOT OWNERS ASSOCIATION

SEE PAGE 7

| Q  | ROAD DATA                  |
|----|----------------------------|
| 1  | N. 11° 14' 30" W. 867.72'  |
| 2  | N. 11° 14' 30" W. 172.28'  |
| 3  | N. 11° 14' 30" W. 1040.00' |
| 4  | N. 6° 43' 45" E. 785.38'   |
| 5  | S. 10° 06' E. 44.34'       |
| 6  | N. 78° 57' 50" E. 189.34'  |
| 7  | N. 31° 00' E. 157.79'      |
| 8  | N. 0° 28' E. 214.65'       |
| 9  | N. 76° 33' 50" E. 211.17'  |
| 10 | N. 76° 33' 50" E. 75.00'   |
| 11 | N. 76° 33' 50" E. 286.17'  |
| 12 | N. 13° 24' 10" W. 30.00'   |
| 13 | N. 5° 50' W. 665.53'       |
| 14 | N. 64° 42' E. 268.88'      |
| 15 | N. 35° 02' 30" E. 700.20'  |
| 16 | N. 17° 28' 30" E. 468.34'  |
| 17 | N. 55° 39' 10" E. 446.50'  |
| 18 | N. 50° 11' 40" W. 537.59'  |
| 19 | N. 50° 11' 40" W. 464.12'  |
| 20 | N. 50° 11' 40" W. 73.47'   |
| 21 | N. 1° 15' W. 580.30'       |
| 22 | N. 1° 15' W. 616.50'       |
| 23 | N. 15° 18' E. 38.21'       |
| 24 | N. 88° 30' W. 45.00'       |
| 25 | N. 1° 00' E. 60.00'        |
| 26 | S. 81° 30' E. 290.00'      |
| 27 | S. 77° 00' W. 200.00'      |
| 28 | S. 58° 35' W. 1849.56'     |
| 29 | N. 68° 06' E. 213.50'      |
| 30 | S. 69° 12' E. 87.74'       |
| 31 | N. 58° 11' 40" E. 136.48'  |
| 32 | N. 40° 33' E. 141.40'      |
| 33 | N. 64° 48' 30" E. 315.23'  |
| 34 | N. 77° 57' 20" E. 370.00'  |
| 35 | N. 3° 15' E. 295.00'       |
| 36 | N. 29° 10' E. 540.00'      |
| 37 | N. 44° 40' E. 170.00'      |
| 38 | N. 69° 10' E. 54.62'       |
| 39 | N. 13° 40' E. 54.62'       |

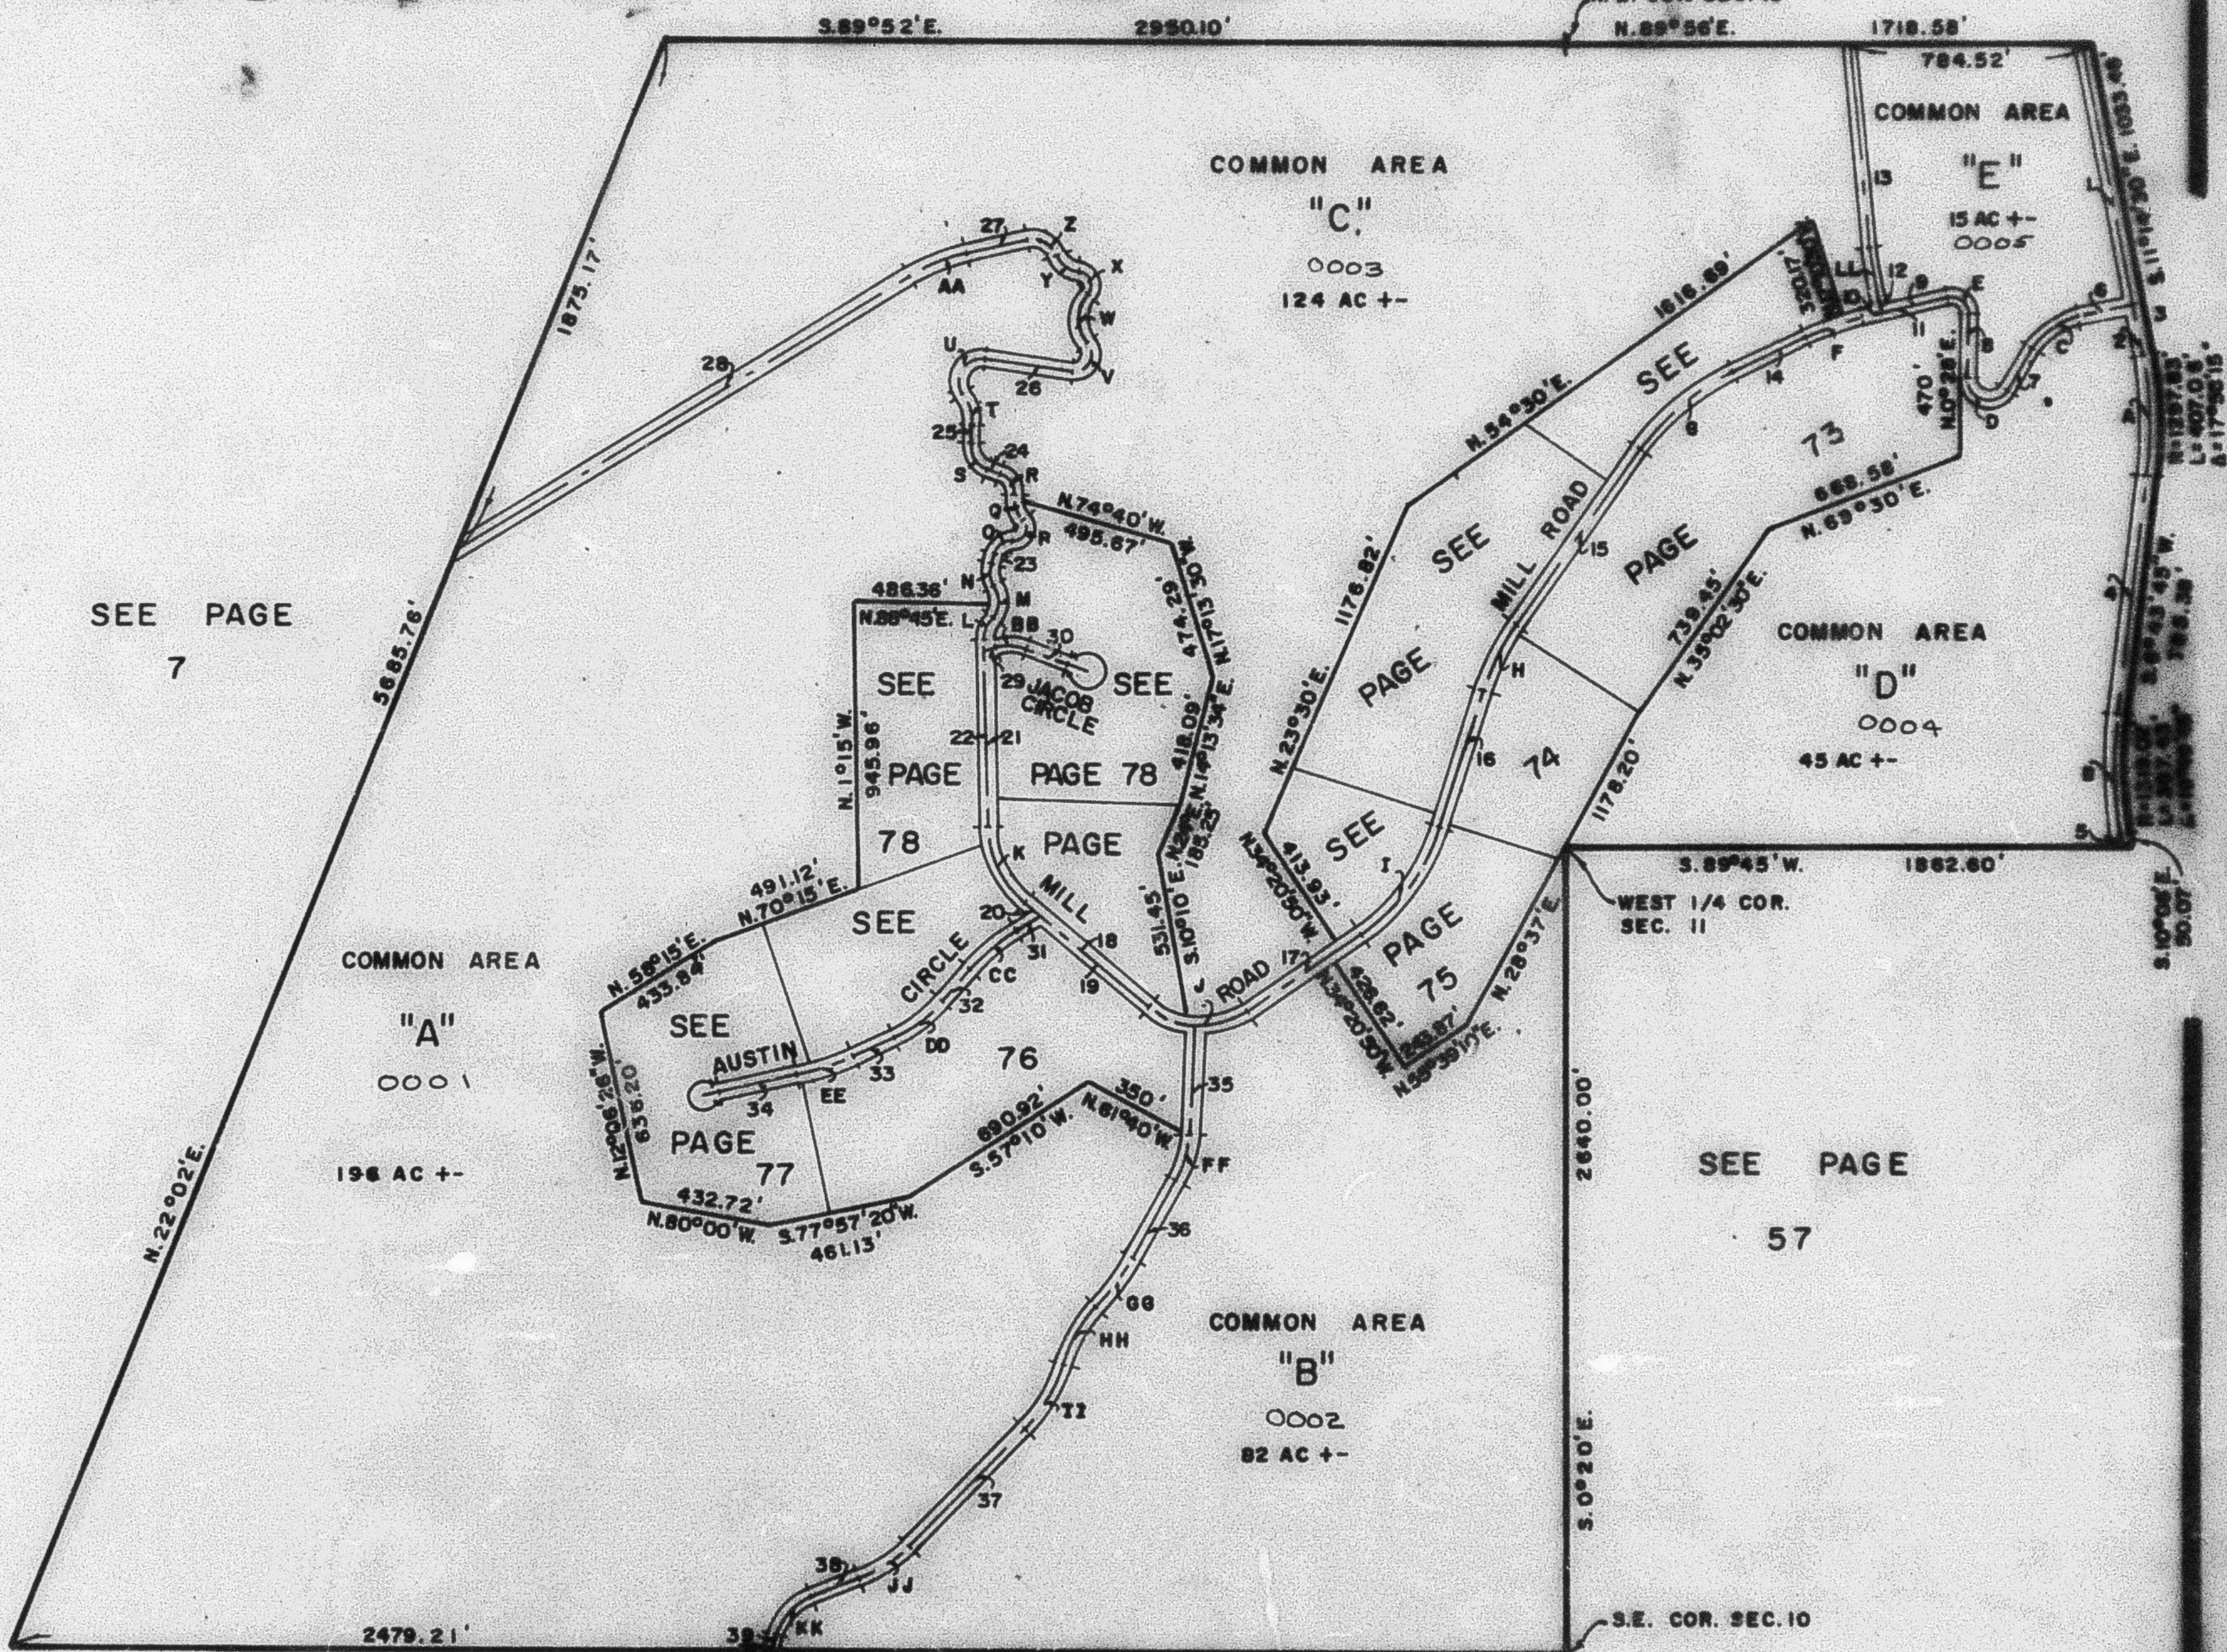

| Q CURVE ROAD DATA |         |          |         | Q CURVE ROAD DATA |         |          |         |
|-------------------|---------|----------|---------|-------------------|---------|----------|---------|
| A                 | L       | R        | T       | A                 | L       | R        | T       |
| A 17° 58' 15"     | 396.72' | 1264.83' | 200.00' | P 135° 42'        | 91.87'  | 38.79'   | 95.30'  |
| B 16° 49' 45"     | 397.12' | 1352.02' | 200.00' | Q 43° 30'         | 95.15'  | 128.33'  | 50.00'  |
| C 47° 57' 50"     | 188.18' | 224.79'  | 100.00' | R 70° 30'         | 86.81'  | 70.75'   | 50.00'  |
| D 148° 32'        | 175.38' | 67.65'   | 240.14' | S 69° 30'         | 104.91' | 86.49'   | 60.00'  |
| E 103° 54' 10"    | 107.85' | 59.47'   | 75.99'  | T 36° 00'         | 106.38' | 159.27'  | 55.00'  |
| F 11° 51' 50"     | 199.29' | 962.43'  | 100.00' | U 133° 30'        | 180.19' | 77.33'   | 180.00' |
| G 29° 39' 30"     | 391.03' | 755.41'  | 200.00' | V 143° 30'        | 128.01' | 51.11'   | 155.00' |
| H 17° 34'         | 248.04' | 809.01'  | 125.00' | W 90° 00'         | 188.49' | 120.00'  | 120.00' |
| I 38° 10' 40"     | 451.62' | 677.77'  | 234.55' | X 135° 00'        | 117.12' | 49.71'   | 120.00' |
| J 74° 09' 10"     | 342.52' | 264.67'  | 200.00' | Y 70° 00'         | 95.96'  | 78.55'   | 55.00'  |
| K 48° 56' 40"     | 281.53' | 329.57'  | 150.00' | Z 83° 00'         | 122.80' | 84.77'   | 75.00'  |
| L 39° 03'         | 79.84'  | 117.14'  | 41.54'  | AA 18° 25'        | 198.27' | 616.85'  | 100.00' |
| M 68° 08'         | 112.43' | 94.54'   | 63.93'  | BB 42° 48'        | 108.25' | 144.91'  | 56.79'  |
| N 45° 38'         | 80.18'  | 100.67'  | 42.35'  | CC 17° 38' 40"    | 198.42' | 844.31'  | 100.00' |
| O 78° 54'         | 83.68'  | 60.76'   | 50.00'  | DD 24° 15' 30"    | 197.00' | 465.30'  | 100.00' |
|                   |         |          |         | EE 13° 08' 50"    | 199.12' | 867.78'  | 100.00' |
|                   |         |          |         | FF 25° 55'        | 157.26' | 347.67'  | 80.00'  |
|                   |         |          |         | GG 14° 50'        | 198.88' | 768.21'  | 100.00' |
|                   |         |          |         | HH 28° 00'        | 215.60' | 441.19'  | 110.00' |
|                   |         |          |         | II 28° 40'        | 244.76' | 489.21'  | 125.00' |
|                   |         |          |         | JJ 24° 30'        | 196.44' | 460.57'  | 100.00' |
|                   |         |          |         | KK 59° 30'        | 184.11' | 190.07'  | 100.00' |
|                   |         |          |         | LL 07° 34' 10"    | 179.74' | 1360.50' | 90.00'  |

FOR COMPLETE ENG. DATA  
 SEE ORIG. DED. PLAT IN  
 BOOK 19, PAGES 82, 83, 84