

PART OF SECTIONS 10 & 11, T.6N., R.3E., S.L.B. & M.
CAUSEY ESTATES SUBDIVISION NO. 2
 IN WEBER COUNTY
 SCALE 1"=500'

72


TAXING UNIT 58

PREFIX 23-072

ALL COMMON AREAS OWNED BY
 CAUSEY ESTATES LOT OWNERS ASSOCIATION

SEE PAGE 7

ROAD DATA	
1 N.11°14'30"W	867.72'
2 N.11°14'30"W	172.28'
3 N.11°14'30"W	1040.00'
4 N.6°43'45"E	785.38'
5 S.10°06'E	44.34'
6 N.78°57'50"E	189.34'
7 N.31°00'E	157.79'
8 N.0°28'E	214.65'
9 N.76°33'50"E	211.17'
10 N.76°33'50"E	75.00'
11 N.76°33'50"E	286.17'
12 N.13°24'10"W	30.00'
13 N.5°50'W	665.53'
14 N.64°42'E	268.88'
15 N.35°02'30"E	700.20'
16 N.17°28'30"E	468.34'
17 N.55°39'10"E	446.50'
18 N.50°11'40"W	537.59'
19 N.50°11'40"W	464.12'
20 N.50°11'40"W	73.47'
21 N.1°15'W	580.30'
22 N.1°15'W	616.50'
23 N.15°18'E	38.21'
24 N.68°30'W	45.00'
25 N.1°00'E	60.00'
26 S.81°30'E	290.00'
27 S.77°00'W	200.00'
28 S.58°35'W	1849.56'
29 N.68°00'E	
30 S.69°12'E	213.50'
31 N.58°11'40"E	87.74'
32 N.40°33'E	136.48'
33 N.64°48'30"E	141.40'
34 N.77°57'20"E	315.23'
35 N.3°15'E	370.00'
36 N.29°10'E	295.00'
37 N.44°40'E	540.00'
38 N.69°10'E	170.00'
39 N.13°40'E	54.62'

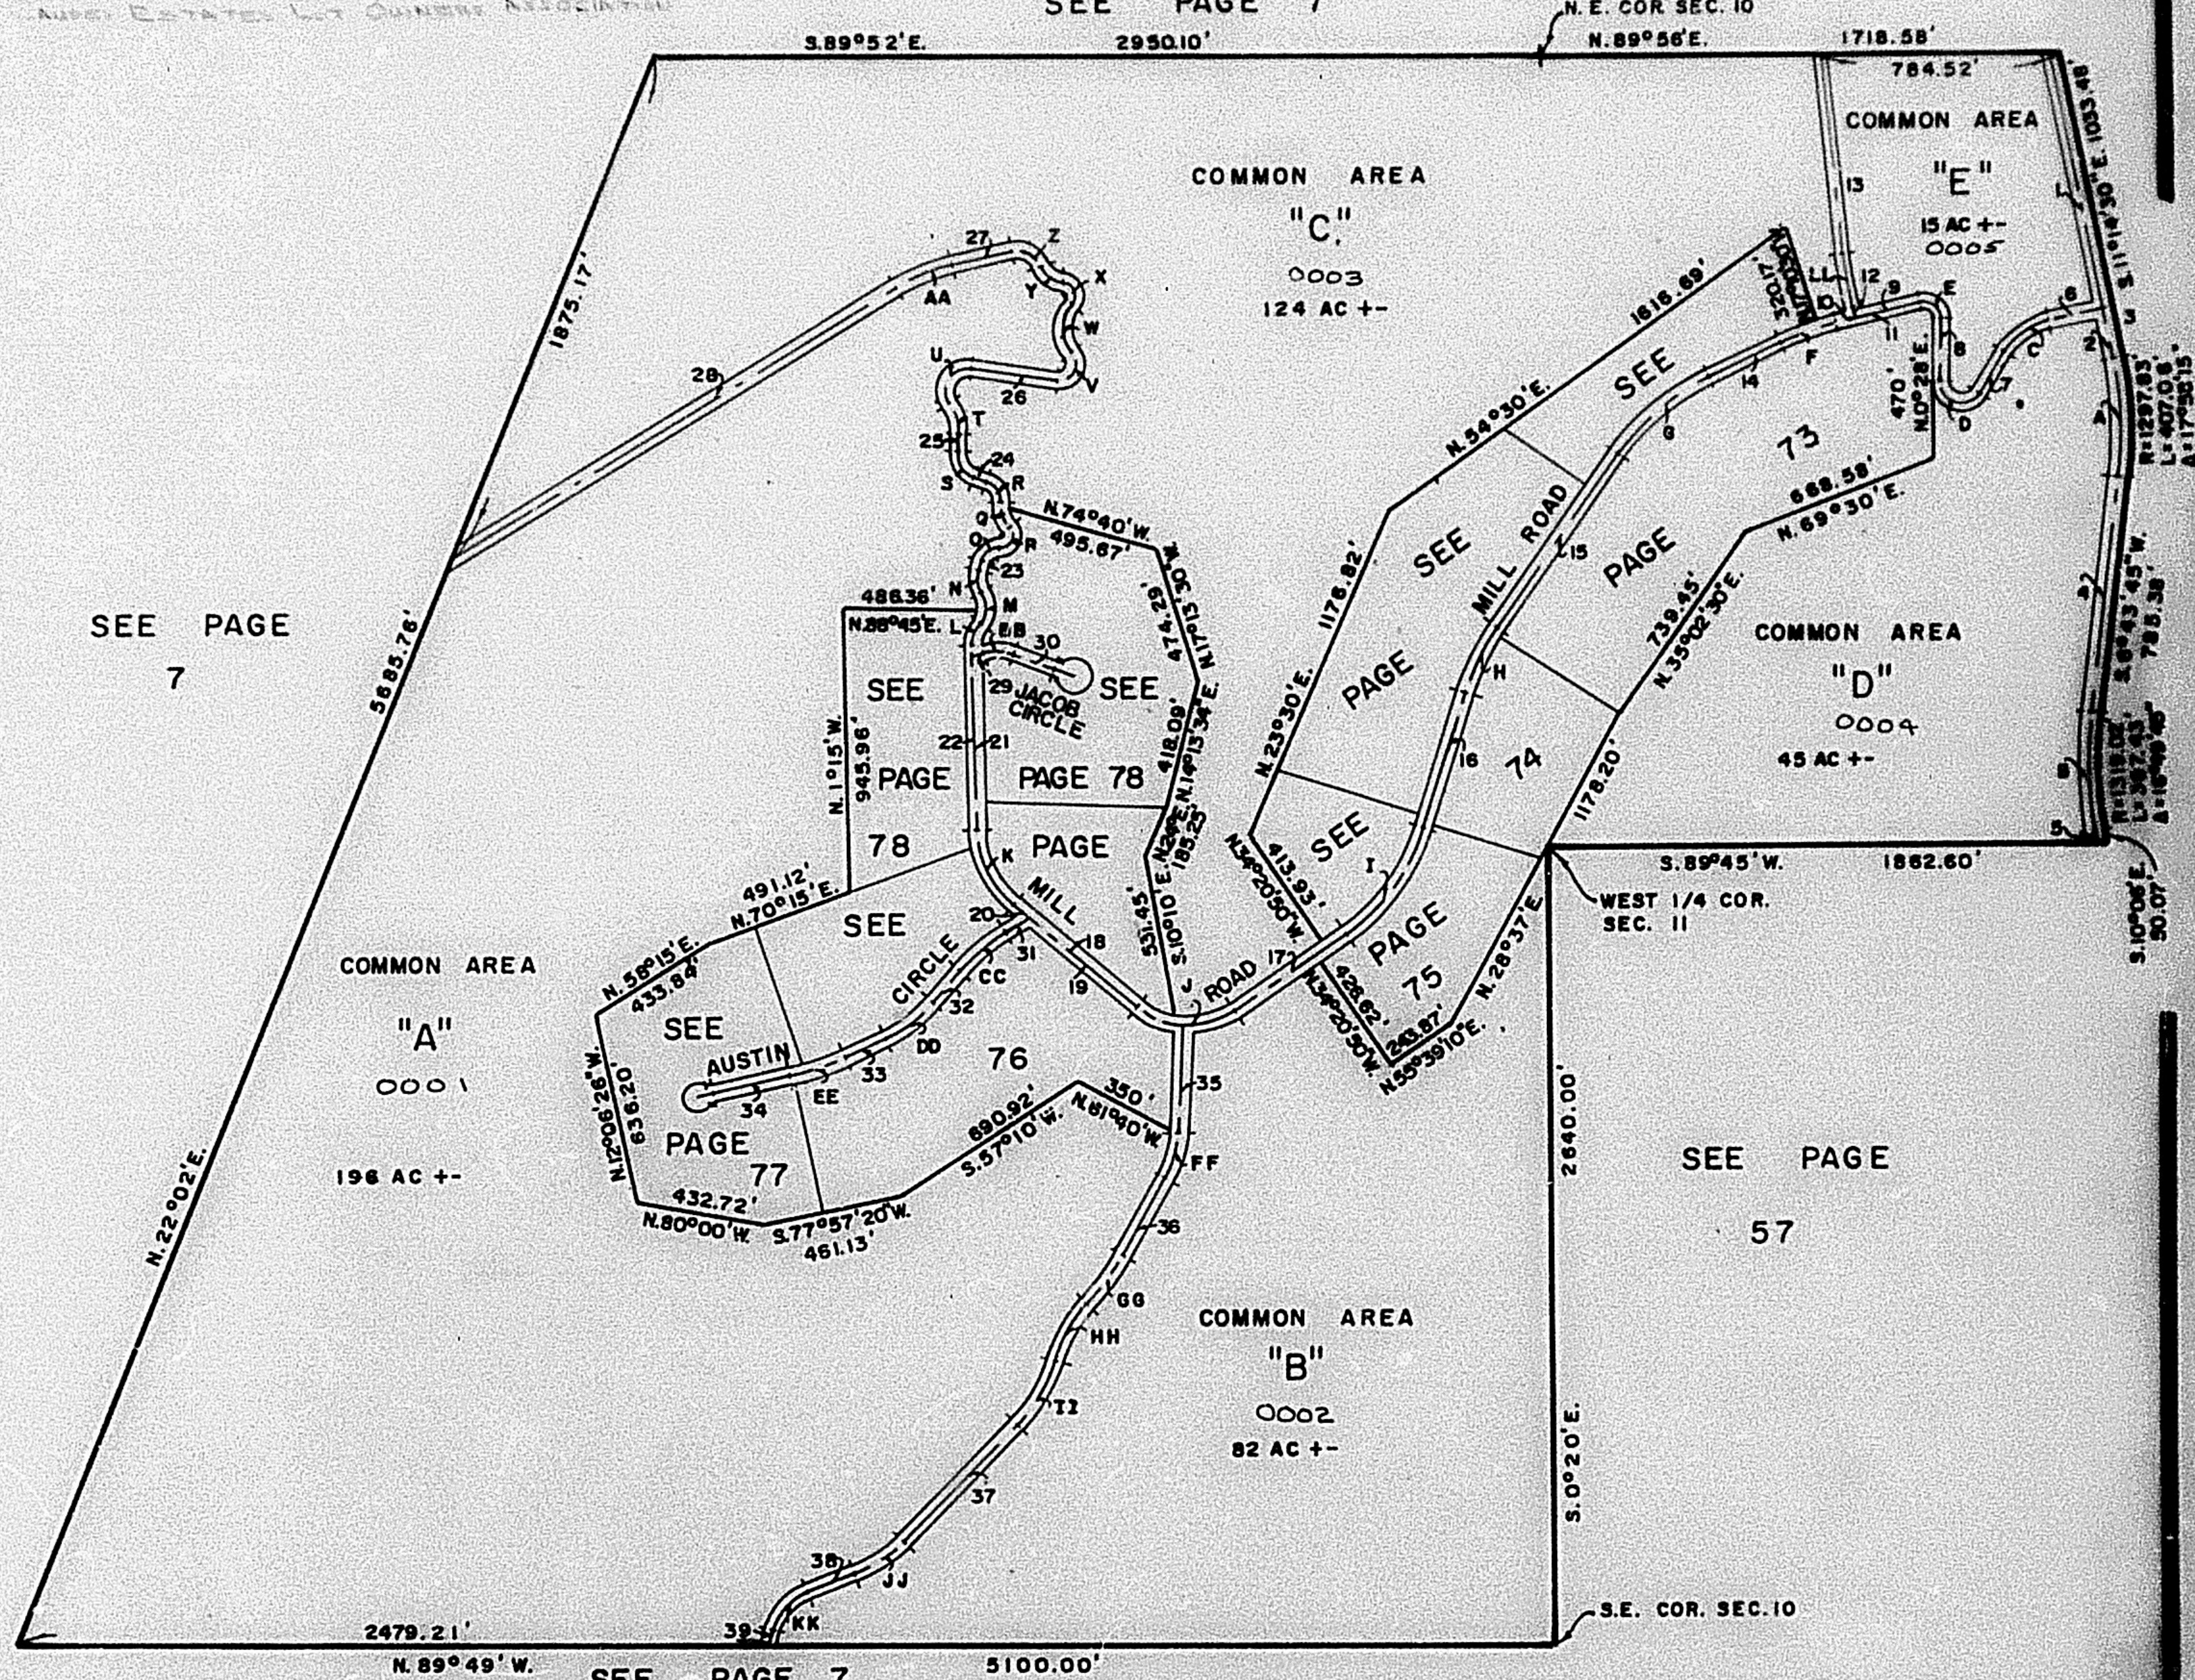

Δ	L	R	T	Δ	L	R	T	Δ	L	R	T
A 17°58'15"	396.72'	1264.83'	200.00'	P 135°42'	91.87'	38.79'	95.30'	EE 13°08'50"	199.12'	867.78'	100.00'
B 16°49'45"	397.12'	1352.02'	200.00'	Q 43°30'	95.15'	125.33'	50.00'	FF 25°55'	157.26'	347.67'	80.00'
C 47°57'50"	188.18'	224.79'	100.00'	R 70°30'	86.81'	70.75'	50.00'	GG 14°50'	198.88'	788.21'	100.00'
D 148°32'	175.38'	67.65'	240.14'	S 69°30'	104.91'	86.49'	60.00'	HH 28°00'	215.60'	441.19'	110.00'
E 103°54'10"	107.85'	59.47'	75.99'	T 36°00'	106.36'	169.27'	55.00'	II 28°40'	244.76'	489.21'	125.00'
F 11°51'50"	199.29'	962.43'	100.00'	U 133°30'	180.19'	77.33'	180.00'	JJ 24°30'	196.44'	460.57'	100.00'
G 29°39'30"	391.03'	755.41'	200.00'	V 143°30'	128.01'	51.11'	155.00'	KK 55°30'	184.11'	190.07'	100.00'
H 17°34'	248.04'	809.01'	125.00'	W 90°00'	188.49'	120.00'	120.00'	LL 07°34'10"	179.74'	1360.50'	90.00'
I 38°10'40"	451.62'	677.77'	234.55'	X 135°00'	117.12'	49.71'	120.00'				
J 74°09'10"	342.52'	264.67'	200.00'	Y 70°00'	95.96'	78.55'	55.00'				
K 48°56'40"	281.53'	329.57'	150.00'	Z 83°00'	122.80'	84.77'	75.00'				
L 39°03'	79.84'	117.14'	41.54'	AA 18°25'	198.27'	616.85'	100.00'				
M 68°08'	112.43'	94.54'	63.93'	BB 42°48'	108.25'	144.91'	58.79'				
N 45°38'	80.18'	100.67'	42.35'	CC 17°38'40"	198.42'	644.31'	100.00'				
O 78°54'	83.68'	60.76'	50.00'	DD 24°15'30"	197.00'	485.30'	100.00'				

FOR COMPLETE ENG. DATA
 SEE ORIG. DED. PLAT IN
 BOOK 19, PAGES 62,63,64