

PART OF SECTIONS 10 & 11, T.6N., R.3E., S.L.B. & M.
CAUSEY ESTATES SUBDIVISION NO. 2

74

LOTS 70 - 72, 106 - 111

IN WEBER COUNTY

SCALE 1"=100'


TAXING UNIT 58

PREFIX 23-074

EXCEPT WHERE OTHERWISE SHOWN
 ALL LOTS OWNED BY
 FARM LAND DEVELOPMENT CO.

SEE PAGE 72

SEE PAGE 73

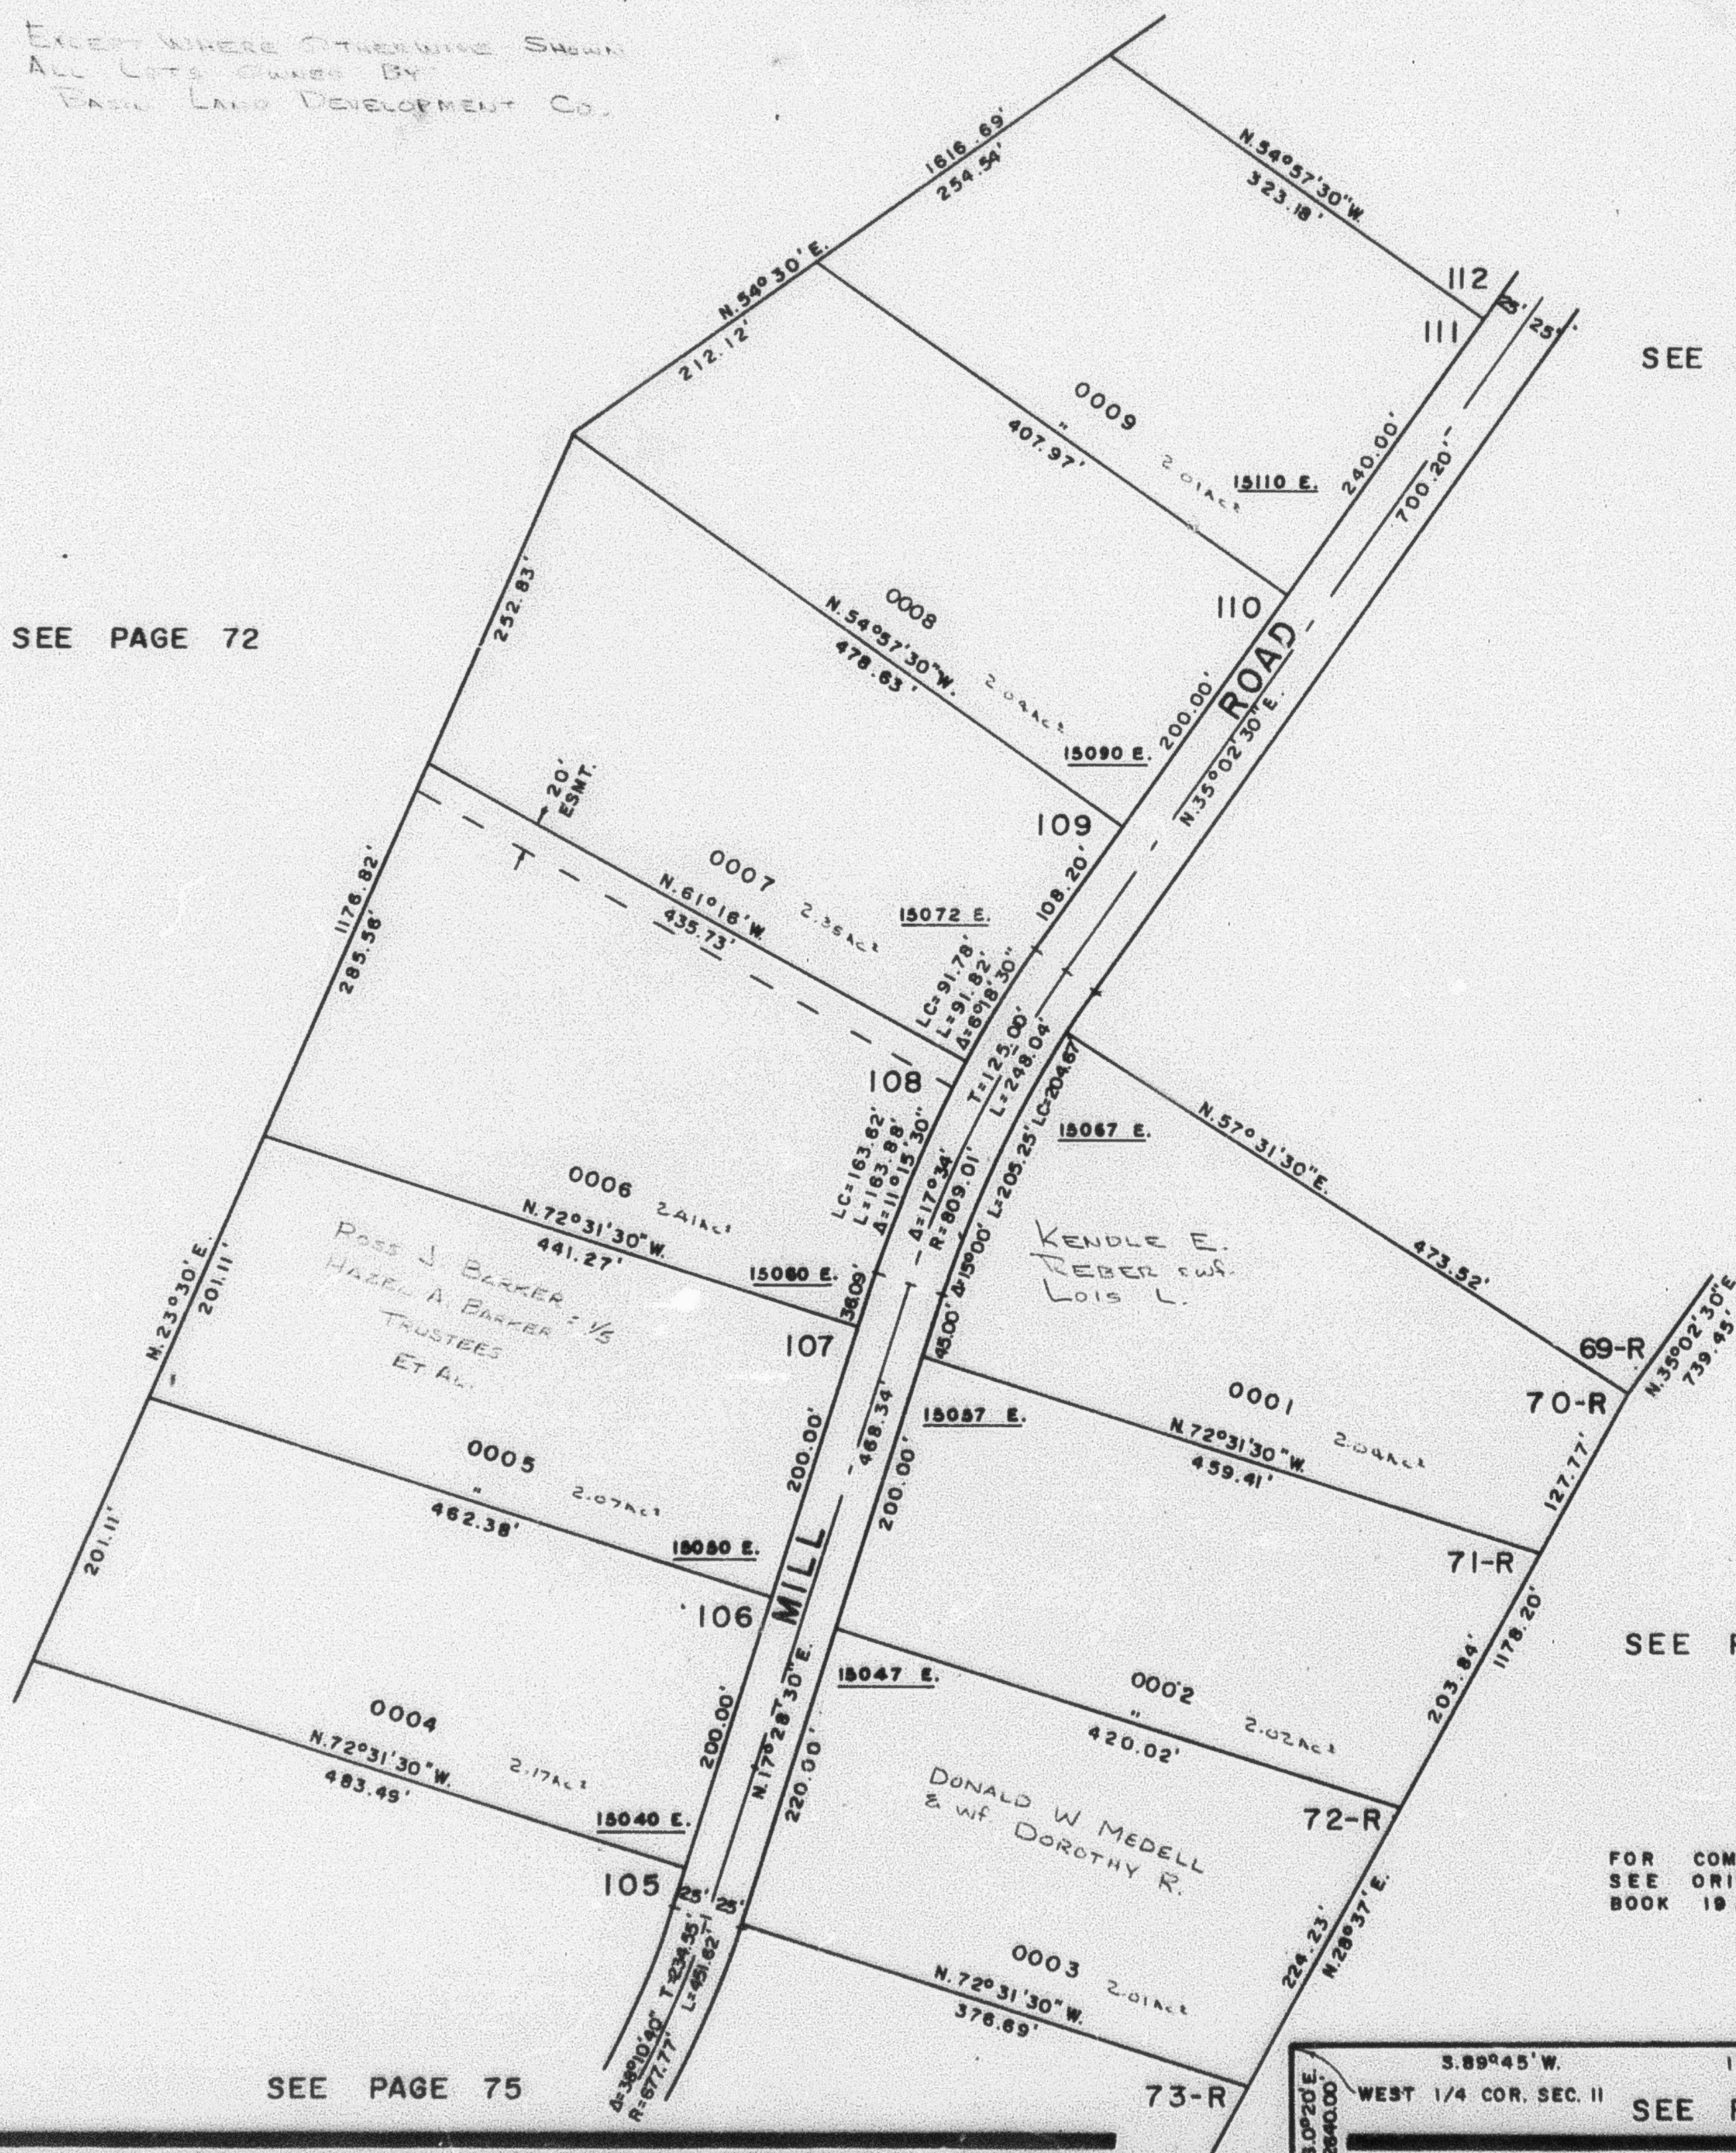

SEE PAGE 72

FOR COMPLETE ENG. DATA
 SEE ORIG. DED. PLAT. IN
 BOOK 19, PAGES 62, 63, 64

SEE PAGE 75

3.89° 45' W. 1862.60'
 WEST 1/4 COR. SEC. II
 SEE PAGE 57

W.F.J. 6-76