


78

PREFIX 23-078

SCALE 1" = 100'

EXCEPT WHERE OTHERWISE SHOWN
ALL LOTS OWNED BY
THE LANE DEVELOPMENT CO.

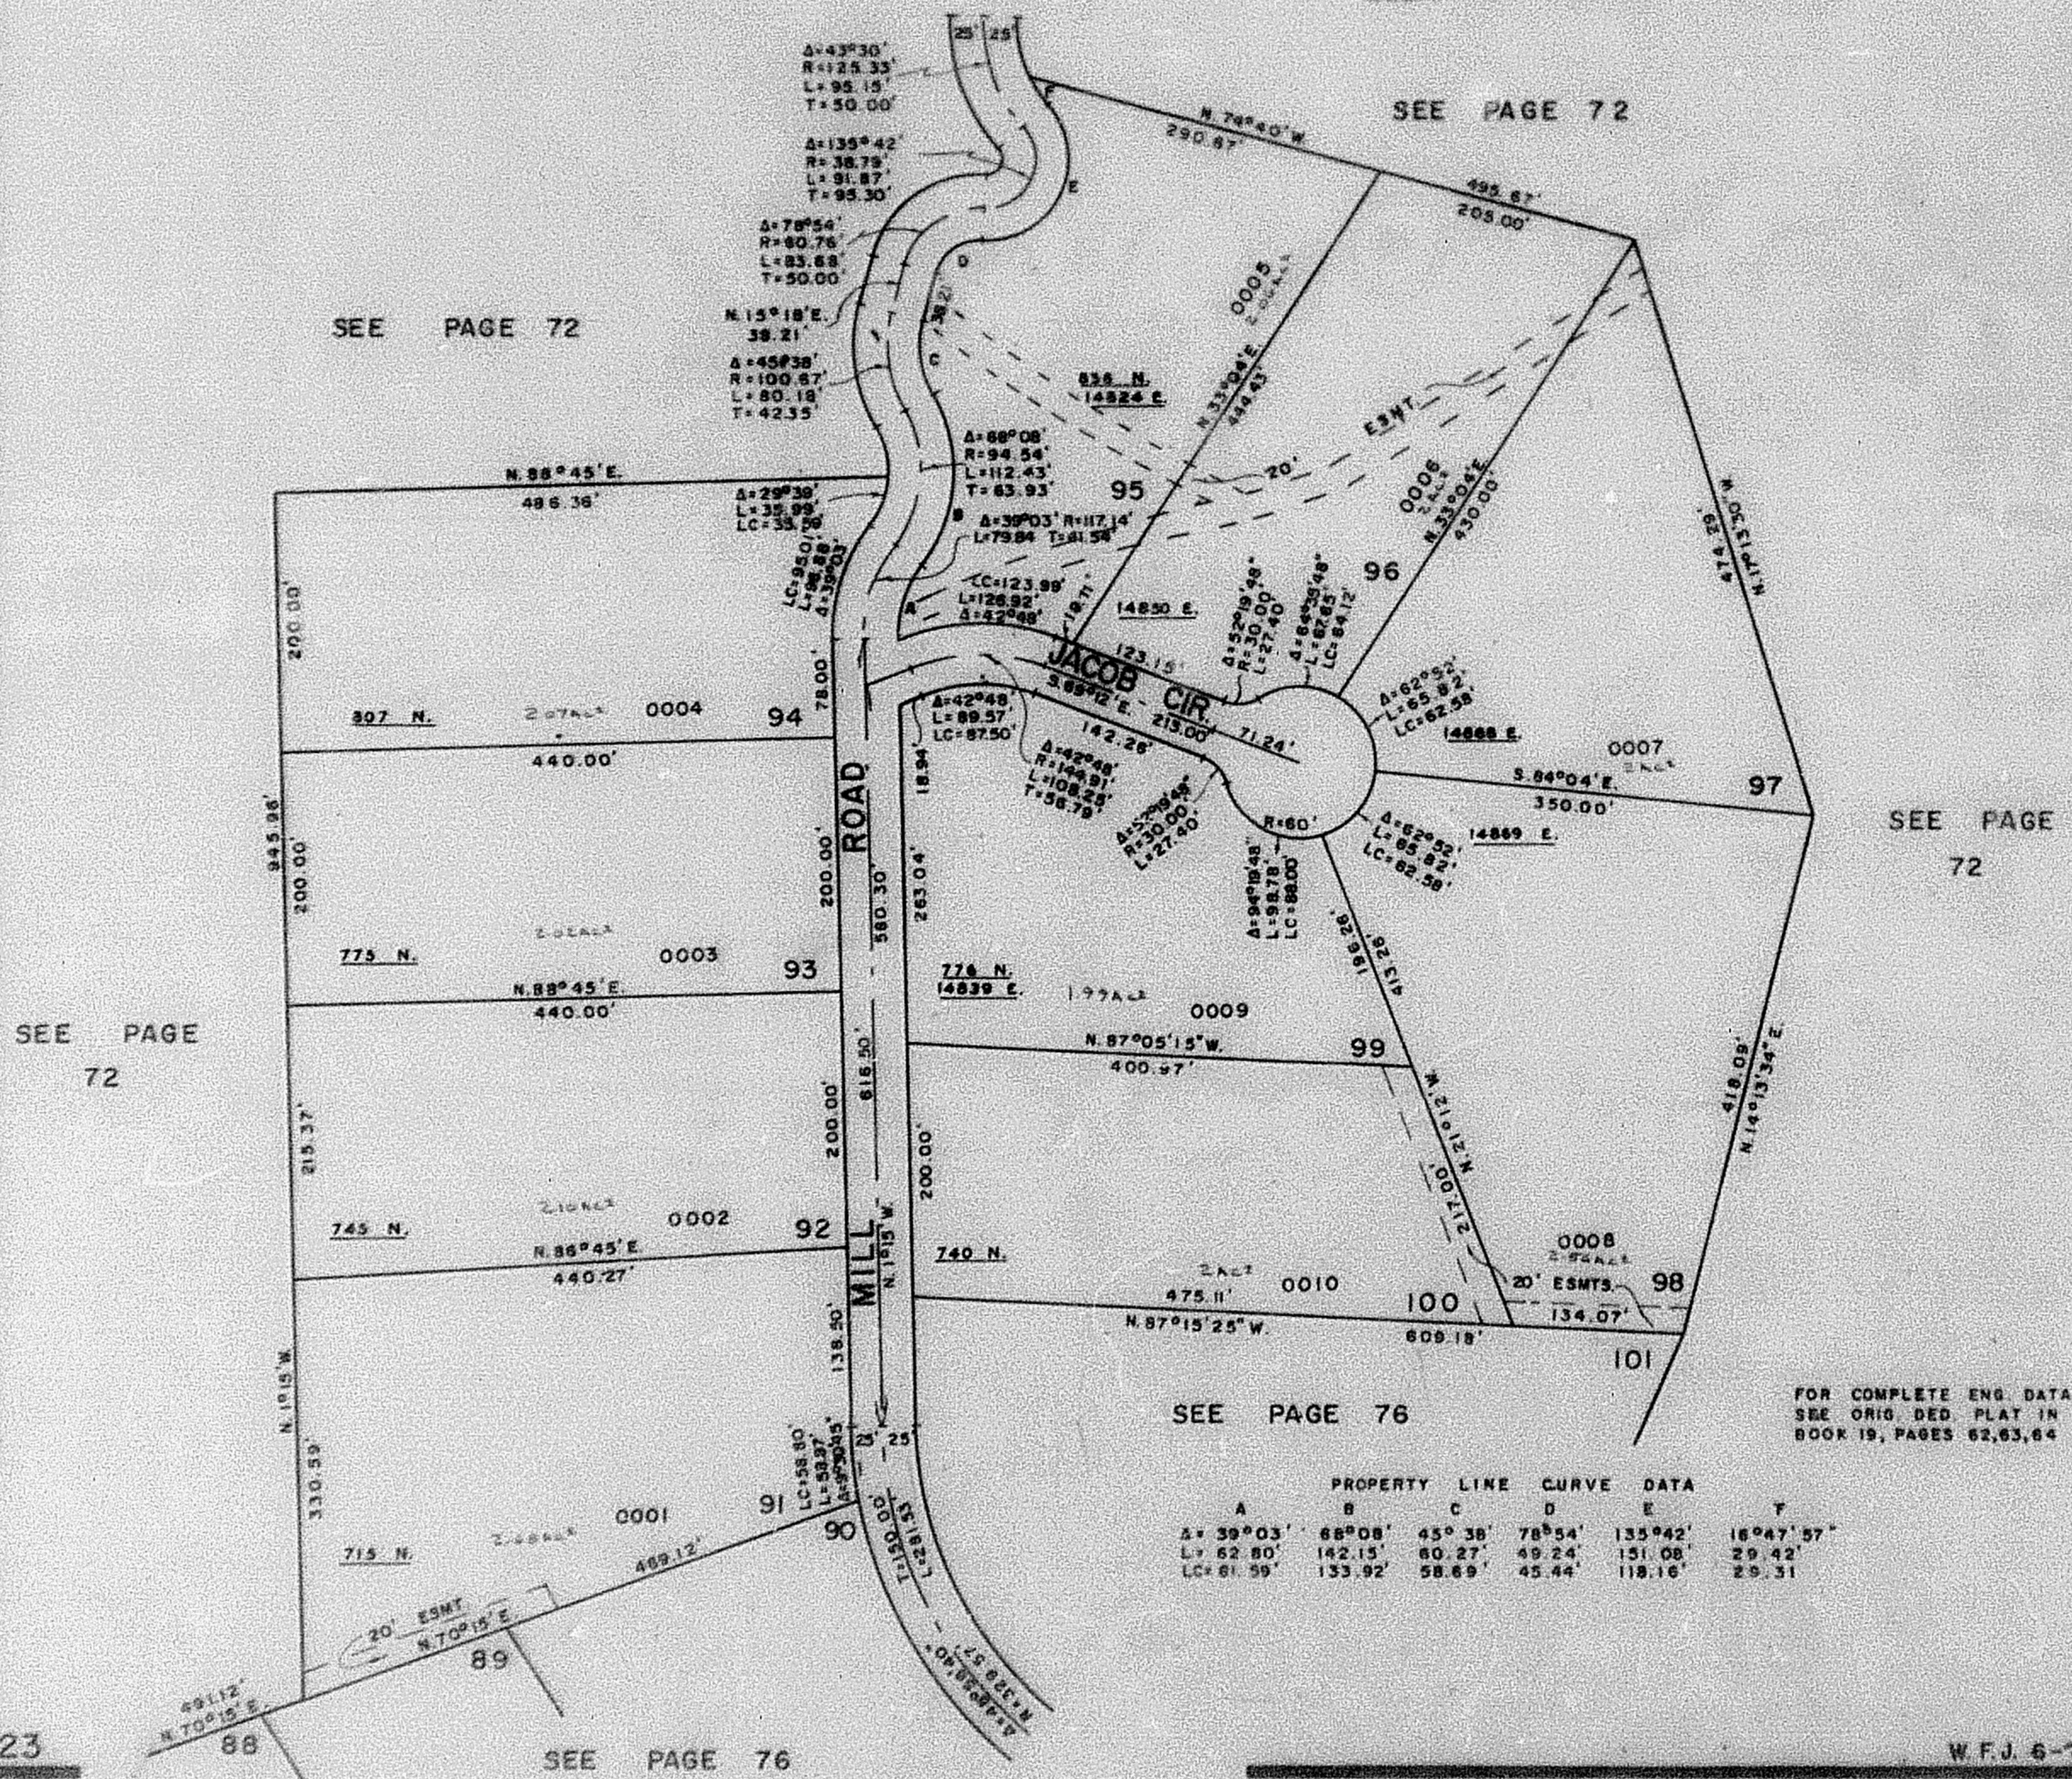

FOR COMPLETE ENG DATA
SEE ORIG DED PLAT IN
BOOK 19, PAGES 62,63,64

PROPERTY LINE CURVE DATA					
A	B	C	D	E	F
$\Delta = 39^{\circ}03'$	$66^{\circ}08'$	$45^{\circ}38'$	$78^{\circ}54'$	$133^{\circ}42'$	$16^{\circ}47'57''$
$LA = 62.80'$	$142.15'$	$60.27'$	$49.24'$	$151.08'$	$29.42'$
$LC = 61.59'$	$133.92'$	$58.69'$	$45.44'$	$118.16'$	$29.31'$

W. F. J. 6-76