

TAXING UNIT: 58


SUNRIDGE HIGHLANDS NO. 2

IN WEBER COUNTY

SCALE 1"=400'

PREFIX: 23-079


SEE PAGE 45

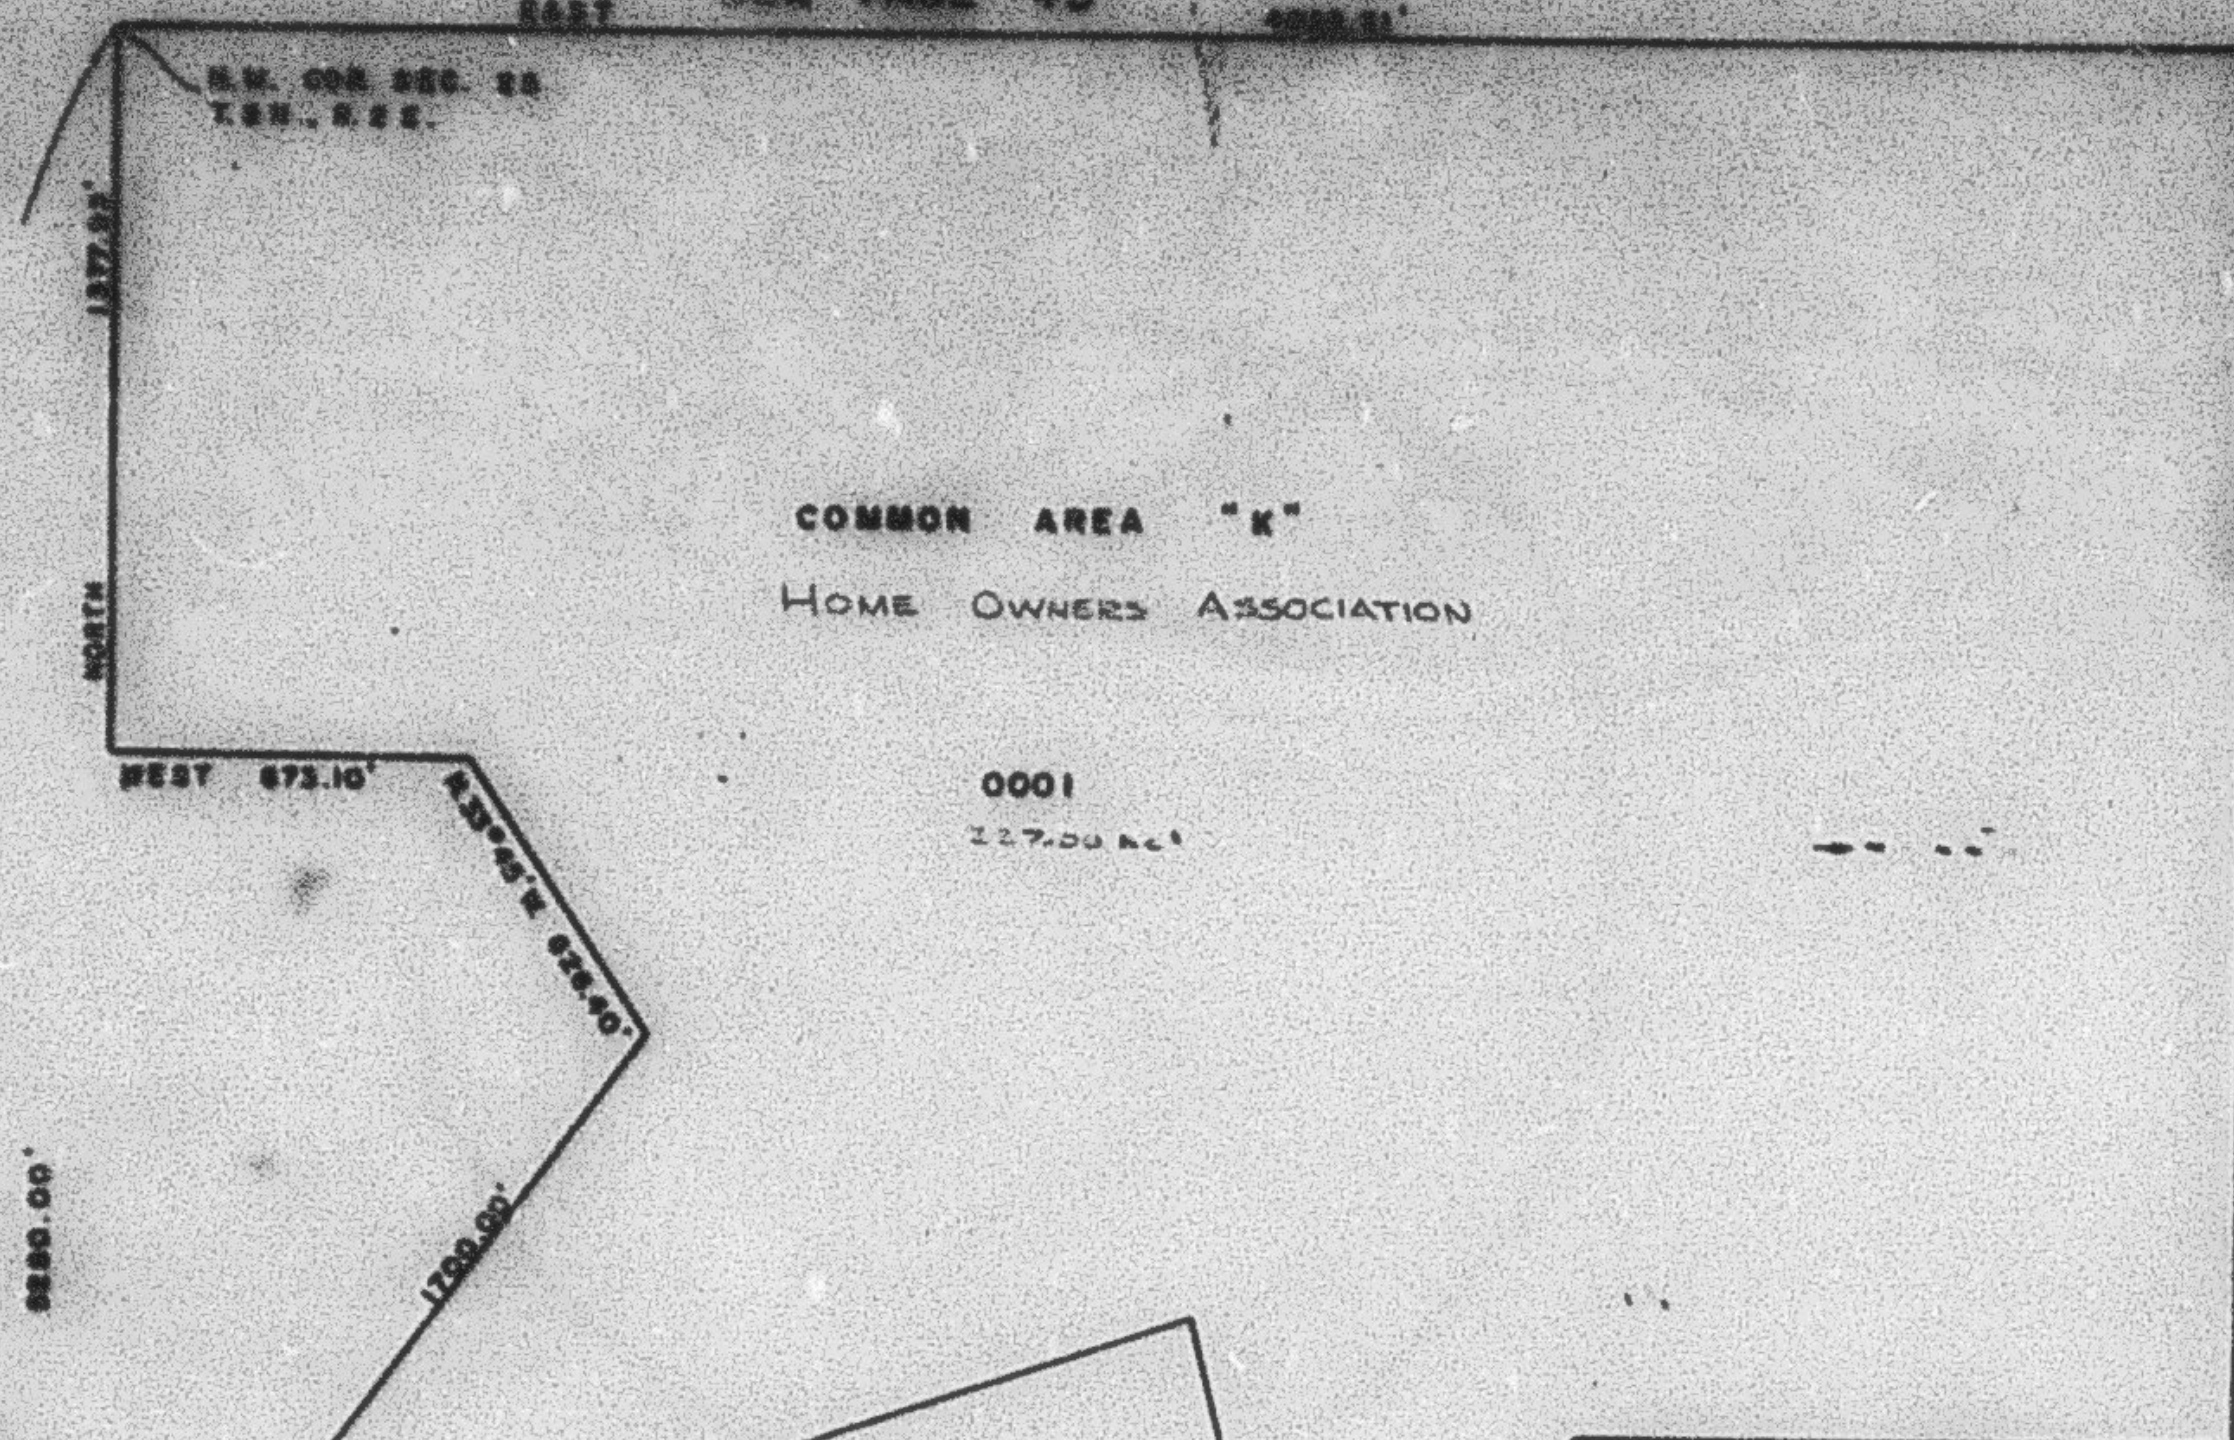

N.E. COR. OF THE
WEST 1/2 OF THE
N.E. 1/4 OF SEC. 25

SEE PAGE 45

SEE PAGE 45

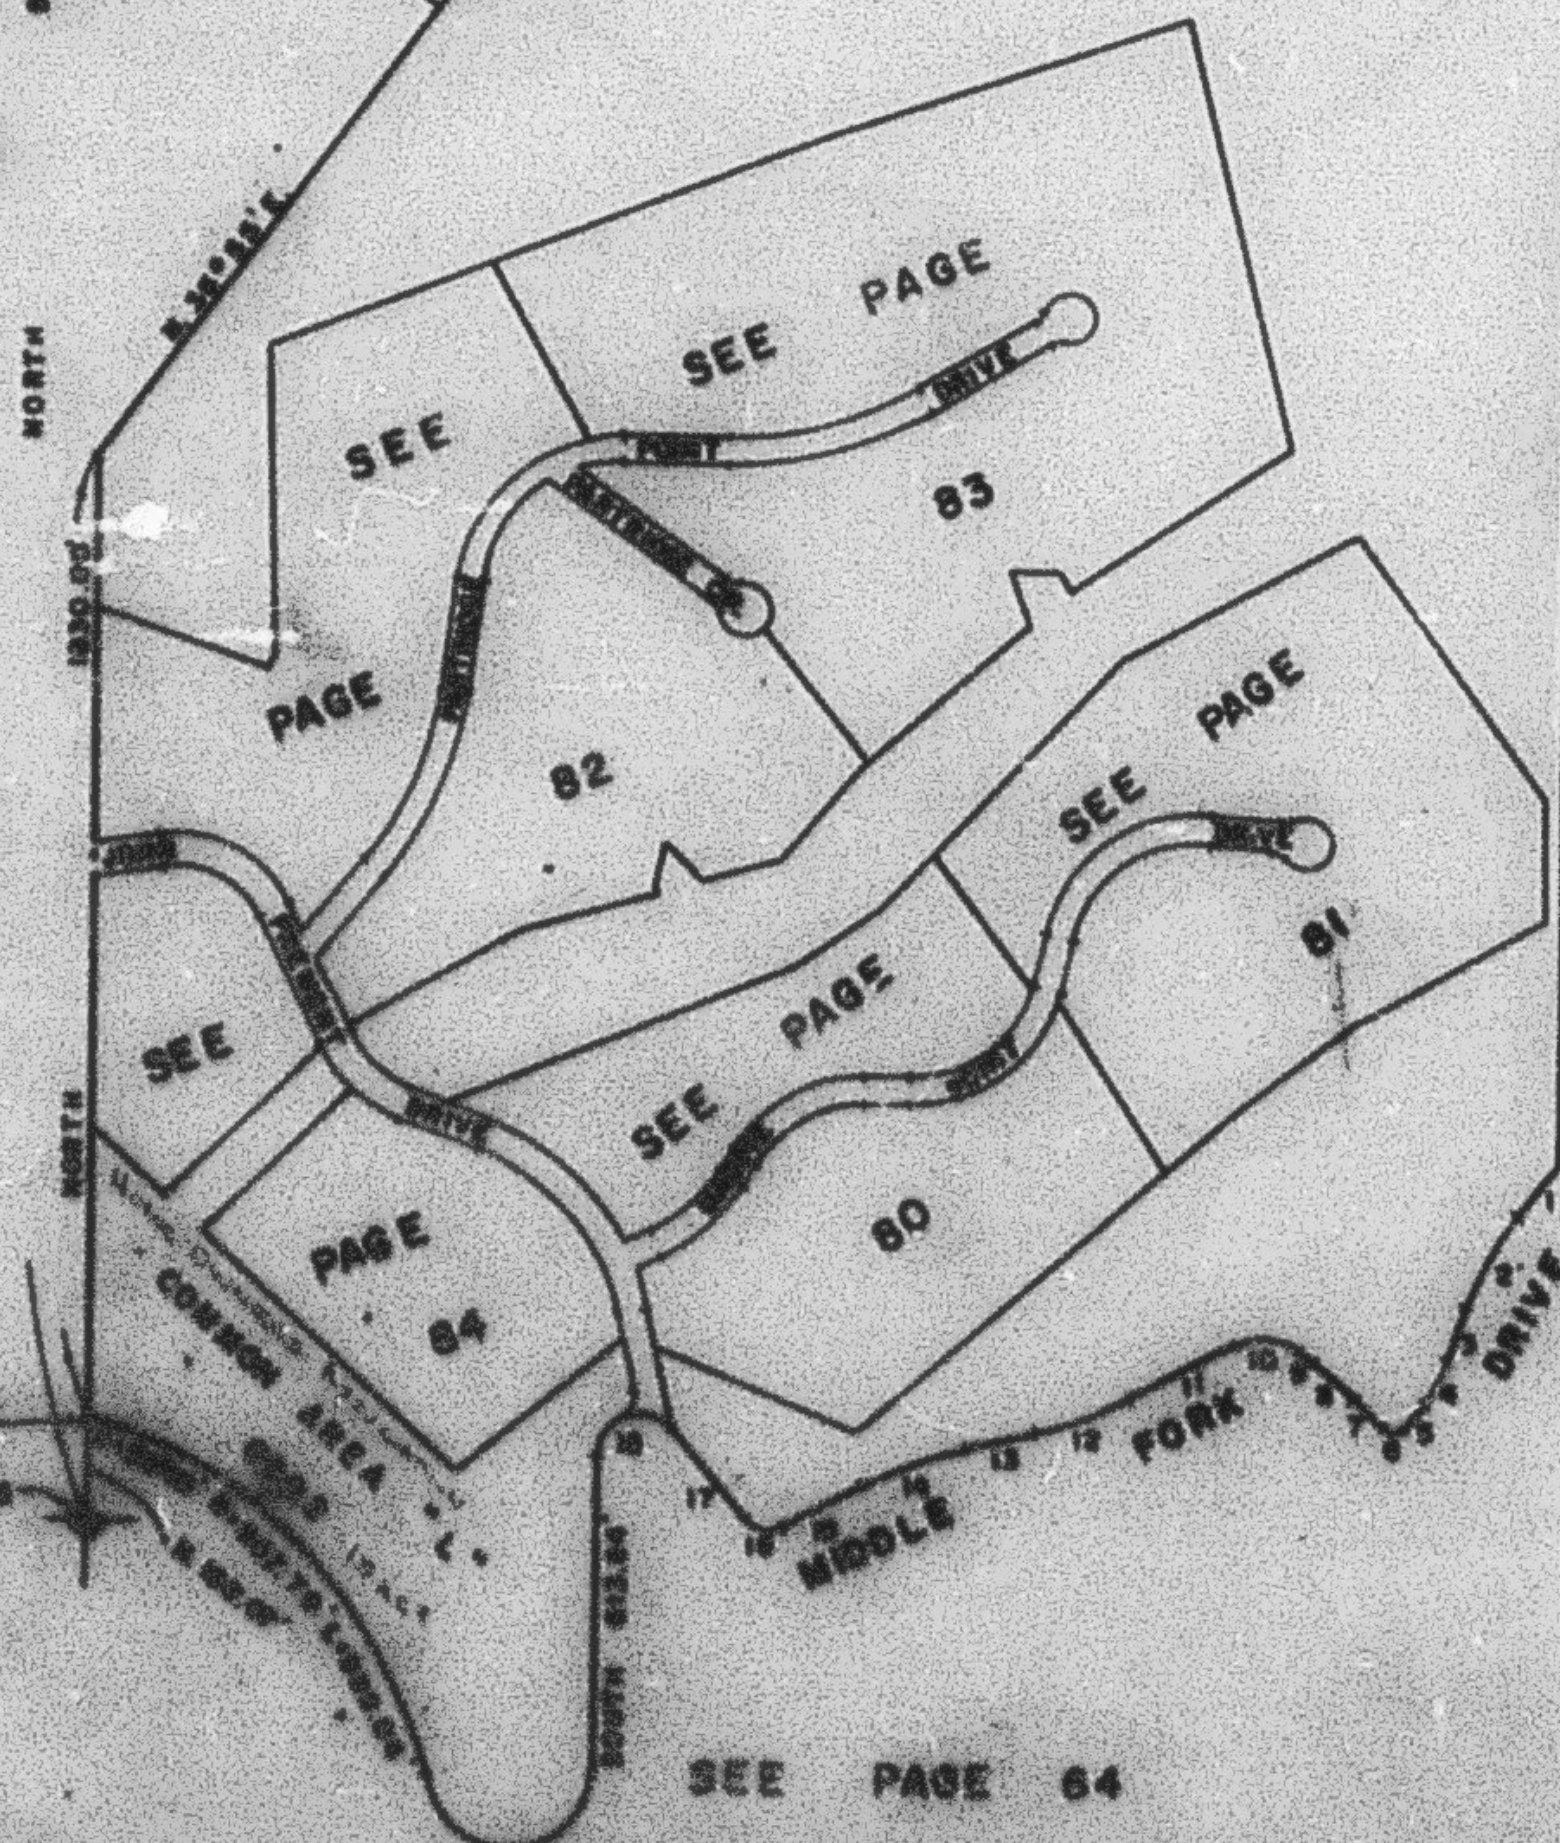

SEE PAGE 64

BOUNDARY	
1 S. 38°30' W.	125.42'
2 S. 19°11' W.	R=587.87' L=196.83'
3 S. 19°15' W.	111.17'
4 S. 17°30' W.	R=291.86' L=89.14'
5 S. 36°49' W.	63.80'
6 S. 1°30' W.	R=31.62' L=50.26'
7 N. 44°41' W.	83.60'
8 S. 7°13' W.	R=825.89' L=104.02'
9 N. 57°54' W.	35.00'
10 S. 68°26' W.	R=110.83' L=126.57'
11 S. 62°40' W.	225.00'
12 S. 13°30' W.	R=822.86' L=191.42'
13 S. 78°00' W.	135.00'
14 S. 13°35' W.	R=872.66' L=1208.80'
15 S. 62°23' W.	170.00'
16 S. 78°05' W.	R=58.48' L=81.06'
17 N. 38°30' W.	223.00'
18 S. 140°30' W.	R=79.68' L=195.39'

FOR COMPLETE END DATA
SEE ORIG. SURV. PLAN IN
BOOK 20, PAGES 68-7

SEE PAGE 64

S. 18°00' W.
R=162.75'
L=148.13'

WEA 1-77