

A PART OF SECTIONS 25 & 36 T.8N., R.2E., S.L.B. & M.

79

TAXING UNIT: 58


# SUNRIDGE HIGHLANDS NO. 2

IN WEBER COUNTY


SCALE 1"=400'

PREFIX: 23-079

SEE PAGE 45

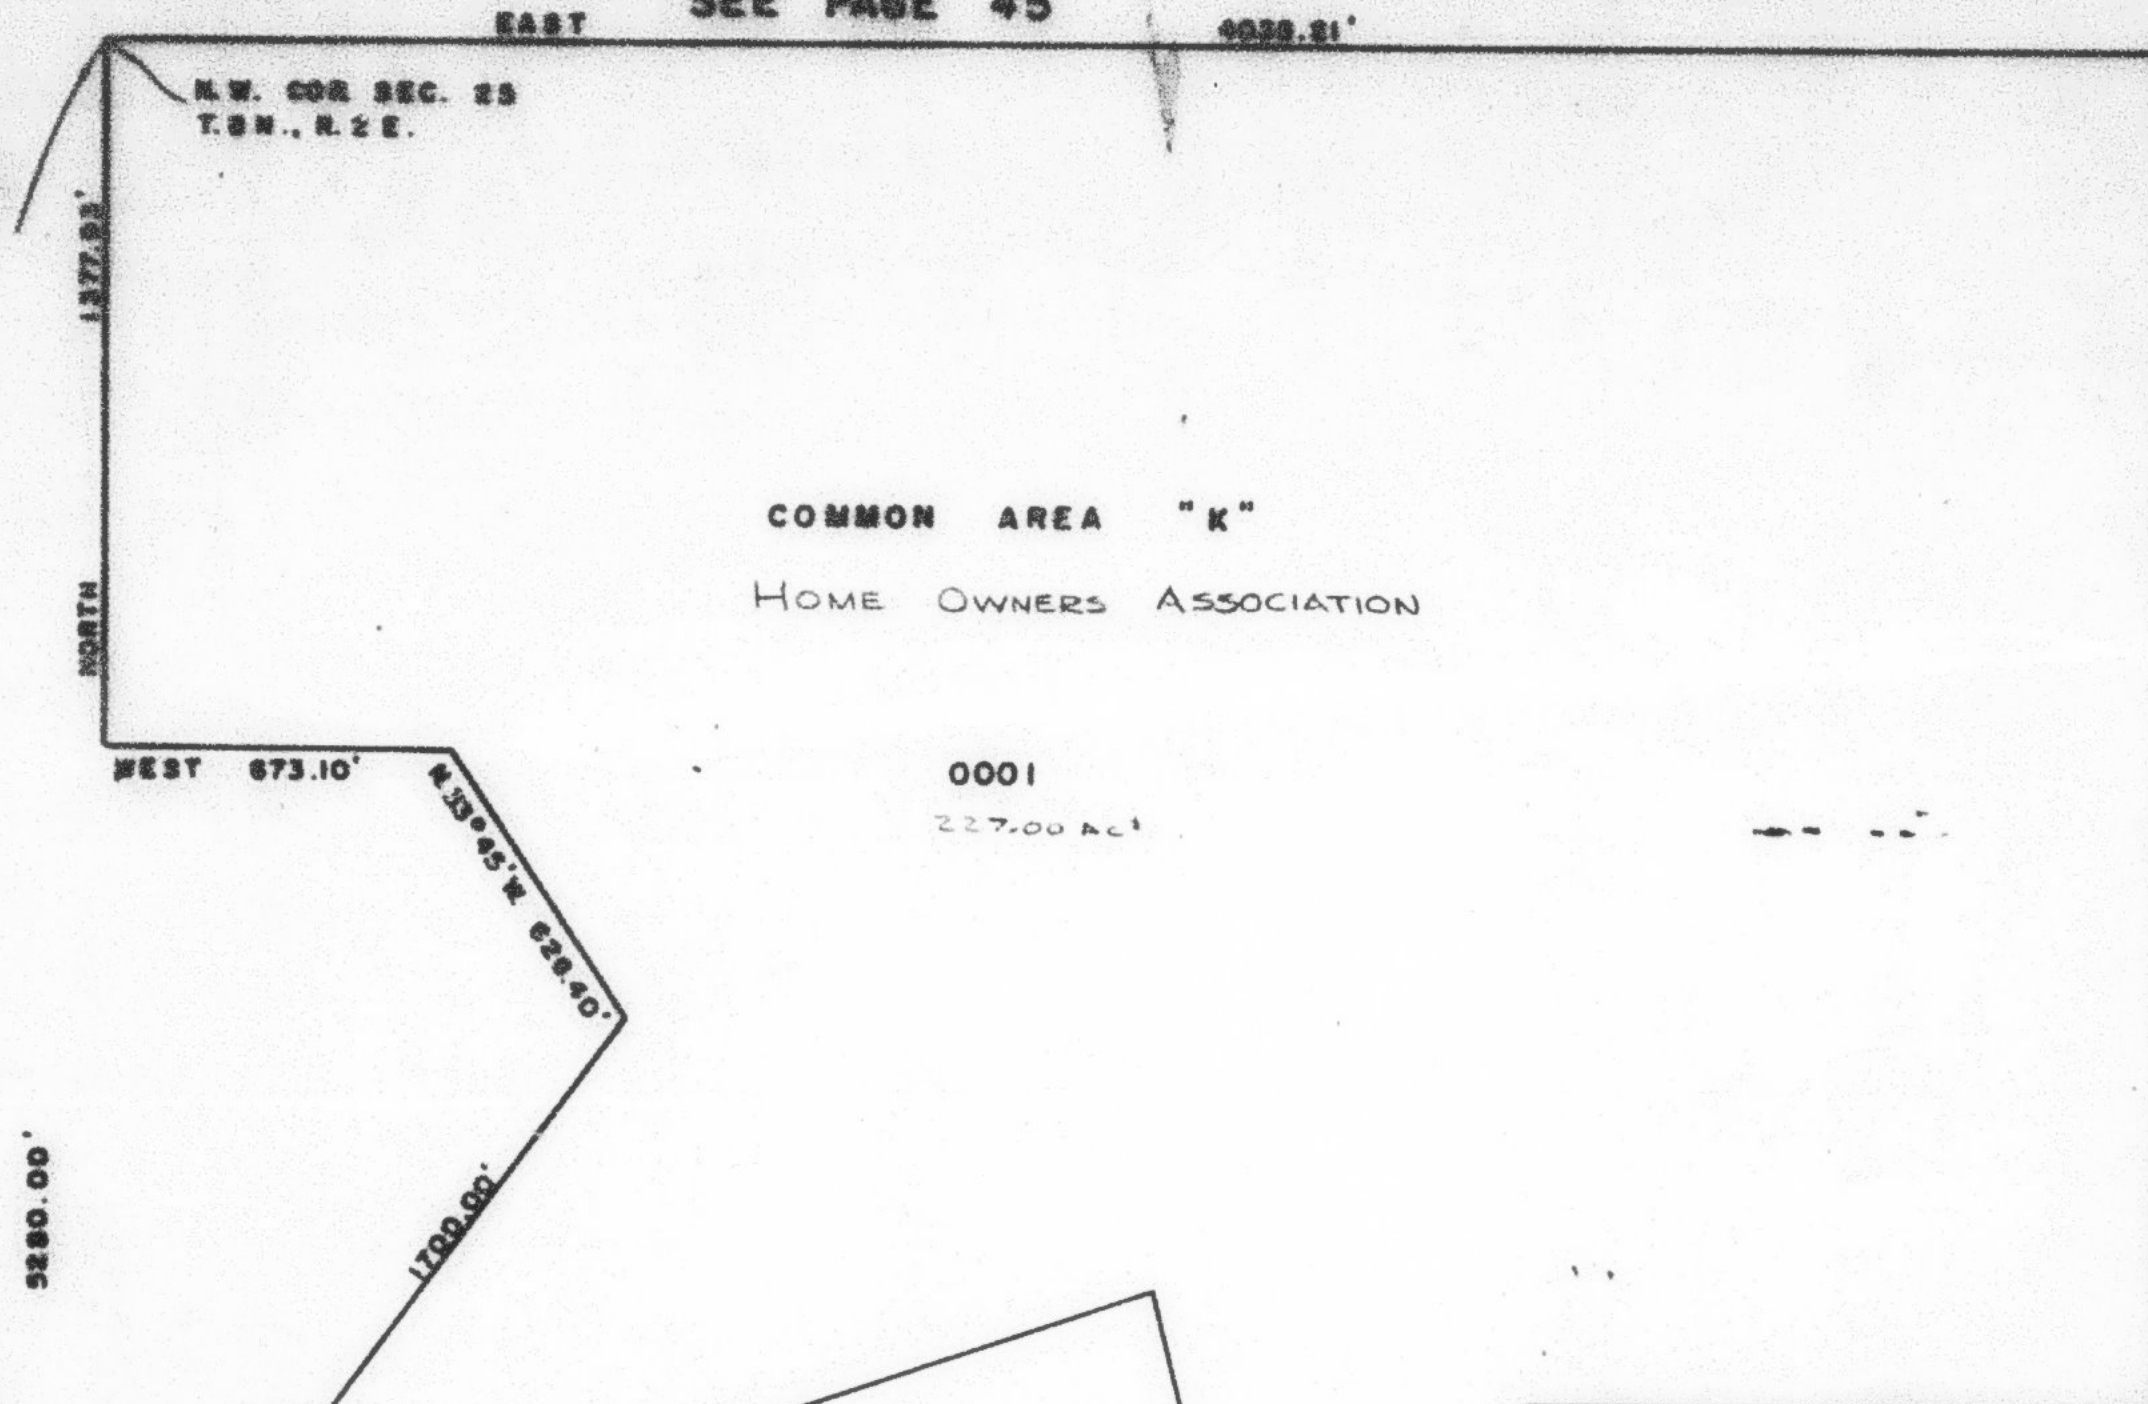

SEE PAGE 45

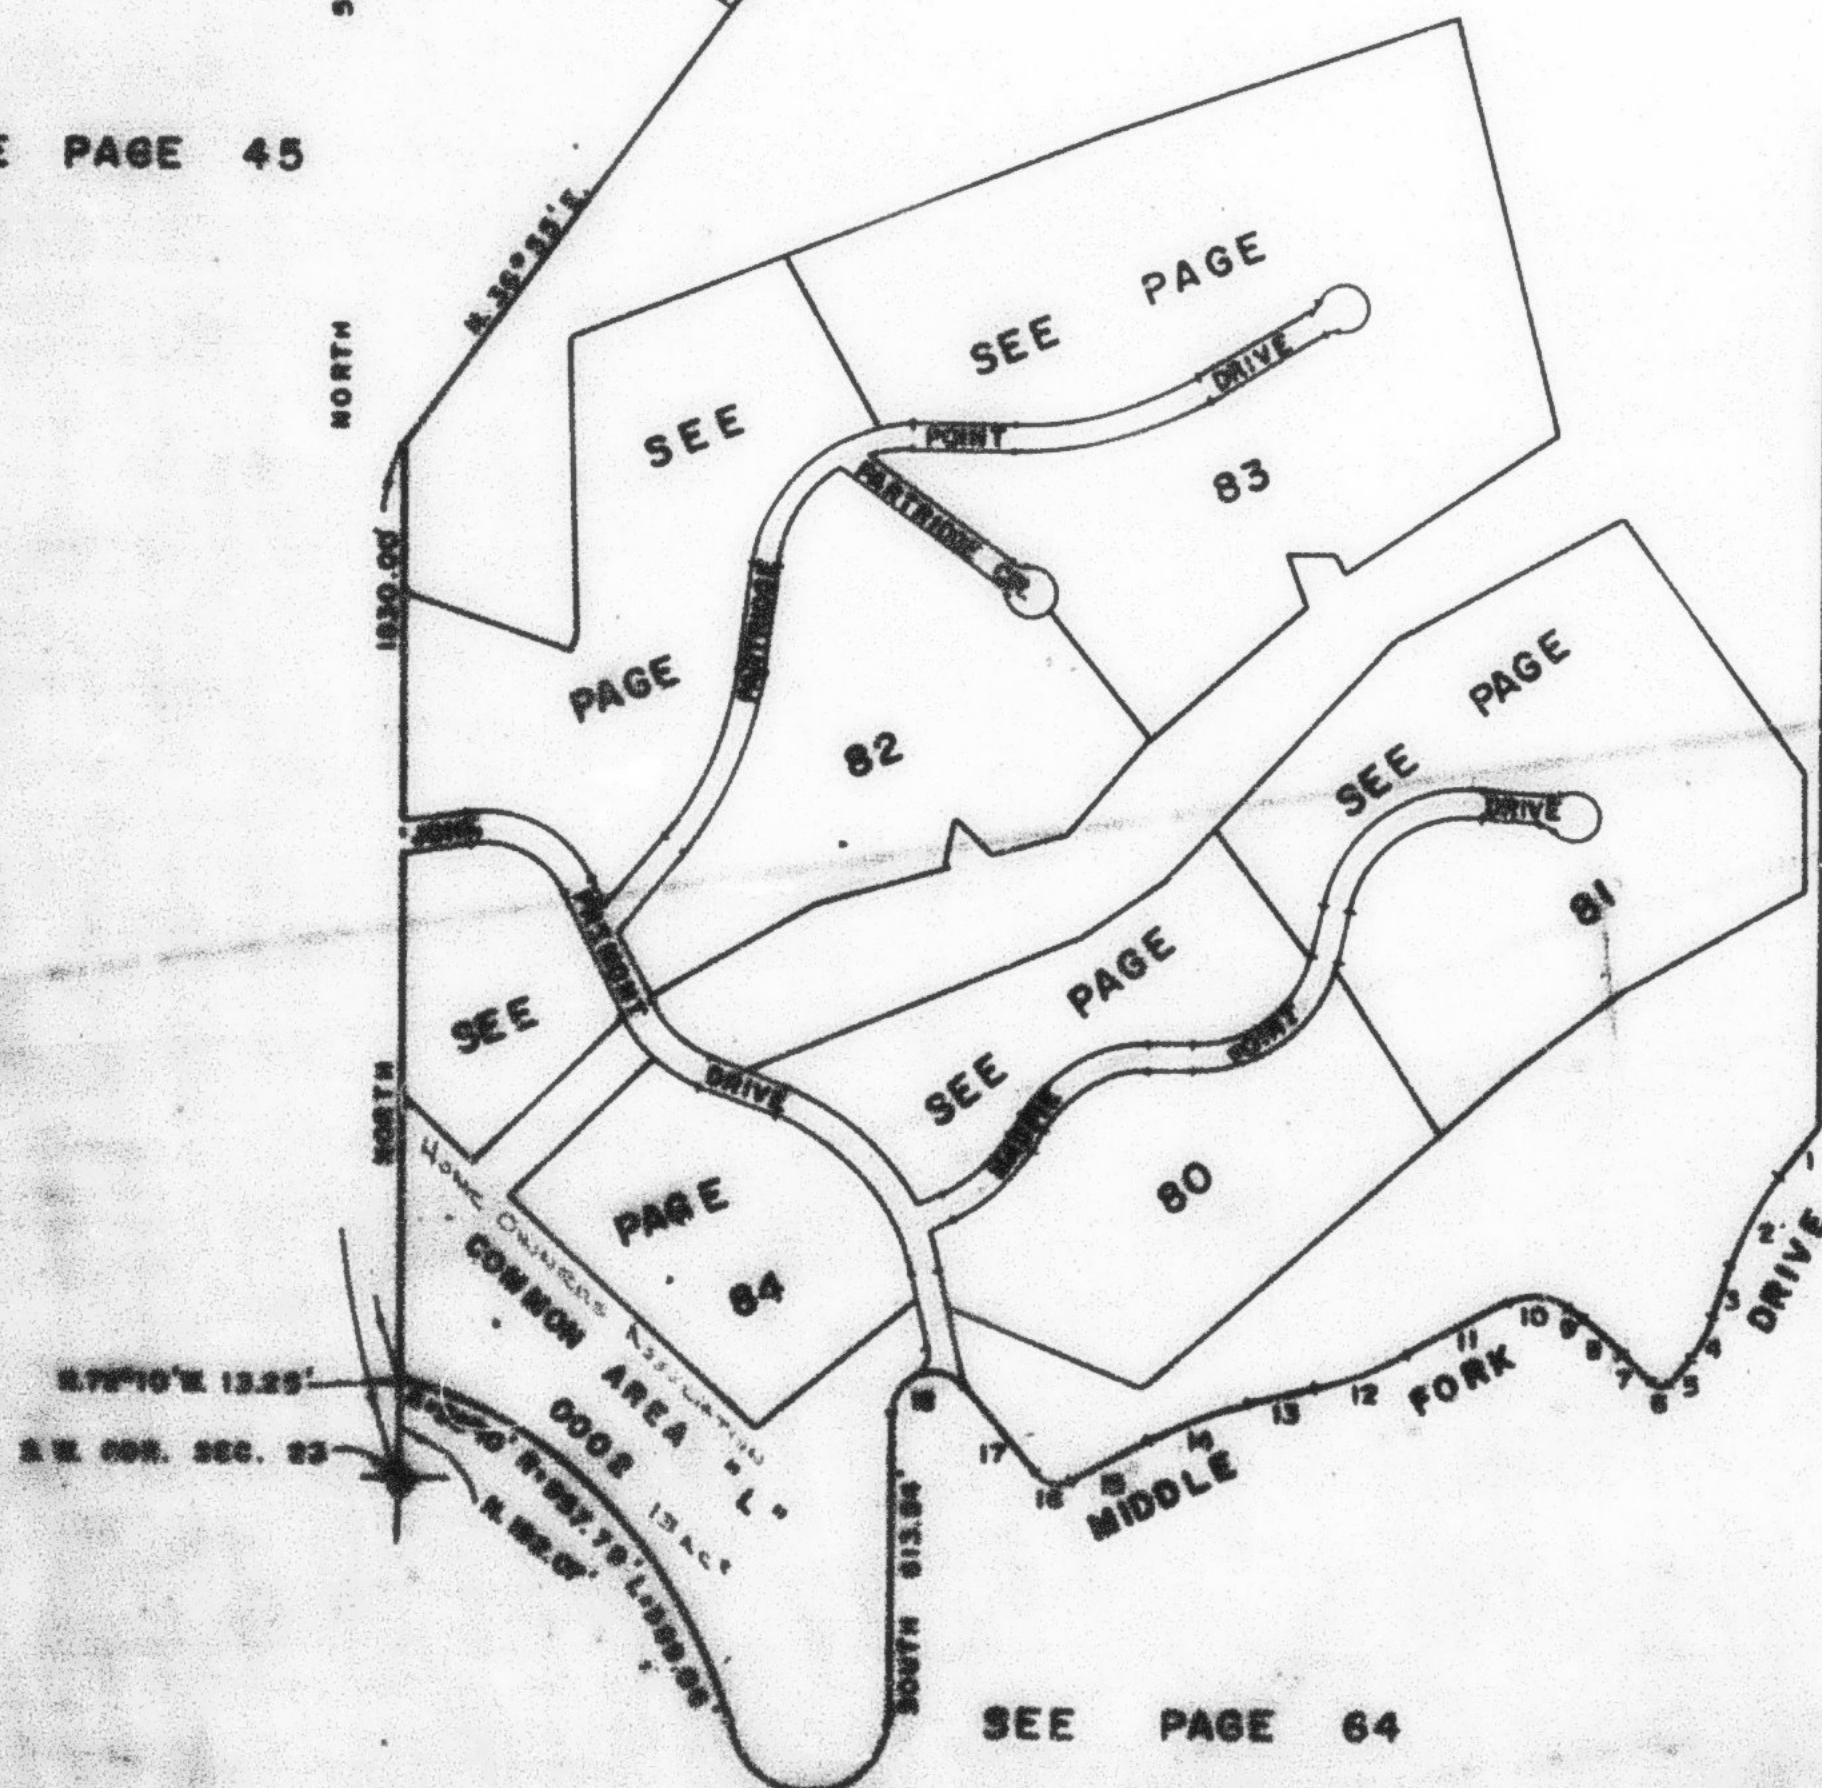

BOUNDARY

|    |               |                     |
|----|---------------|---------------------|
| 1  | S. 38° 30' W. | 125.42'             |
| 2  | Δ 19° 11'     | R=587.87' L=196.83' |
| 3  | S. 19° 19' W. | 111.17'             |
| 4  | Δ 17° 30'     | R=291.86' L=89.14'  |
| 5  | S. 36° 49' W. | 63.80'              |
| 6  | Δ 98° 30'     | R=31.62' L=54.58'   |
| 7  | N. 44° 41' W. | 83.80'              |
| 8  | Δ 7° 13'      | R=825.89' L=104.02' |
| 9  | N. 51° 54' W. | 35.00'              |
| 10 | Δ 68° 26'     | R=110.83' L=126.57' |
| 11 | S. 62° 40' W. | 225.00'             |
| 12 | Δ 13° 20'     | R=822.99' L=191.42' |
| 13 | S. 76° 00' W. | 135.00'             |
| 14 | Δ 13° 35'     | R=872.66' L=206.88' |
| 15 | S. 62° 25' W. | 170.00'             |
| 16 | Δ 78° 05'     | R=59.48' L=81.06'   |
| 17 | N. 38° 30' W. | 223.00'             |
| 18 | Δ 140° 30'    | R=79.68' L=195.39'  |

FOR COMPLETE ENG. DATA  
SEE ORIG. DES. PLAT IN  
BOOK 20, PAGES 6 & 7

SEE PAGE 64