

PART OF SEC. 1, T.7N., R.1E., & PART OF SEC. 36, T.8N., R.1E., S.L.B. & M.

85

POWDER MOUNTAIN WEST SUBDIVISION

PHASE I


LOTS 1-6, 21-24, 27-31

IN WEBER COUNTY

SCALE 1"=50'

TAXING UNIT 90

PREFIX 23-085

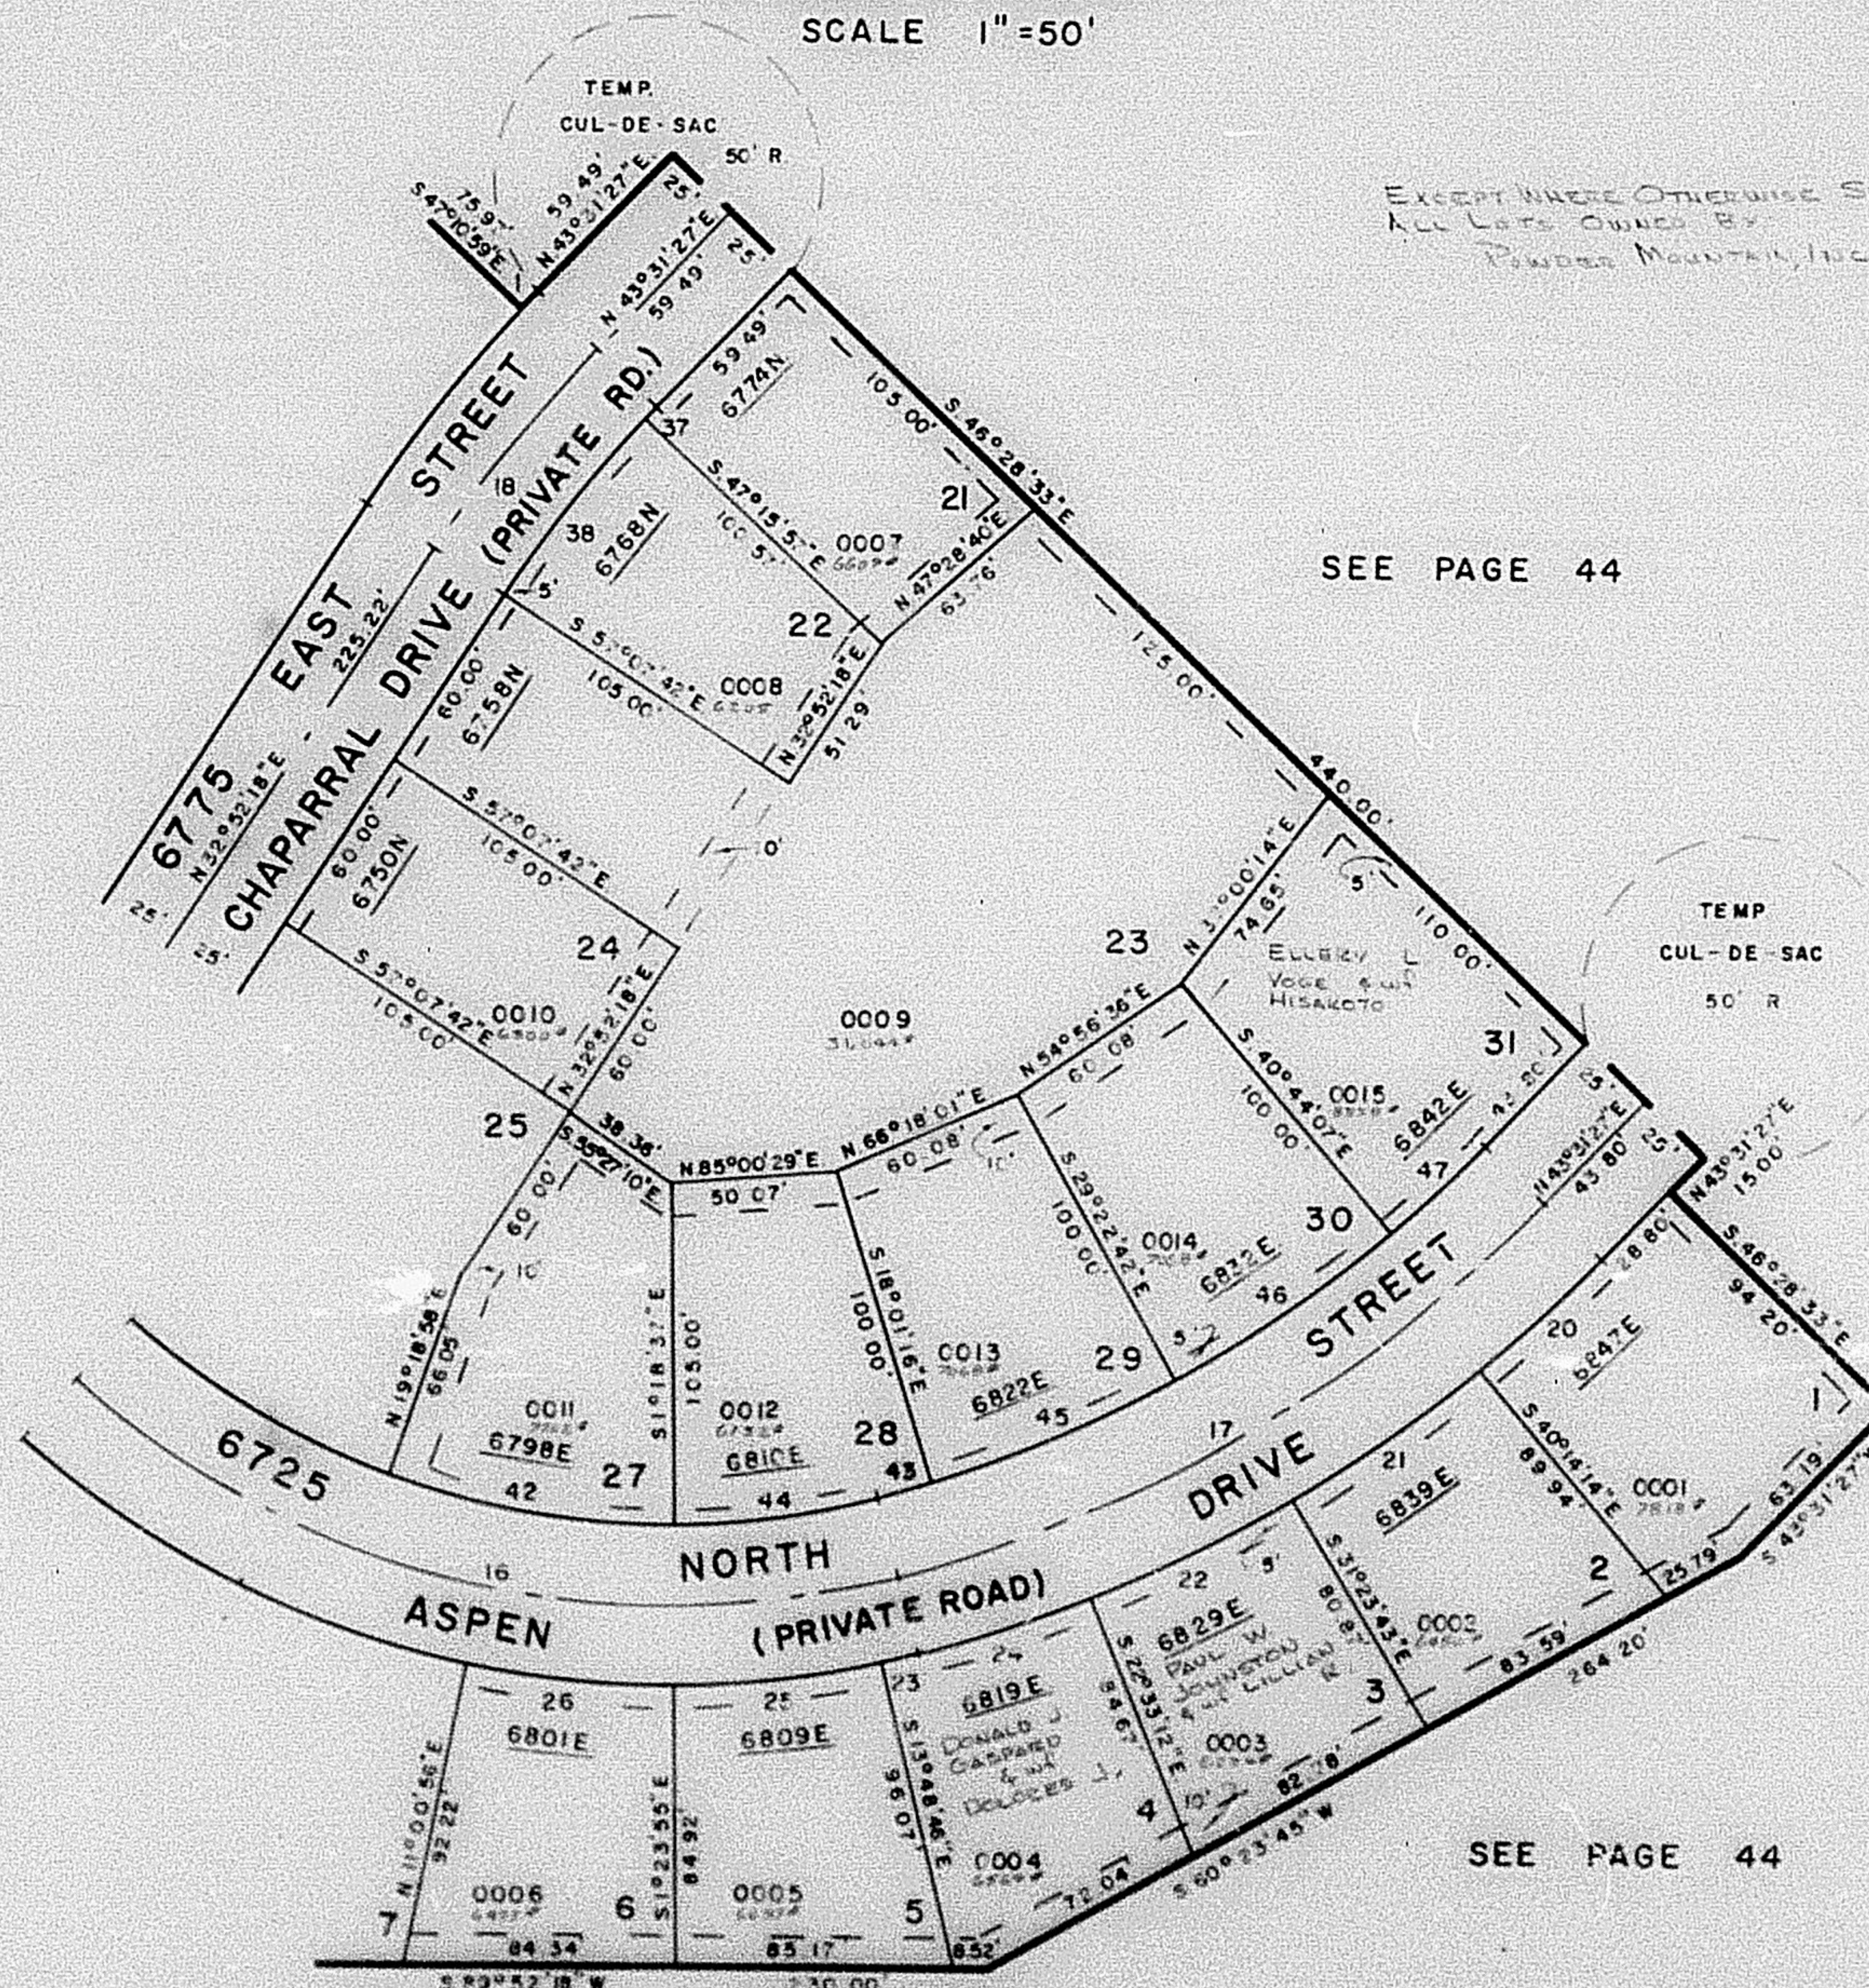

SEE PAGE 44

SEE PAGE 86

SEE PAGE 44

CURVE DATA

1	16	17	18	20	21	22	23	24	25	26	37	38	42	43	44
Δ: 0°42'36"	56°15'00"	31°05'51"	10°39'09"	6°14'19"	8°50'31"	8°50'31"	1°33'36"	7°10'30"	12°24'51"	12°24'51"	0°47'24"	9°51'45"	20°37'35"	2°38'34"	14°04'05"
R: 450.00'	275.00'	428.60'	425.00'	453.60'	453.60'	453.60'	300.00'	453.60'	300.00'	300.00'	400.00'	400.00'	250.00'	403.60'	250.00'
ARC: 5.55'	265.98'	132.82'	79.02'	49.39'	70.00'	70.00'	8.20'	56.80'	65.00'	65.00'	5.51'	68.85'	90.00'	18.62'	61.38'
T: 2.78'	146.99'	119.25'	39.62'	24.72'	35.07'	35.07'	4.10'	28.44'	32.63'	32.63'	2.78'	34.51'	45.49'	9.31'	30.85'
CH: 5.55'	259.27'	229.78'	78.90'	49.36'	69.93'	69.93'	8.20'	56.77'	64.87'	64.87'	5.51'	68.77'	89.51'	18.62'	61.25'
C.B: N43°10'14"E	S77°15'12"E	N59°04'25"E	N38°11'53"E	N48°38'56"E	N54°11'01"E	N60°01'33"E	N75°24'56"E	N71°02'03"E	N62°23'40"E	S85°11'30"E	N43°07'45"E	N37°48'11"E	S80°59'49"E	N73°18'01"E	N81°39'20"E

FOR COMPLETE ENG. DATA
SEE URS DED. PLAT. IN
BOOK 22, PAGE 45

23

WFJ 6-7