

PART OF SEC. 1, T.7N., R.1E., & PART OF SEC. 36, T.8N., R.1E., S.L.B. & M.
POWDER MOUNTAIN WEST SUBDIVISION

85

PHASE I


LOTS 1-6, 21-24, 27-31

IN WEBER COUNTY

SCALE 1"=50'

TAXING UNIT 90

PREFIX 23-085

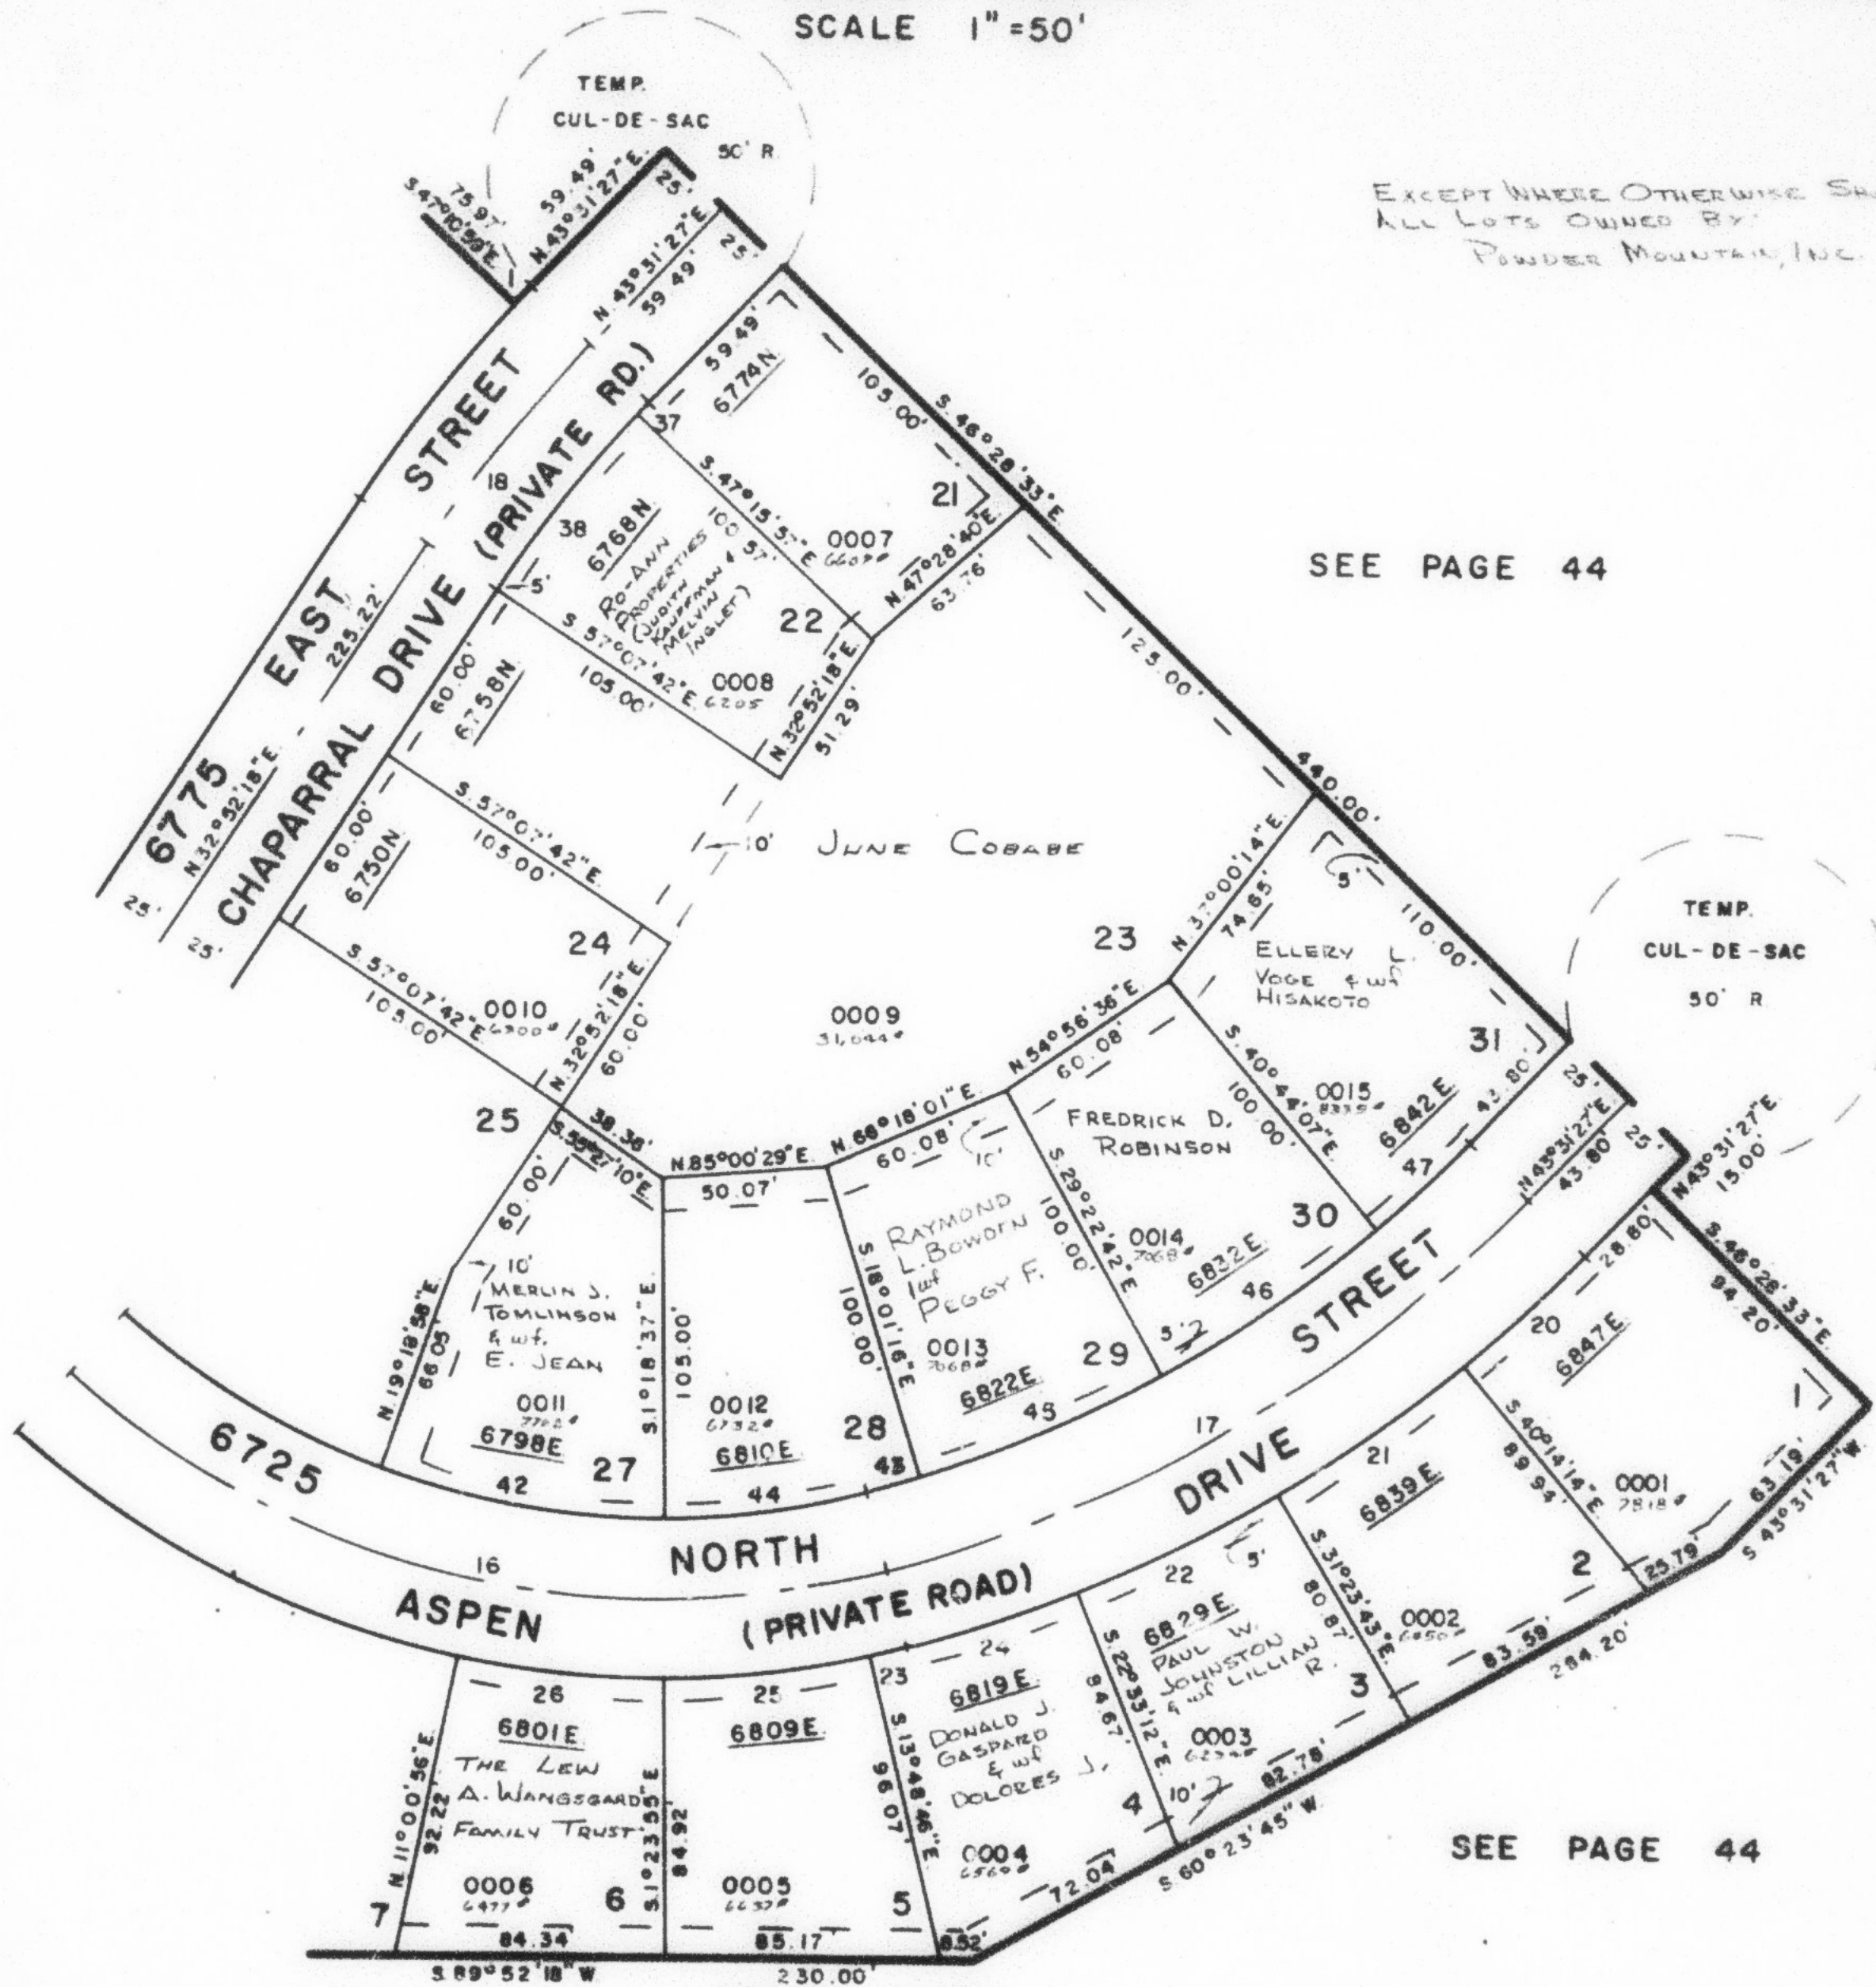

CURVE DATA															
1	16	17	18	20	21	22	23	24	25	26	37	38	42	43	44
A: 0°42'28"	56°15'00"	31°03'51"	10°39'09"	6°14'19"	8°50'31"	8°50'31"	1°33'56"	7°10'30"	12°24'51"	12°24'51"	0°47'24"	9°51'45"	20°37'35"	2°38'34"	14°04'05"
R: 450.00'	275.00'	428.60'	425.00'	453.60'	453.60'	453.60'	300.00'	453.60'	300.00'	300.00'	400.00'	400.00'	250.00'	403.60'	250.00'
ARC: 5.55'	269.98'	232.62'	79.02'	49.39'	70.00'	70.00'	8.20'	56.80'	65.00'	65.00'	5.51'	68.85'	90.00'	18.62'	61.38'
T: 2.78'	146.99'	119.25'	39.62'	24.72'	35.07'	35.07'	4.10'	28.44'	32.63'	32.63'	2.76'	34.51'	45.49'	9.31'	30.85'
CH: 5.55'	259.27'	229.78'	78.90'	49.36'	69.93'	69.93'	8.20'	56.77'	64.87'	64.87'	5.51'	68.77'	89.51'	18.62'	61.23'
C. B. N. 43°10'14"E. S. 77°19'12"E. N. 59°04'23"E. N. 38°11'53"E. N. 46°36'36"E. N. 54°11'01"E. N. 62°01'33"E. N. 75°24'16"E. N. 71°02'03"E. N. 82°23'40"E. S. 85°11'30"E. N. 43°07'45"E. N. 37°48'11"E. S. 30°59'49"E. N. 73°16'01"E. N. 81°39'20"E.															
A: 11°21'26"															
R: 403.60'															
ARC: 80.00'															
T: 40.13'															
CH: 79.87'															
C. B. N. 66°19'01"E. N. 54°56'36"E. N. 46°23'40"E.															

FOR COMPLETE ENG. DATA
 SEE ORIG. DED. PLAT IN
 BOOK 22, PAGE 45