

PART OF SEC. 1, T.7N., R.1E., & PART OF SEC. 36, T.8N., R.1E., S.L.B. & M.
POWDER MOUNTAIN WEST SUBDIVISION

85

PHASE I


LOTS 1-6, 21-24, 27-31

IN WEBER COUNTY

SCALE 1"=50'

TAXING UNIT: 90

PREFIX: 23-085

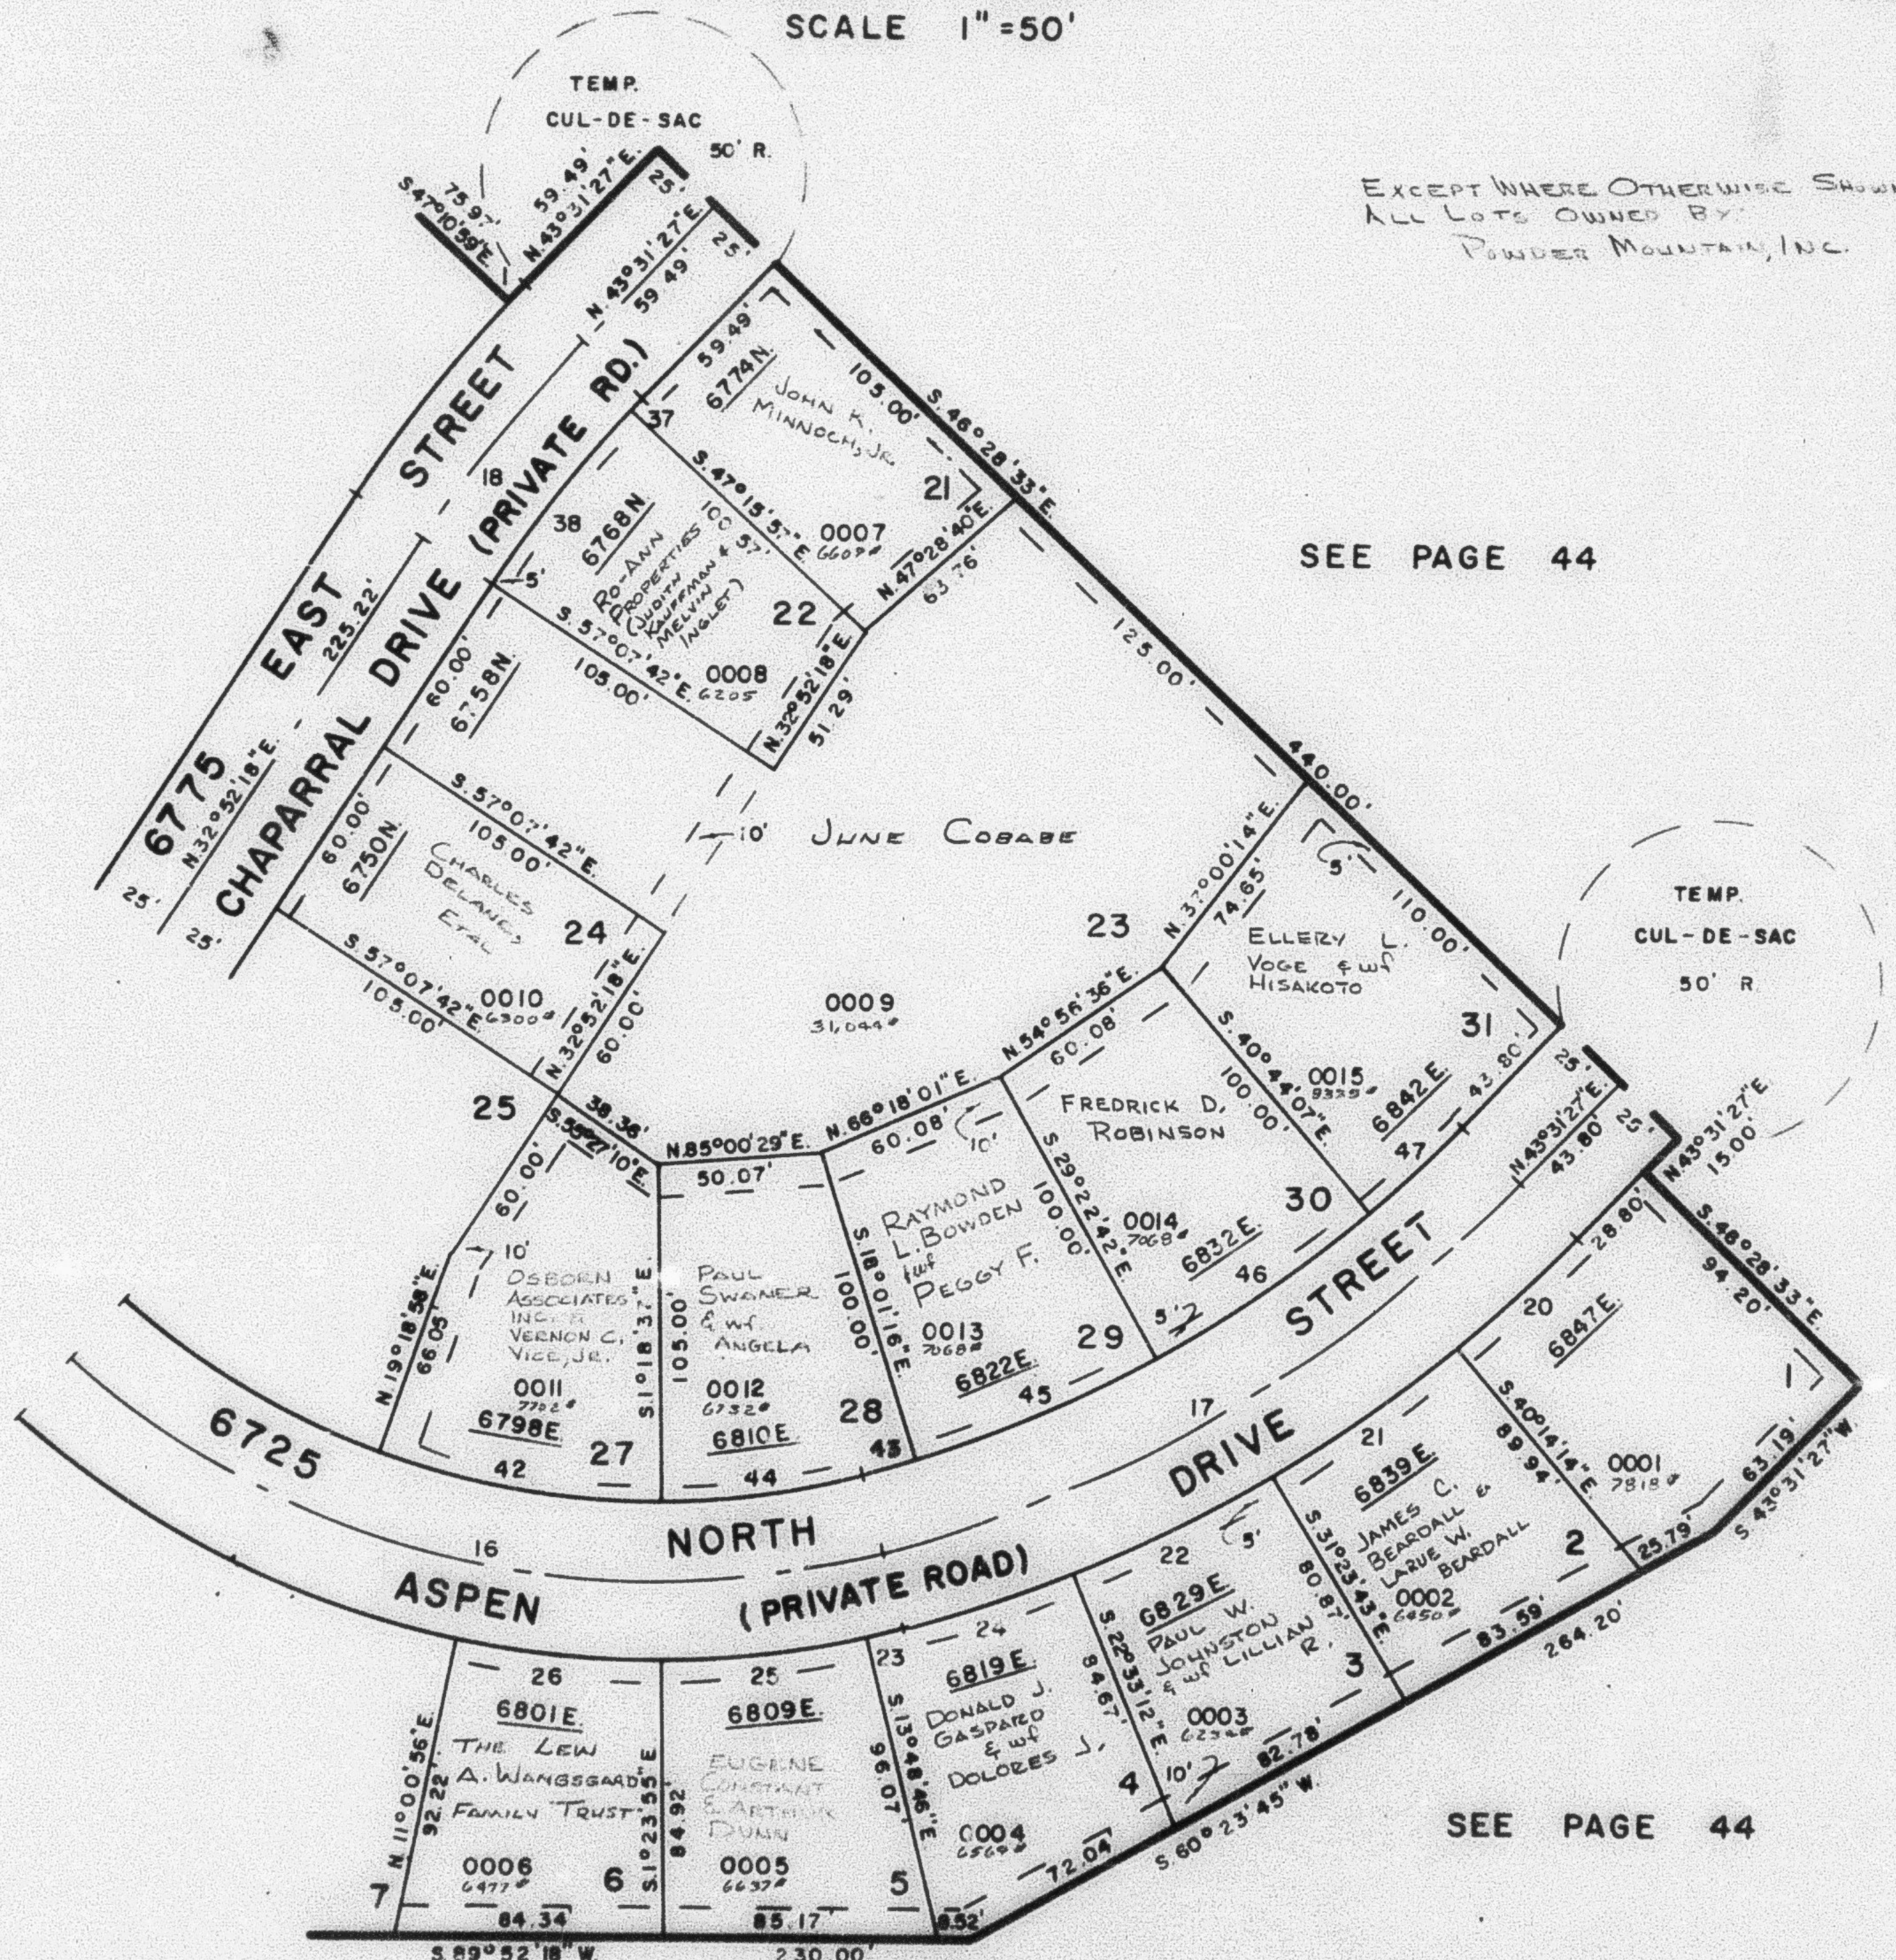

SEE PAGE 86

1	16	17	18	20	21	22	23	24	25	26	37	38	42	43	44
A= 0°42'28"	56°15'00"	31°05'51"	10°39'09"	6°14'19"	8°50'31"	8°50'31"	1°33'56"	7°10'30"	12°24'51"	12°24'51"	0°47'24"	9°51'45"	20°37'35"	2°38'34"	14°04'05"
R= 450.00'	275.00'	428.60'	425.00'	453.60'	453.60'	453.60'	300.00'	453.60'	300.00'	300.00'	400.00'	400.00'	250.00'	403.60'	250.00'
ARC= 5.55'	269.98'	232.62'	79.02'	49.39'	70.00'	70.00'	8.20'	56.80'	65.00'	65.00'	5.51'	68.85'	90.00'	18.62'	61.38'
T= 2.78'	146.99'	119.25'	39.62'	24.72'	35.07'	35.07'	4.10'	28.44'	32.63'	32.63'	2.78'	34.51'	45.49'	9.31'	30.85'
CH= 5.55'	259.27'	229.78'	78.90'	49.36'	69.93'	69.93'	8.20'	56.77'	64.87'	64.87'	5.51'	68.77'	89.51'	18.62'	61.25'
C.B= N.43°10'14"E.	S.77°15'12"E.	N.59°04'25"E.	N.38°11'53"E.	N.46°38'36"E.	N.54°11'01"E.	N.63°01'33"E.	N.75°24'16"E.	N.71°02'03"E.	N.82°23'40"E.	S.85°11'30"E.	N.43°07'45"E.	N.37°48'11"E.	S.80°59'49"E.	N.73°18'01"E.	N.81°39'20"E.
A= 11°21'26"	11°21'25"	5°44'26"													
R= 403.60'	403.60'	403.60'													
ARC= 80.00'	80.00'	40.44'													
T= 40.13'	40.13'	20.24'													
CH= 79.87'	79.87'	40.42'													
C.B= N.68°19'01"E.	N.54°36'36"E.	N.46°23'40"E.													

FOR COMPLETE ENG. DATA
 SEE ORIG. DED. PLAT IN
 BOOK 22, PAGE 45