

PART OF SEC. 1, T.7N., R.1E., & PART OF SEC. 36, T.8N., R.1E., S.L.B. & M.  
**POWDER MOUNTAIN WEST SUBDIVISION**

85

PHASE I


LOTS 1-6, 21-24, 27-31

IN WEBER COUNTY

SCALE 1"=50'

TAXING UNIT 90

PREFIX 23-085

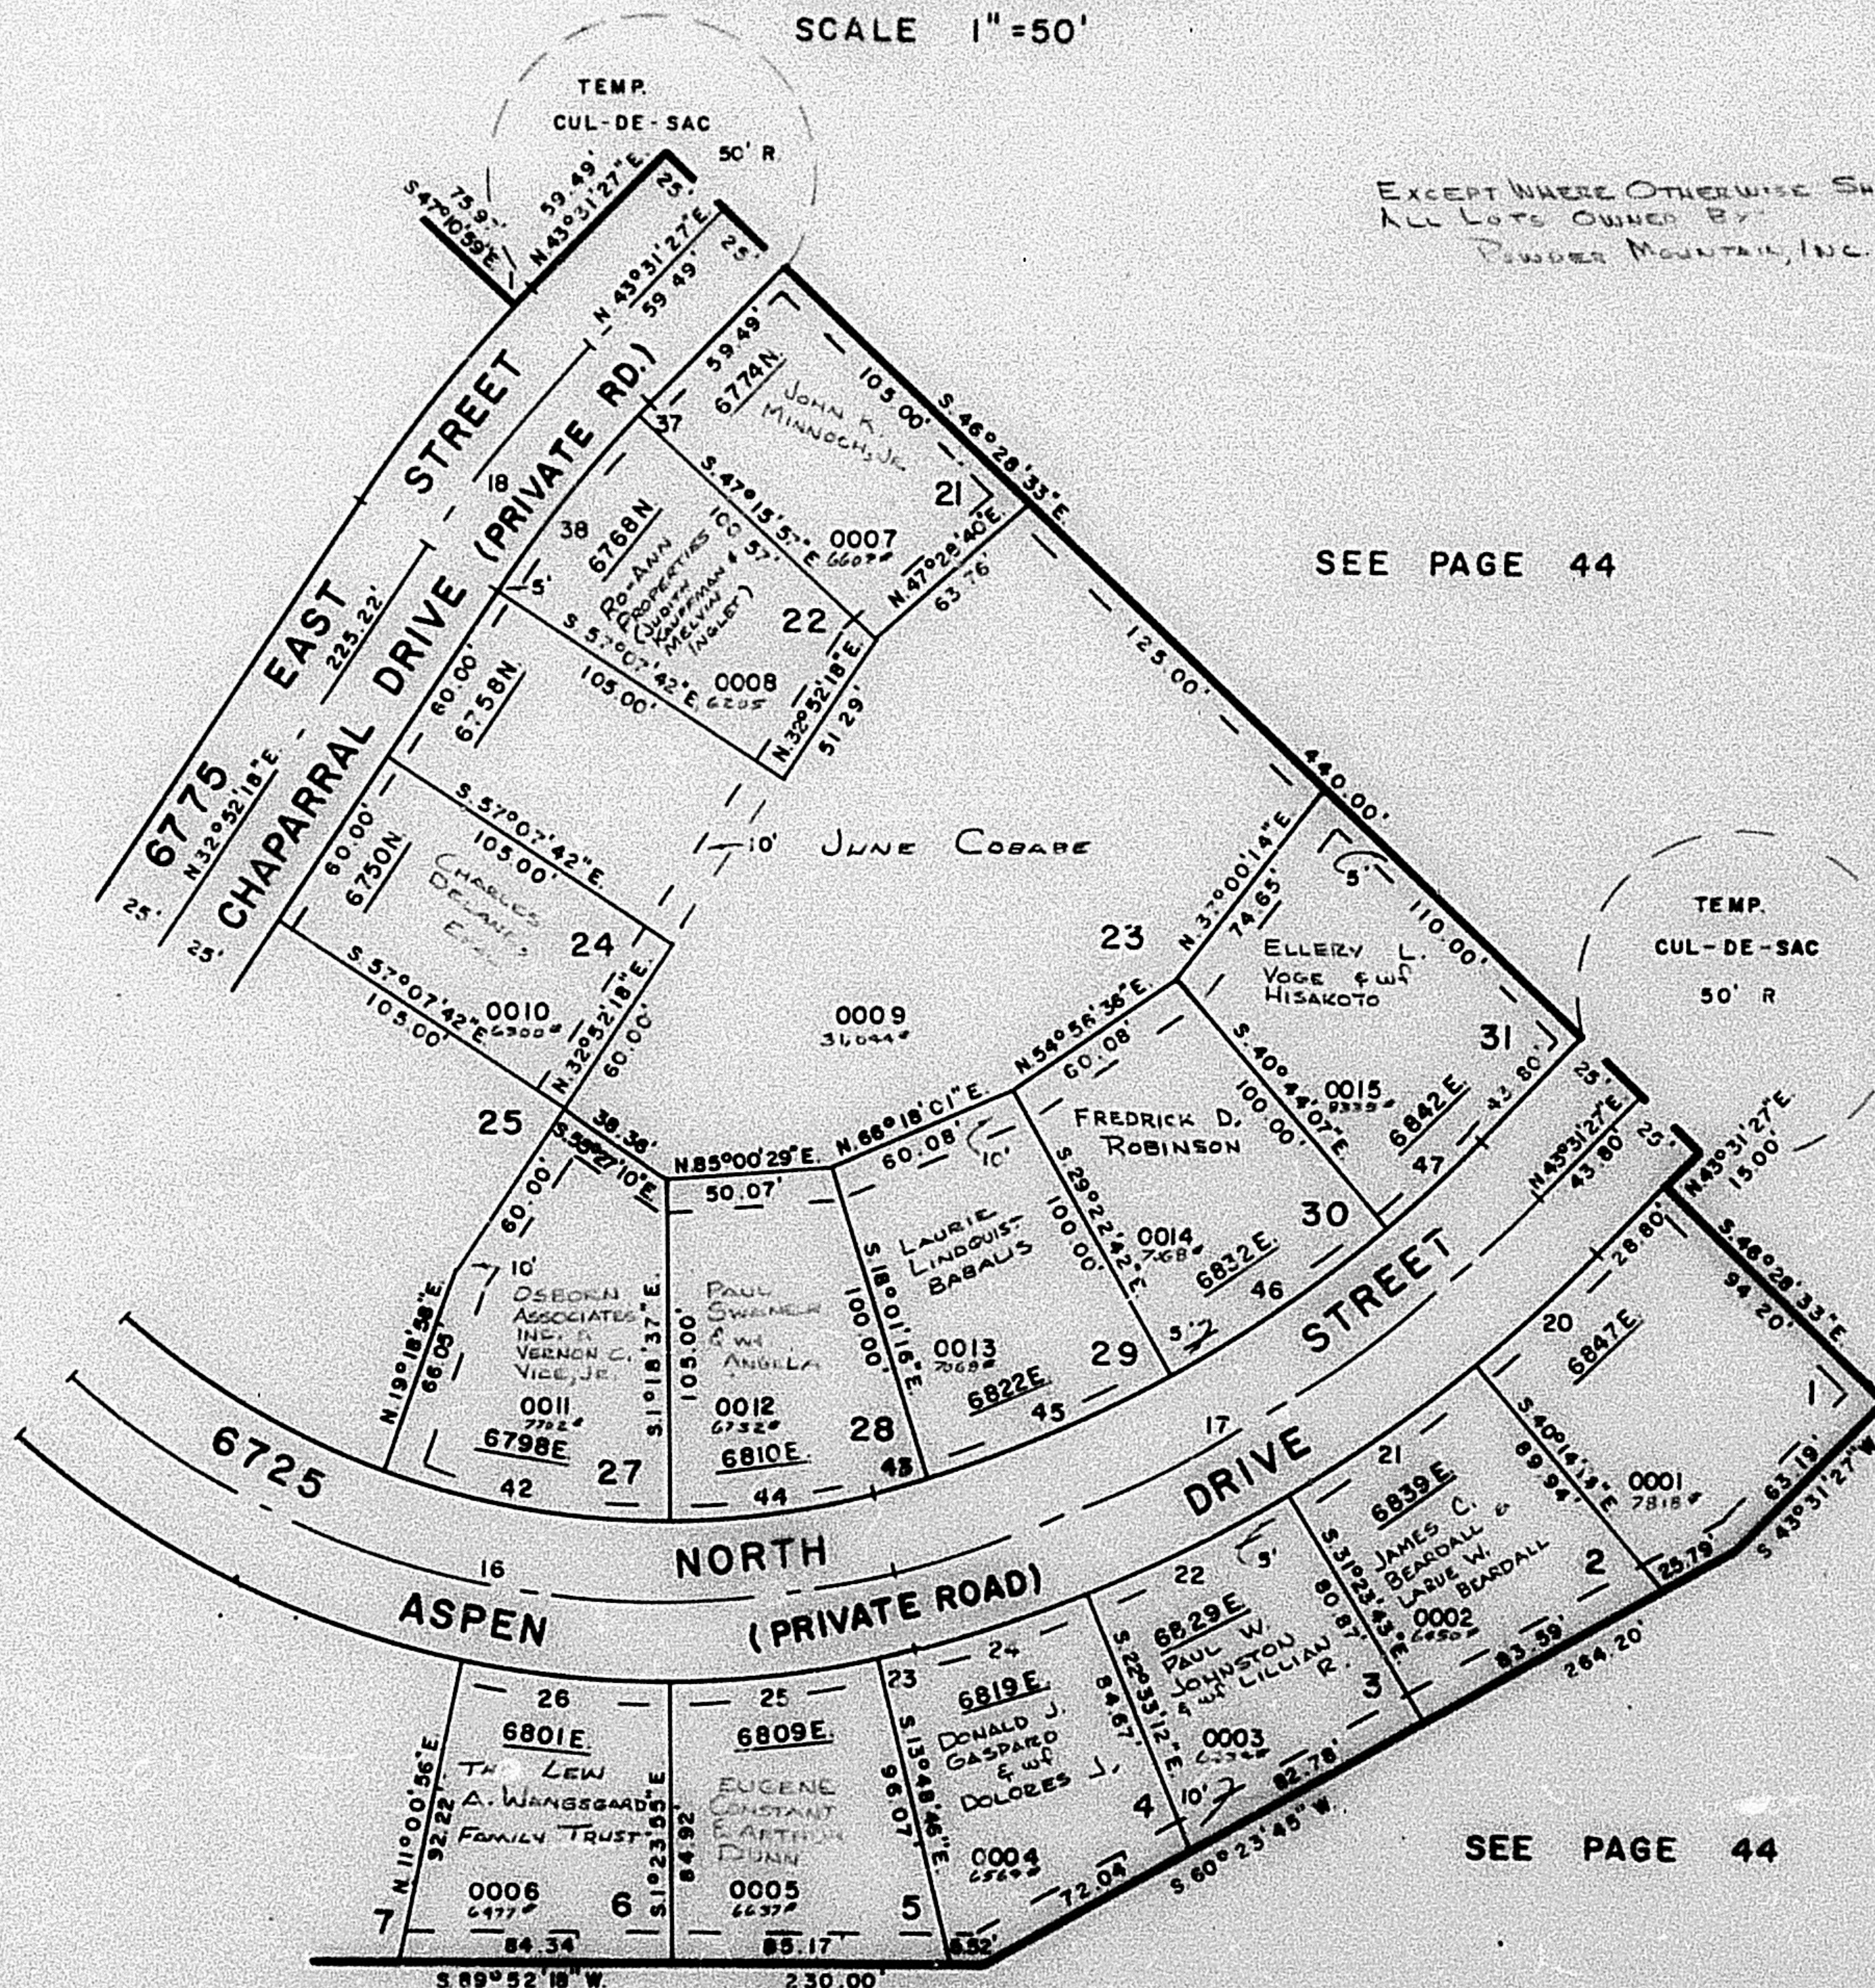

SEE PAGE 86

SEE PAGE 44

SEE PAGE 44

23

| CURVE DATA   |           |           |           |          |          |          |          |          |           |           |          |          |           |          |           |
|---|-----------|-----------|-----------|----------|----------|----------|----------|----------|-----------|-----------|----------|----------|-----------|----------|-----------|
| 1   | 16        | 17        | 18        | 20       | 21       | 22       | 23       | 24       | 25        | 26        | 37       | 38       | 42        | 43       | 44        |
| A= 0°42'28"   | 56°15'00" | 31°05'51" | 10°39'09" | 6°14'19" | 8°50'31" | 8°50'31" | 1°33'58" | 7°10'30" | 12°24'51" | 12°24'51" | 0°47'24" | 9°51'45" | 20°37'35" | 2°38'34" | 14°04'05" |
| R= 450.00'   | 275.00'   | 428.60'   | 425.00'   | 453.60'  | 453.60'  | 453.60'  | 300.00'  | 453.60'  | 300.00'   | 300.00'   | 400.00'  | 400.00'  | 250.00'   | 403.60'  | 250.00'   |
| ARC= 5.55'   | 269.98'   | 232.62'   | 79.02'    | 49.39'   | 70.00'   | 70.00'   | 8.20'    | 56.80'   | 65.00'    | 65.00'    | 5.51'    | 68.85'   | 90.00'    | 18.62'   | 61.38'    |
| T= 2.78'   | 146.99'   | 119.25'   | 39.62'    | 24.72'   | 35.07'   | 35.07'   | 4.10'    | 28.44'   | 32.63'    | 32.63'    | 2.78'    | 34.51'   | 45.49'    | 9.31'    | 30.85'    |
| CH= 5.55'   | 259.27'   | 229.78'   | 78.90'    | 49.36'   | 69.93'   | 69.93'   | 8.20'    | 56.77'   | 64.87'    | 64.87'    | 5.51'    | 68.77'   | 89.51'    | 18.62'   | 61.25'    |
| C.B. N.43°10'14"E. S.77°15'12"E. N.58°04'25"E. N.38°11'53"E. N.48°38'36"E. N.54°11'01"E. N.63°01'33"E. N.78°24'16"E. N.71°02'03"E. N.62°23'40"E. S.85°11'30"E. N.43°07'45"E. N.37°48'11"E. S.80°59'48"E. N.73°16'01"E. N.61°38'20"E. |           |           |           |          |          |          |          |          |           |           |          |          |           |          |           |
| 45   |           |           |           |          |          |          |          |          |           |           |          |          |           |          |           |
| A= 11°21'26"   | 11°21'25" | 5°44'26"  |           |          |          |          |          |          |           |           |          |          |           |          |           |
| R= 403.60'   | 403.60'   | 403.60'   |           |          |          |          |          |          |           |           |          |          |           |          |           |
| ARC= 80.00'   | 80.00'    | 40.44'    |           |          |          |          |          |          |           |           |          |          |           |          |           |
| T= 40.15'   | 40.15'    | 20.24'    |           |          |          |          |          |          |           |           |          |          |           |          |           |
| CH= 79.97'   | 79.97'    | 40.42'    |           |          |          |          |          |          |           |           |          |          |           |          |           |
| C.B. N.88°18'01"E. N.87°55'36"E. N.48°23'40"E.   |           |           |           |          |          |          |          |          |           |           |          |          |           |          |           |

FOR COMPLETE ENG. DATA  
SEE ORIG. DED. PLAT. IN  
BOOK 22, PAGE 45

FOR COMPLETE ENG. DATA  
 SEE ORIG. DED. PLAT IN  
 BOOK 22, PAGE 45