

PART OF SEC. 1, T.7N., R.1E., & PART OF SEC. 36, T.8N., R.1E., S.L.B. & M.
POWDER MOUNTAIN WEST SUBDIVISION

85

PHASE I


LOTS 1-6, 21-24, 27-31

IN WEBER COUNTY

SCALE 1"=50'

TAXING UNIT 90

PREFIX: 23-085

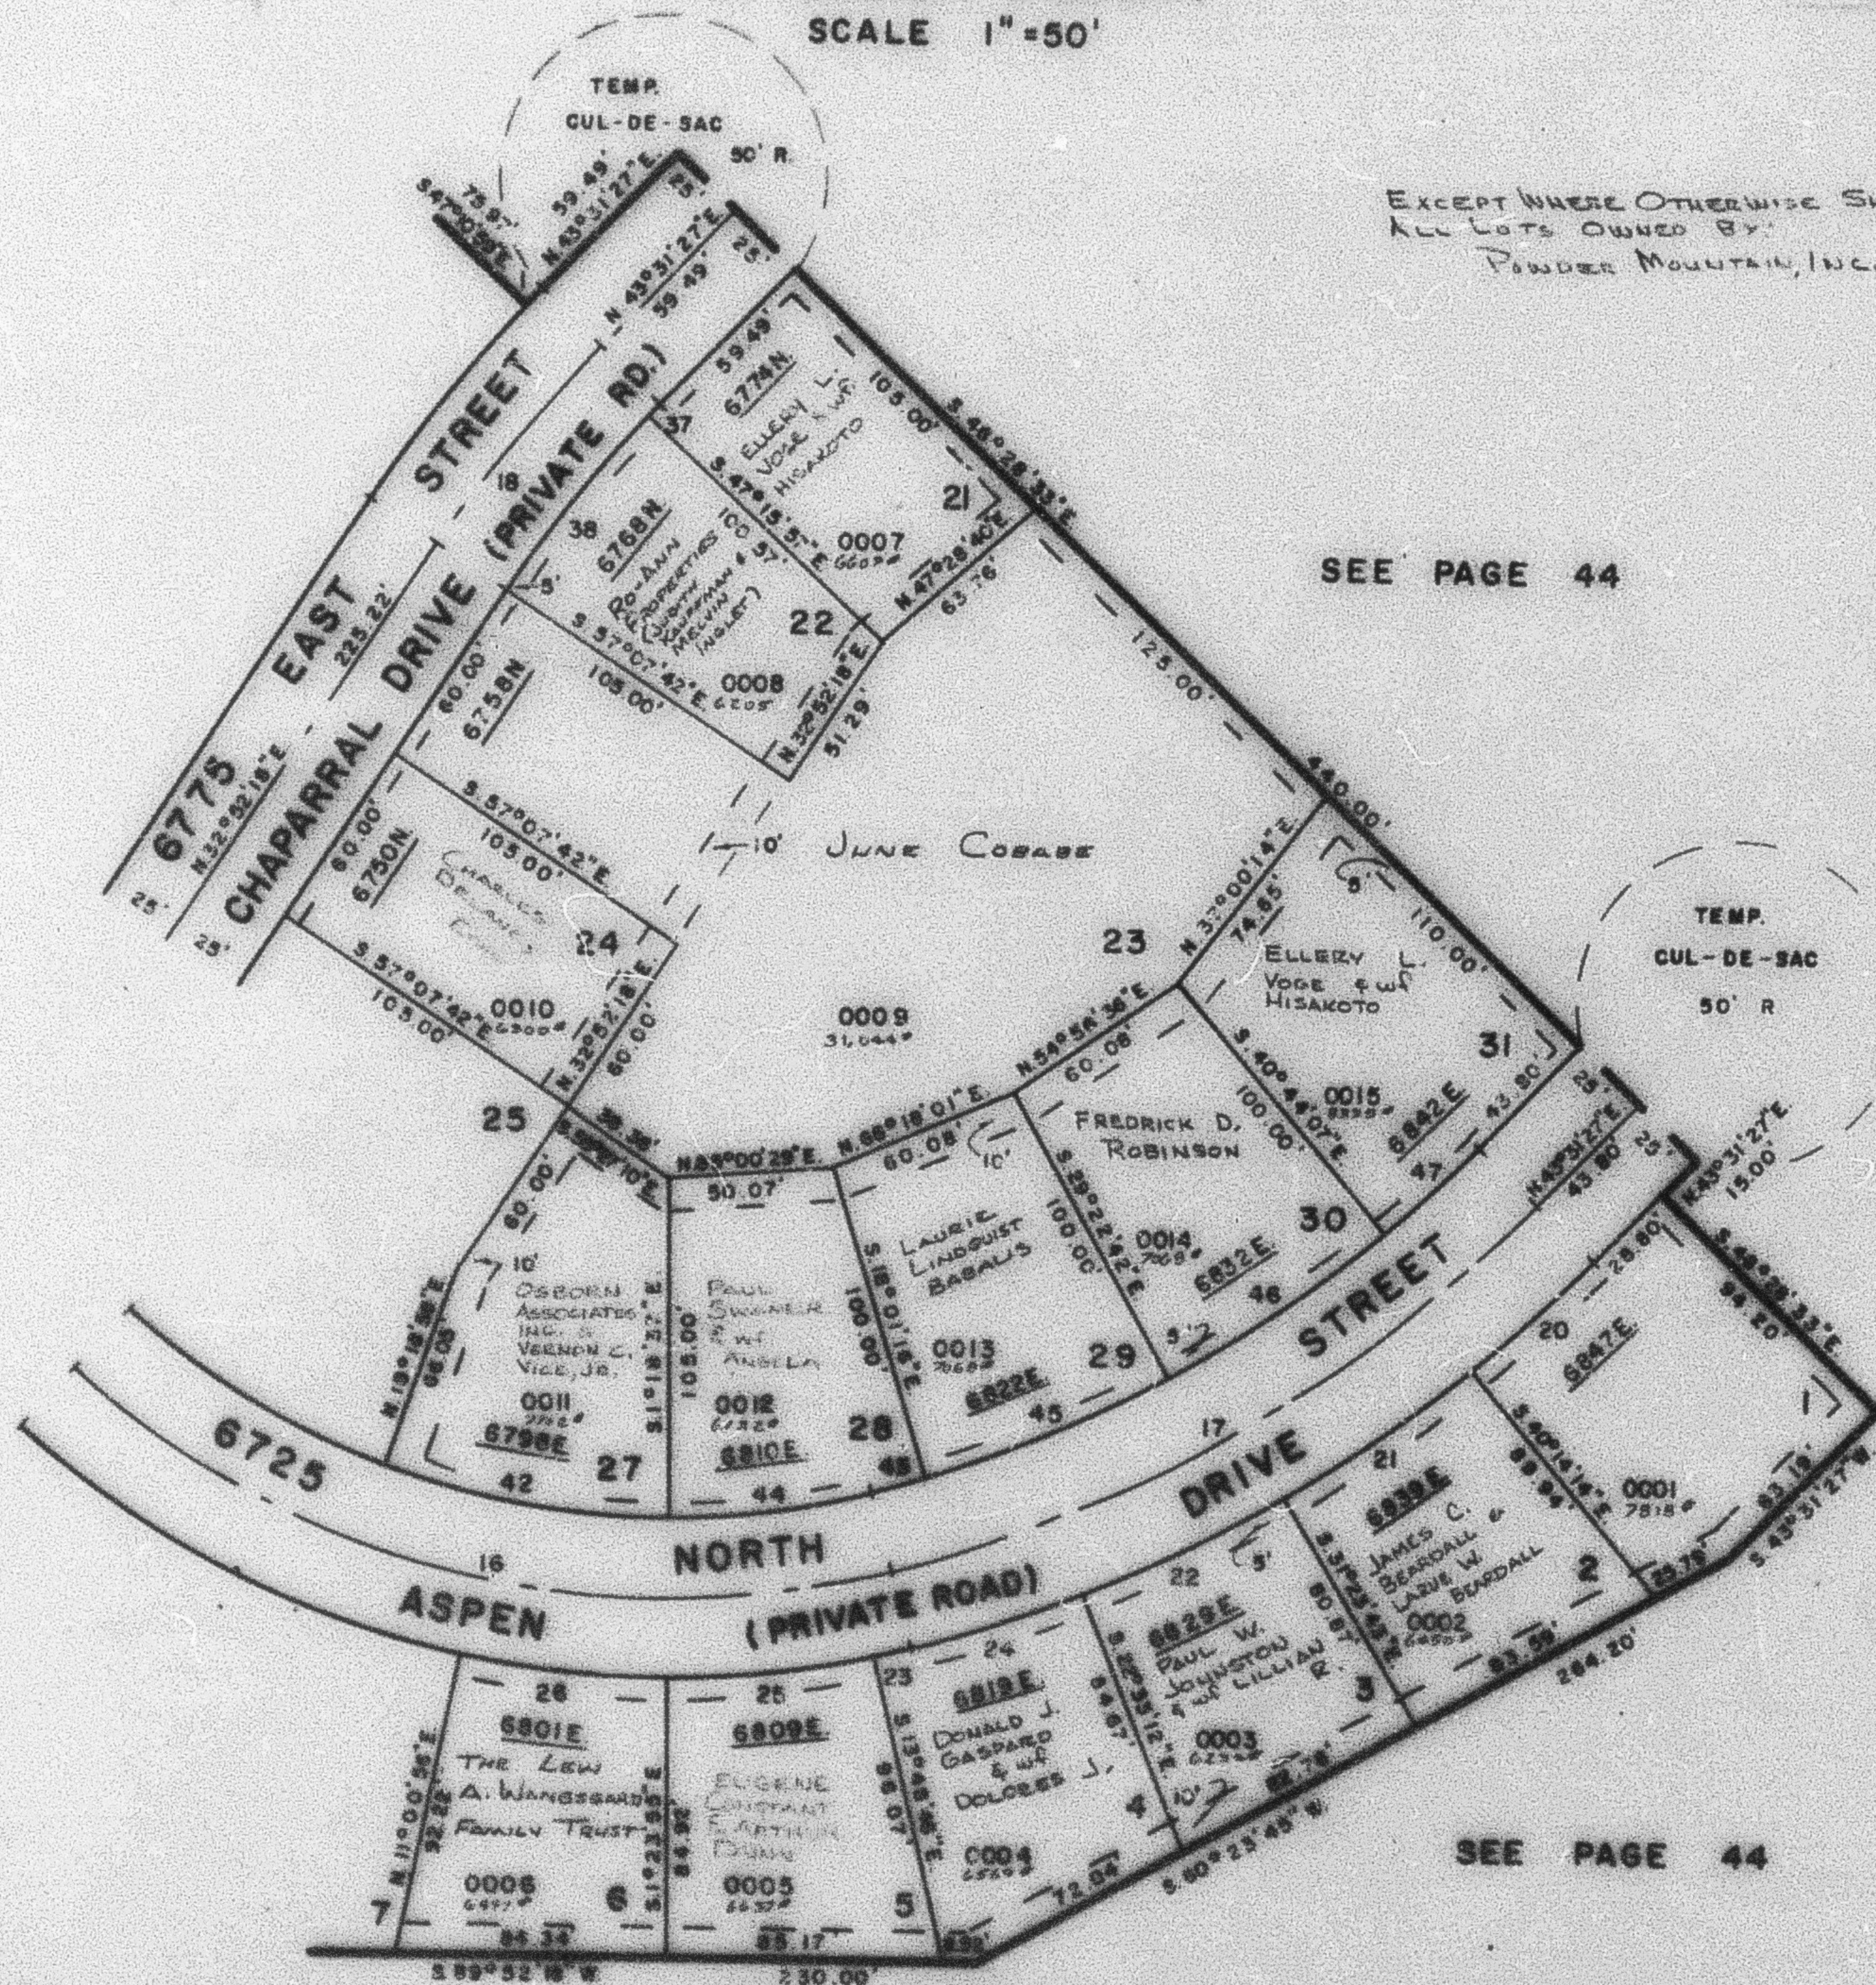

SEE PAGE 86

SEE PAGE 44

SEE PAGE 44

CURVE DATA														
1	16	17	18	20	21	22	23	24	25	26	27	28	42	43
Δ= 0°42'28"	Δ= 56°15'00"	Δ= 31°05'51"	Δ= 10°38'09"	Δ= 8°14'15"	Δ= 8°50'31"	Δ= 8°50'31"	Δ= 1°53'38"	Δ= 7°10'30"	Δ= 12°24'51"	Δ= 12°24'51"	Δ= 0°47'24"	Δ= 9°51'45"	Δ= 20°37'35"	Δ= 2°38'34"
R= 450.00'	R= 275.00'	R= 428.80'	R= 428.00'	R= 493.80'	R= 493.80'	R= 493.80'	R= 390.00'	R= 493.80'	R= 300.00'	R= 300.00'	R= 400.00'	R= 400.00'	R= 250.00'	R= 403.80'
ARC= 3.55'	ARC= 269.98'	ARC= 232.82'	ARC= 79.02'	ARC= 49.39'	ARC= 70.00'	ARC= 70.00'	ARC= 8.20'	ARC= 56.80'	ARC= 65.00'	ARC= 65.00'	ARC= 5.31'	ARC= 68.85'	ARC= 90.00'	ARC= 18.82'
T= 2.78'	T= 148.95'	T= 119.25'	T= 39.82'	T= 24.72'	T= 35.07'	T= 35.07'	T= 4.10'	T= 28.44'	T= 32.63'	T= 32.63'	T= 2.78'	T= 34.31'	T= 45.49'	T= 9.31'
CH= 5.55'	CH= 259.27'	CH= 229.78'	CH= 78.90'	CH= 49.38'	CH= 89.93'	CH= 89.93'	CH= 8.20'	CH= 56.77'	CH= 64.87'	CH= 64.87'	CH= 5.31'	CH= 68.77'	CH= 89.51'	CH= 18.82'
C.B.= N43°10'14"E	C.B.= S77°45'12"E	C.B.= N39°04'25"E	C.B.= N39°11'53"E	C.B.= N48°30'36"E	C.B.= N54°11'01"E	C.B.= N60°01'35"E	C.B.= N75°24'18"E	C.B.= N71°02'03"E	C.B.= N82°25'40"E	C.B.= S85°11'30"E	C.B.= N43°07'45"E	C.B.= N57°48'11"E	C.B.= S80°59'49"E	C.B.= N75°18'01"E

FOR COMPLETE ENG DATA
 SEE ORIG. SEC. PLAT IN
 BOOK 22, PAGE 45