

PART OF SEC. 1, T.7N., R.1E., & PART OF SEC. 36, T.8N., R.1E., S.L.B. & M.

85

POWDER MOUNTAIN WEST SUBDIVISION

PHASE I


LOTS 1-6, 21-24, 27-31

IN WEBER COUNTY

SCALE 1"=50'

TAXING UNIT 90

PREFIX 25-086

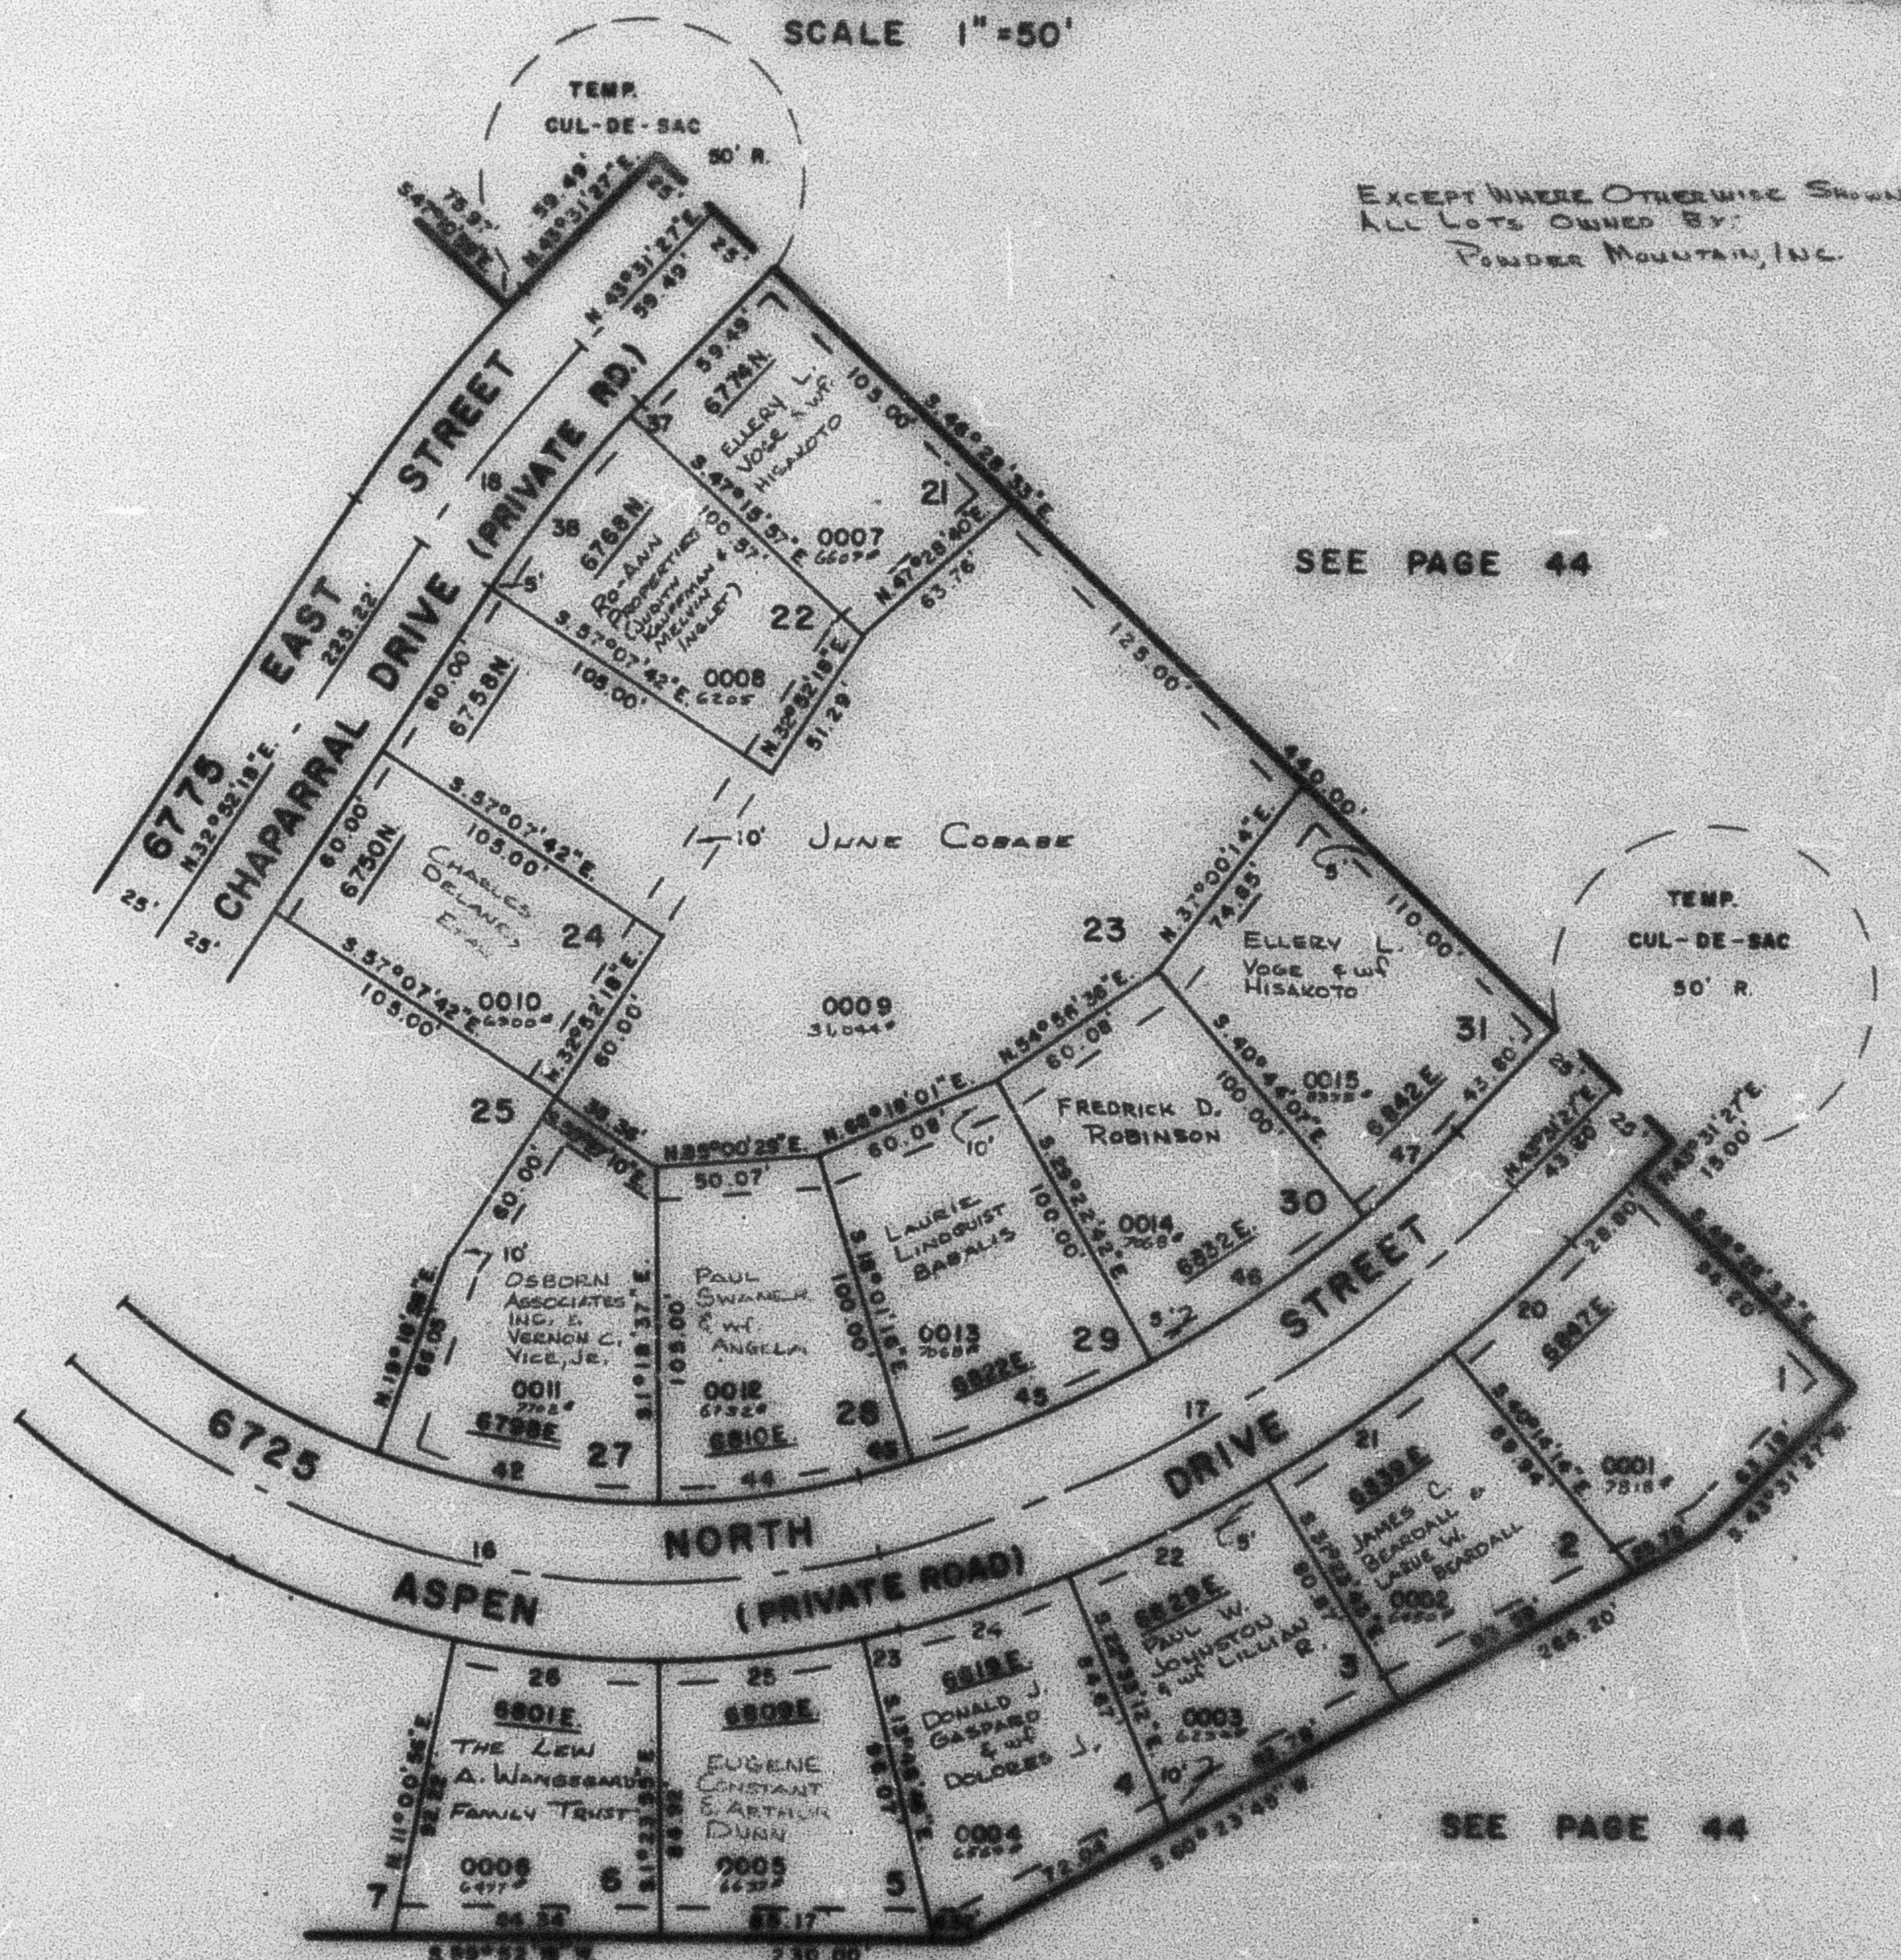

SEE PAGE 86

SEE PAGE 44

SEE PAGE 44

CURVE DATA															
1	16	17	18	20	21	22	23	24	25	26	27	28	29	30	31
A= 0°42'28"	06°16'00"	31°05'31"	10°38'08"	0°14'19"	0°50'31"	0°50'31"	1°33'58"	7°10'30"	12°54'51"	12°54'51"	0°47'24"	0°51'48"	20°37'38"	2°58'34"	16°04'05"
R= 450.00'	275.00'	428.80'	425.00'	453.80'	453.80'	453.80'	300.00'	453.80'	300.00'	300.00'	400.00'	400.00'	250.00'	403.80'	250.00'
ARC= 5.55'	289.98'	232.62'	79.02'	49.38'	70.00'	70.00'	8.20'	58.80'	88.00'	89.00'	5.51'	88.85'	90.00'	18.82'	61.38'
T= 2.78'	148.99'	119.23'	39.82'	24.72'	35.07'	35.07'	4.10'	28.44'	32.83'	32.83'	8.79'	34.31'	48.49'	9.31'	50.05'
CH= 5.55'	259.27'	229.78'	78.90'	49.38'	69.83'	69.83'	8.20'	58.77'	84.87'	84.87'	5.51'	88.77'	89.51'	18.82'	61.22'
C.B. N43°10'14"E. S77°45'12"E. N58°04'25"E. N75°11'53"E. N40°38'38"E. N54°11'01"E. N80°01'35"E. N75°24'16"E. N71°02'03"E. N82°25'40"E. S89°11'30"E. N48°08'26"E. N37°48'11"E. S80°59'49"E. N75°16'01"E. N61°36'20"E.															
			45	46	47										
			A= 11°21'28"	11°21'28"	5°44'26"										
			R= 403.80'	403.80'	403.80'										
			ARC= 80.00'	80.00'	48.84'										
			T= 40.13'	40.13'	20.34'										
			CH= 78.87'	78.87'	40.42'										
			FOR COMPLETE ENG. DATA SEE ORIS. DES. PLAN IN BOOK 22, PAGE 45												

FOR COMPLETE ENG. DATA
SEE CRIS. DES. PLAT. IN
BOOK 22, PAGE 42