

PART OF SEC. 1, T.7N., R.1E., & PART OF SEC. 36, T.8N., R.1E., S.L.B. & M.
POWDER MOUNTAIN WEST SUBDIVISION

85

PHASE I

LOTS 1-6, 21-24, 27-31

IN WEBER COUNTY

SCALE 1"=50'


TAXING UNIT 90

PREFIX: 23-085

EXCEPT WHERE OTHERWISE SHOWN
 ALL LOTS OWNED BY
 POWDER MOUNTAIN, INC.

SEE PAGE 44

SEE PAGE 86

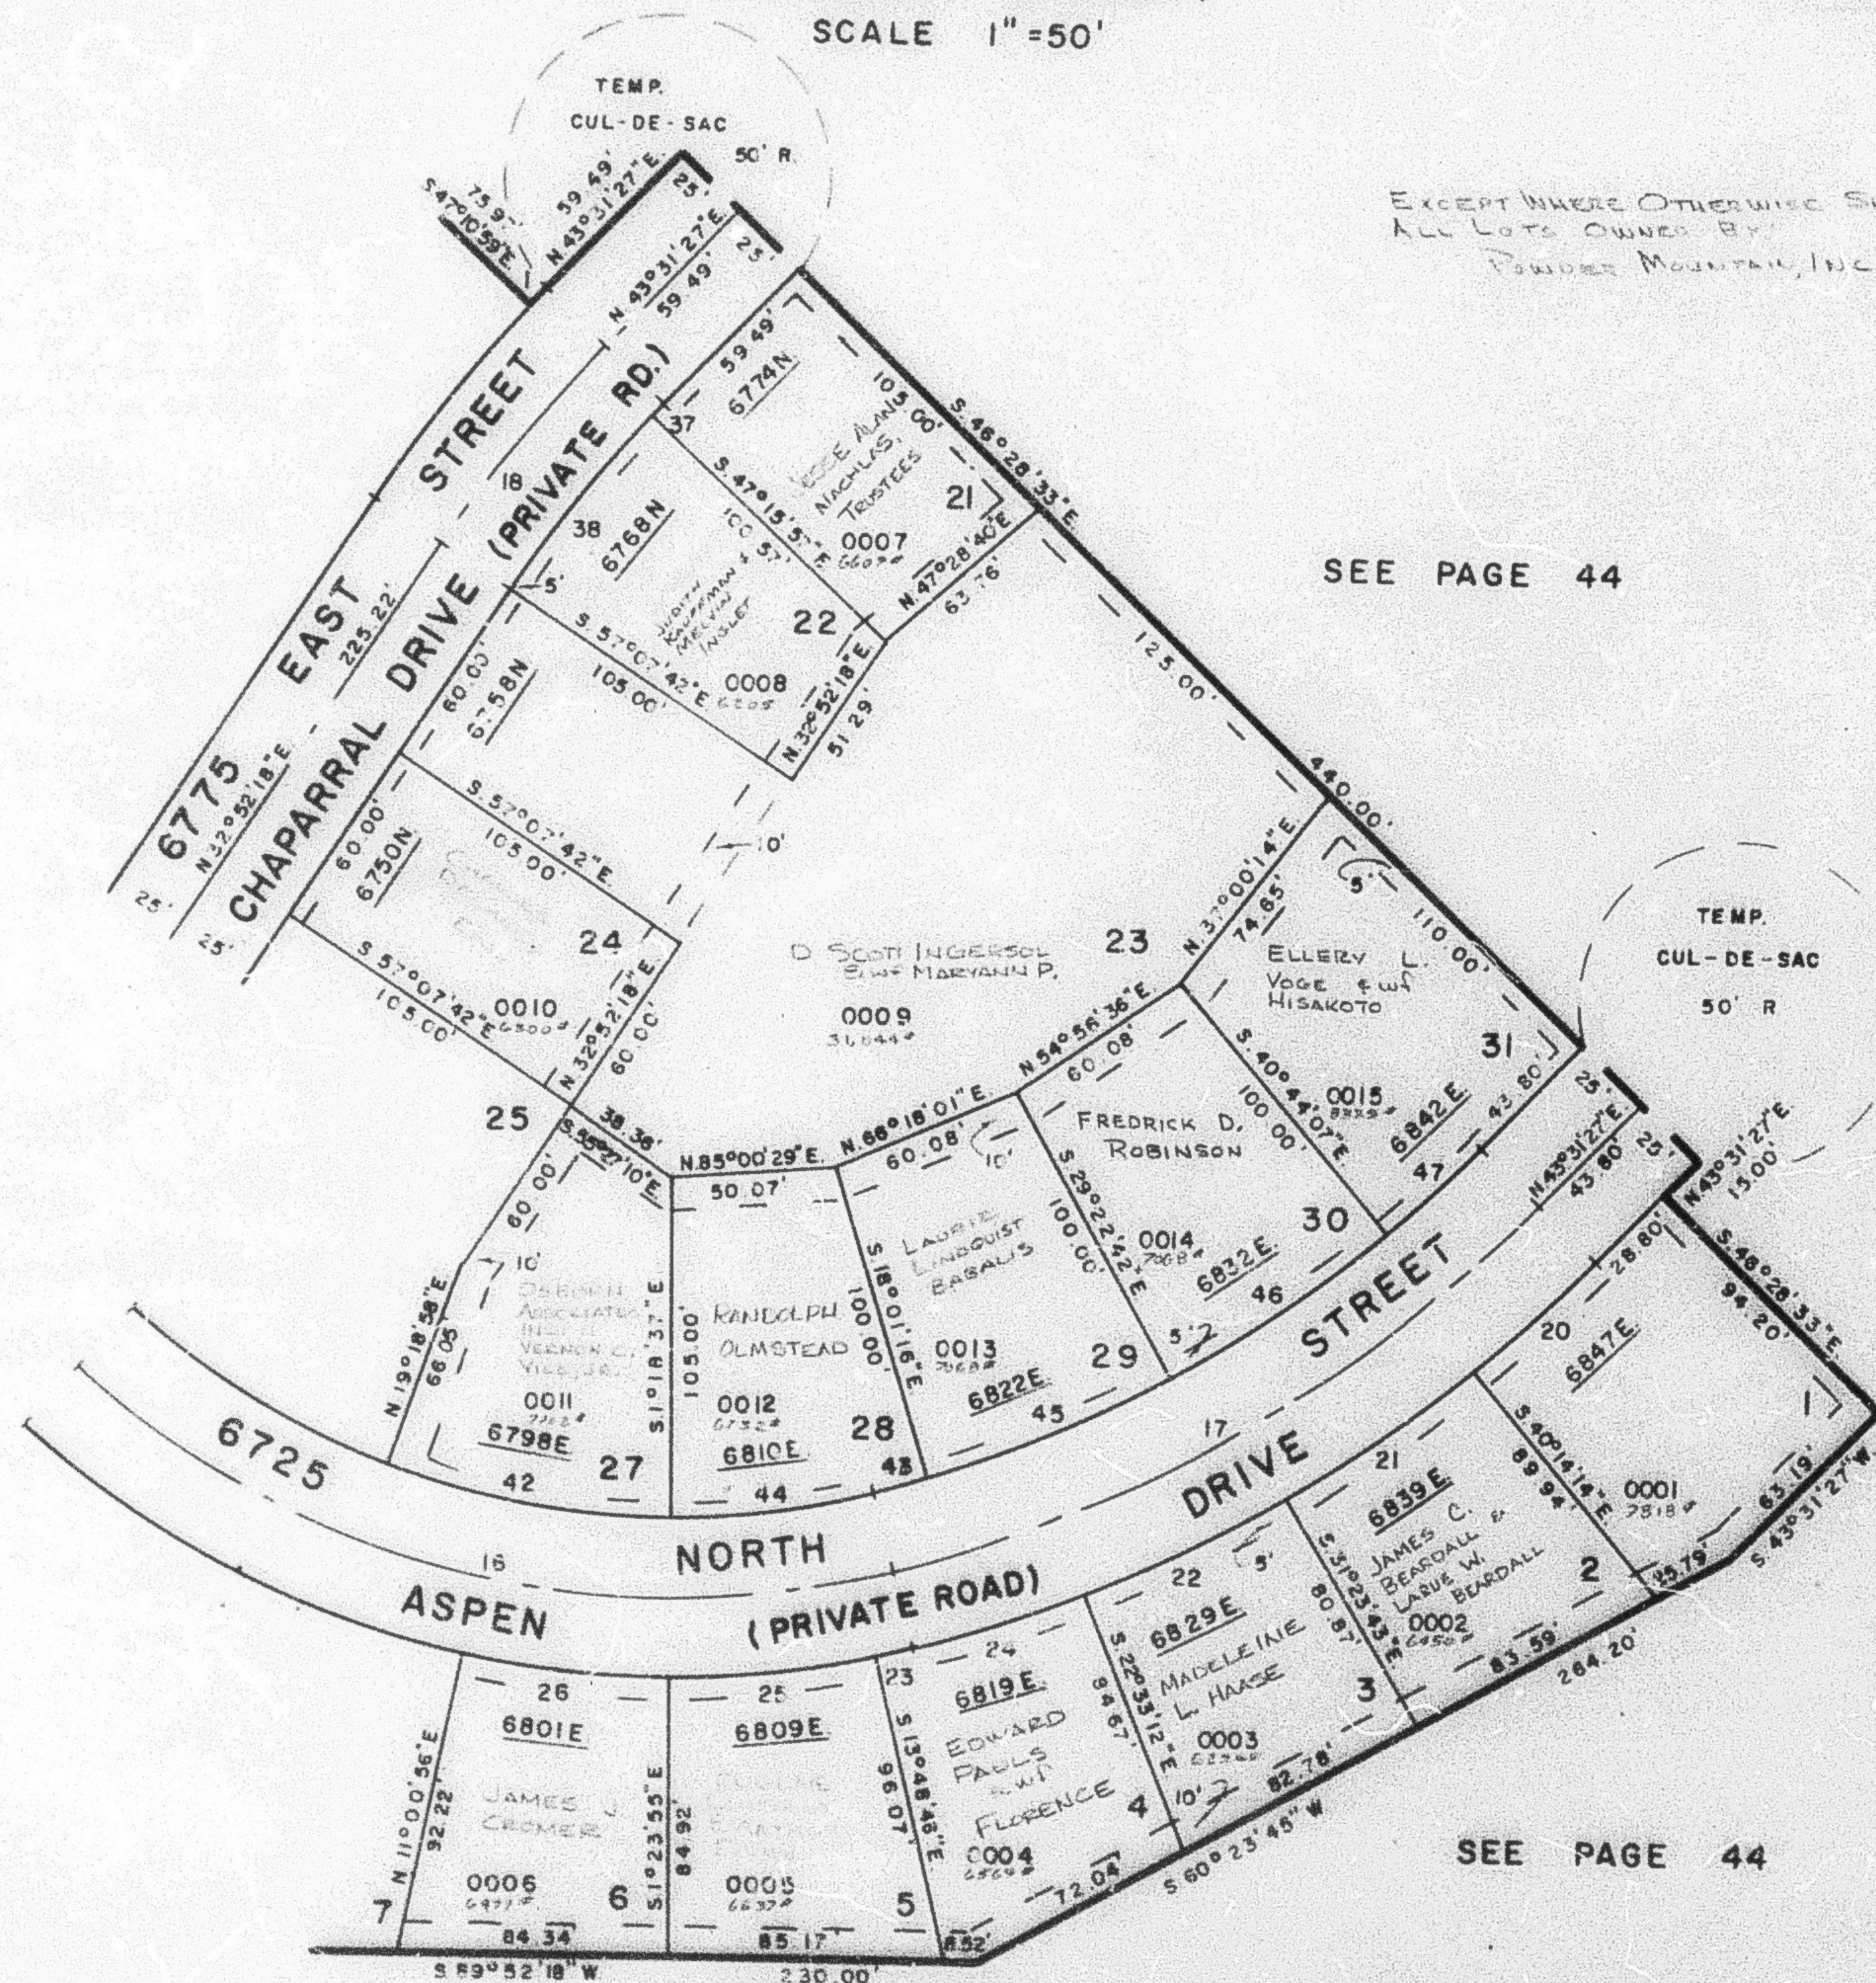

SEE PAGE 44

CURVE DATA															
1	16	17	18	20	21	22	23	24	25	26	37	38	42	43	44
Δ: 0°42'28"	56°15'00"	31°05'51"	10°39'09"	8°14'19"	8°50'31"	8°50'31"	1°33'56"	7°10'30"	12°24'51"	12°24'51"	0°47'24"	9°51'45"	20°37'35"	2°38'34"	14°04'08"
R: 450.00'	275.00'	428.60'	425.00'	453.60'	453.60'	453.60'	300.00'	453.60'	300.00'	300.00'	400.00'	400.00'	250.00'	403.60'	250.00'
ARC: 5.55'	269.98'	232.82'	79.02'	49.39'	70.00'	70.00'	8.20'	56.80'	65.00'	65.00'	5.31'	68.85'	90.00'	18.62'	61.38'
T: 2.78'	146.99'	119.25'	39.62'	24.72'	35.07'	35.07'	4.10'	28.44'	32.63'	32.63'	2.78'	34.51'	45.48'	9.31'	30.85'
CH: 5.55'	259.27'	229.78'	78.90'	49.36'	89.93'	89.93'	8.20'	58.77'	64.87'	64.87'	5.31'	68.77'	89.51'	18.62'	61.25'
C.B: N 43°10'14"E	S 77°15'12"E	N 59°04'25"E	N 38°11'53"E	N 46°38'36"E	N 54°11'01"E	N 63°01'33"E	N 75°24'16"E	N 71°02'03"E	N 82°23'40"E	S 85°11'30"E	N 43°07'45"E	N 37°48'11"E	S 80°59'48"E	N 73°18'01"E	N 81°39'20"E
FOR COMPLETE ENG DATA SEE ORIG. DED. PLAT. IN BOOK 22, PAGE 45															