

PART OF SEC. 1, T.7N., R.1E., & PART OF SEC. 36, T.8N., R.1E., S.L.B. & M.
POWDER MOUNTAIN WEST SUBDIVISION

86

PHASE I

LOTS 7-20, 25, 26

IN WEBER COUNTY


SCALE 1"=50'

TAXING UNIT 90

PREFIX 23-086

EXCEPT WHERE OTHERWISE SHOWN
 ALL LOTS OWNED BY
 POWDER MOUNTAIN, INC.

SEE PAGE 44

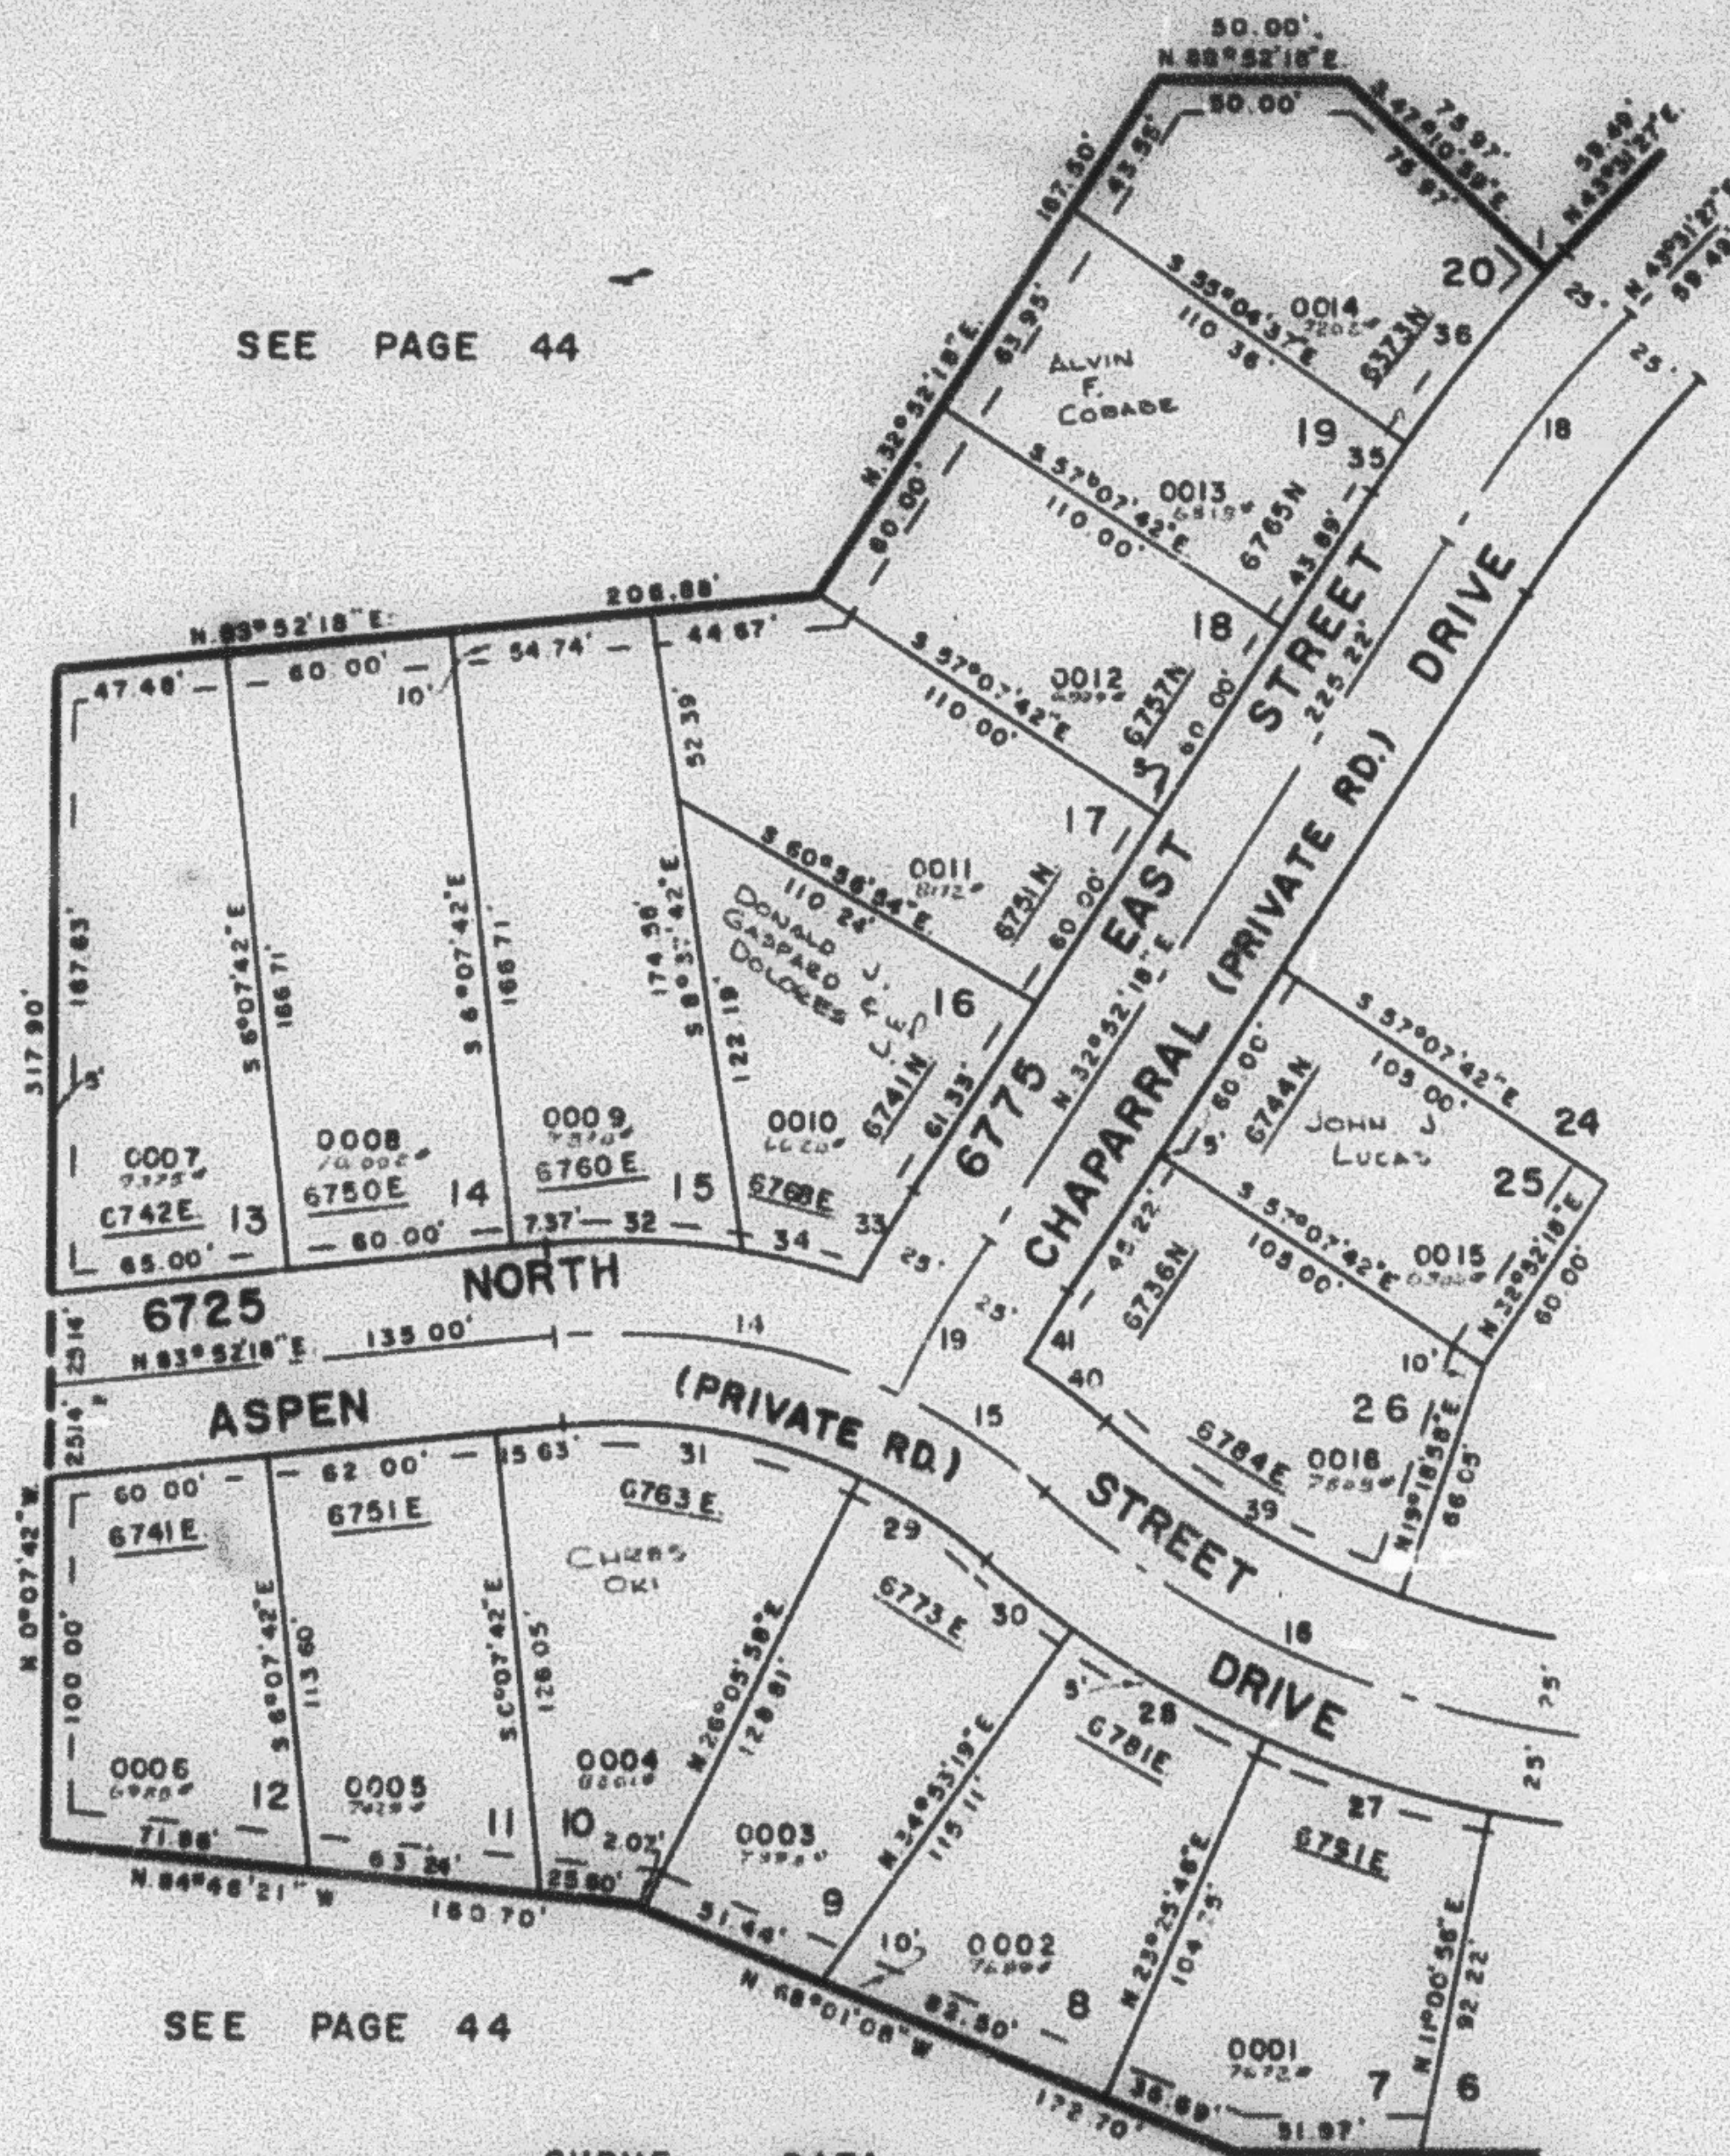

SEE PAGE 44

SEE PAGE 84

SEE PAGE 44

CURVE DATA

1	14	15	16	18	19	27	28	29	30	31	32	33	34	35	36
Δ 0°42'28"	22°00'00"	15°00'00"	56°15'00"	10°39'09"	7°00'00"	12°24'50"	11°27'33"	14°46'20"	5°38'59"	32°13'40"	15°37'20"	3°48'27"	9°03'17"	2°03'05"	7°53'38"
R 490.00'	175.00'	175.00'	275.00'	425.00'	392.88'	300.00'	300.00'	150.00'	300.00'	150.00'	200.00'	417.88'	200.00'	450.00'	450.00'
ARC 3.35'	97.74'	45.81'	269.98'	79.02'	48.00'	65.00'	60.00'	38.87'	31.33'	84.37'	95.70'	27.52'	31.81'	16.11'	62.00'
T 2.78'	50.18'	23.04'	146.99'	39.82'	24.03'	32.83'	30.10'	19.44'	19.46'	43.38'	28.03'	13.77'	15.84'	6.08'	31.05'
CH 1.55'	96.47'	45.68'	259.27'	78.90'	47.97'	64.87'	59.90'	38.57'	31.31'	83.28'	55.52'	27.52'	31.87'	16.11'	61.95'
CB 143°10'14"E	88°07'42"E	55°37'42"E	37°15'12"E	138°11'53"E	129°22'10"E	57°46'35"E	86°30'27"E	55°30'52"E	53°07'11"E	58°00'52"E	58°08'02"E	130°58'05"E	279°34'45"E	133°53'50"E	138°52'12"E

FOR COMPLETE ENG. DATA
 SEE ORIG. DES. PLAT IN
 BOOK 22, PAGE 45