

PART OF SEC. 1, T.7N., R.1E., & PART OF SEC. 36, T.8N., R.1E., S.L.B. & M.
POWDER MOUNTAIN WEST SUBDIVISION

86

PHASE I
LOTS 7-20, 25, 26

IN WEBER COUNTY

SCALE 1"=50'

TAXING UNIT 90


PREFIX 23-086

EXCEPT WHERE OTHERWISE SHOWN
ALL LOTS OWNED BY
POWDER MOUNTAIN, INC.

SEE PAGE 44

SEE PAGE 44

SEE PAGE 84

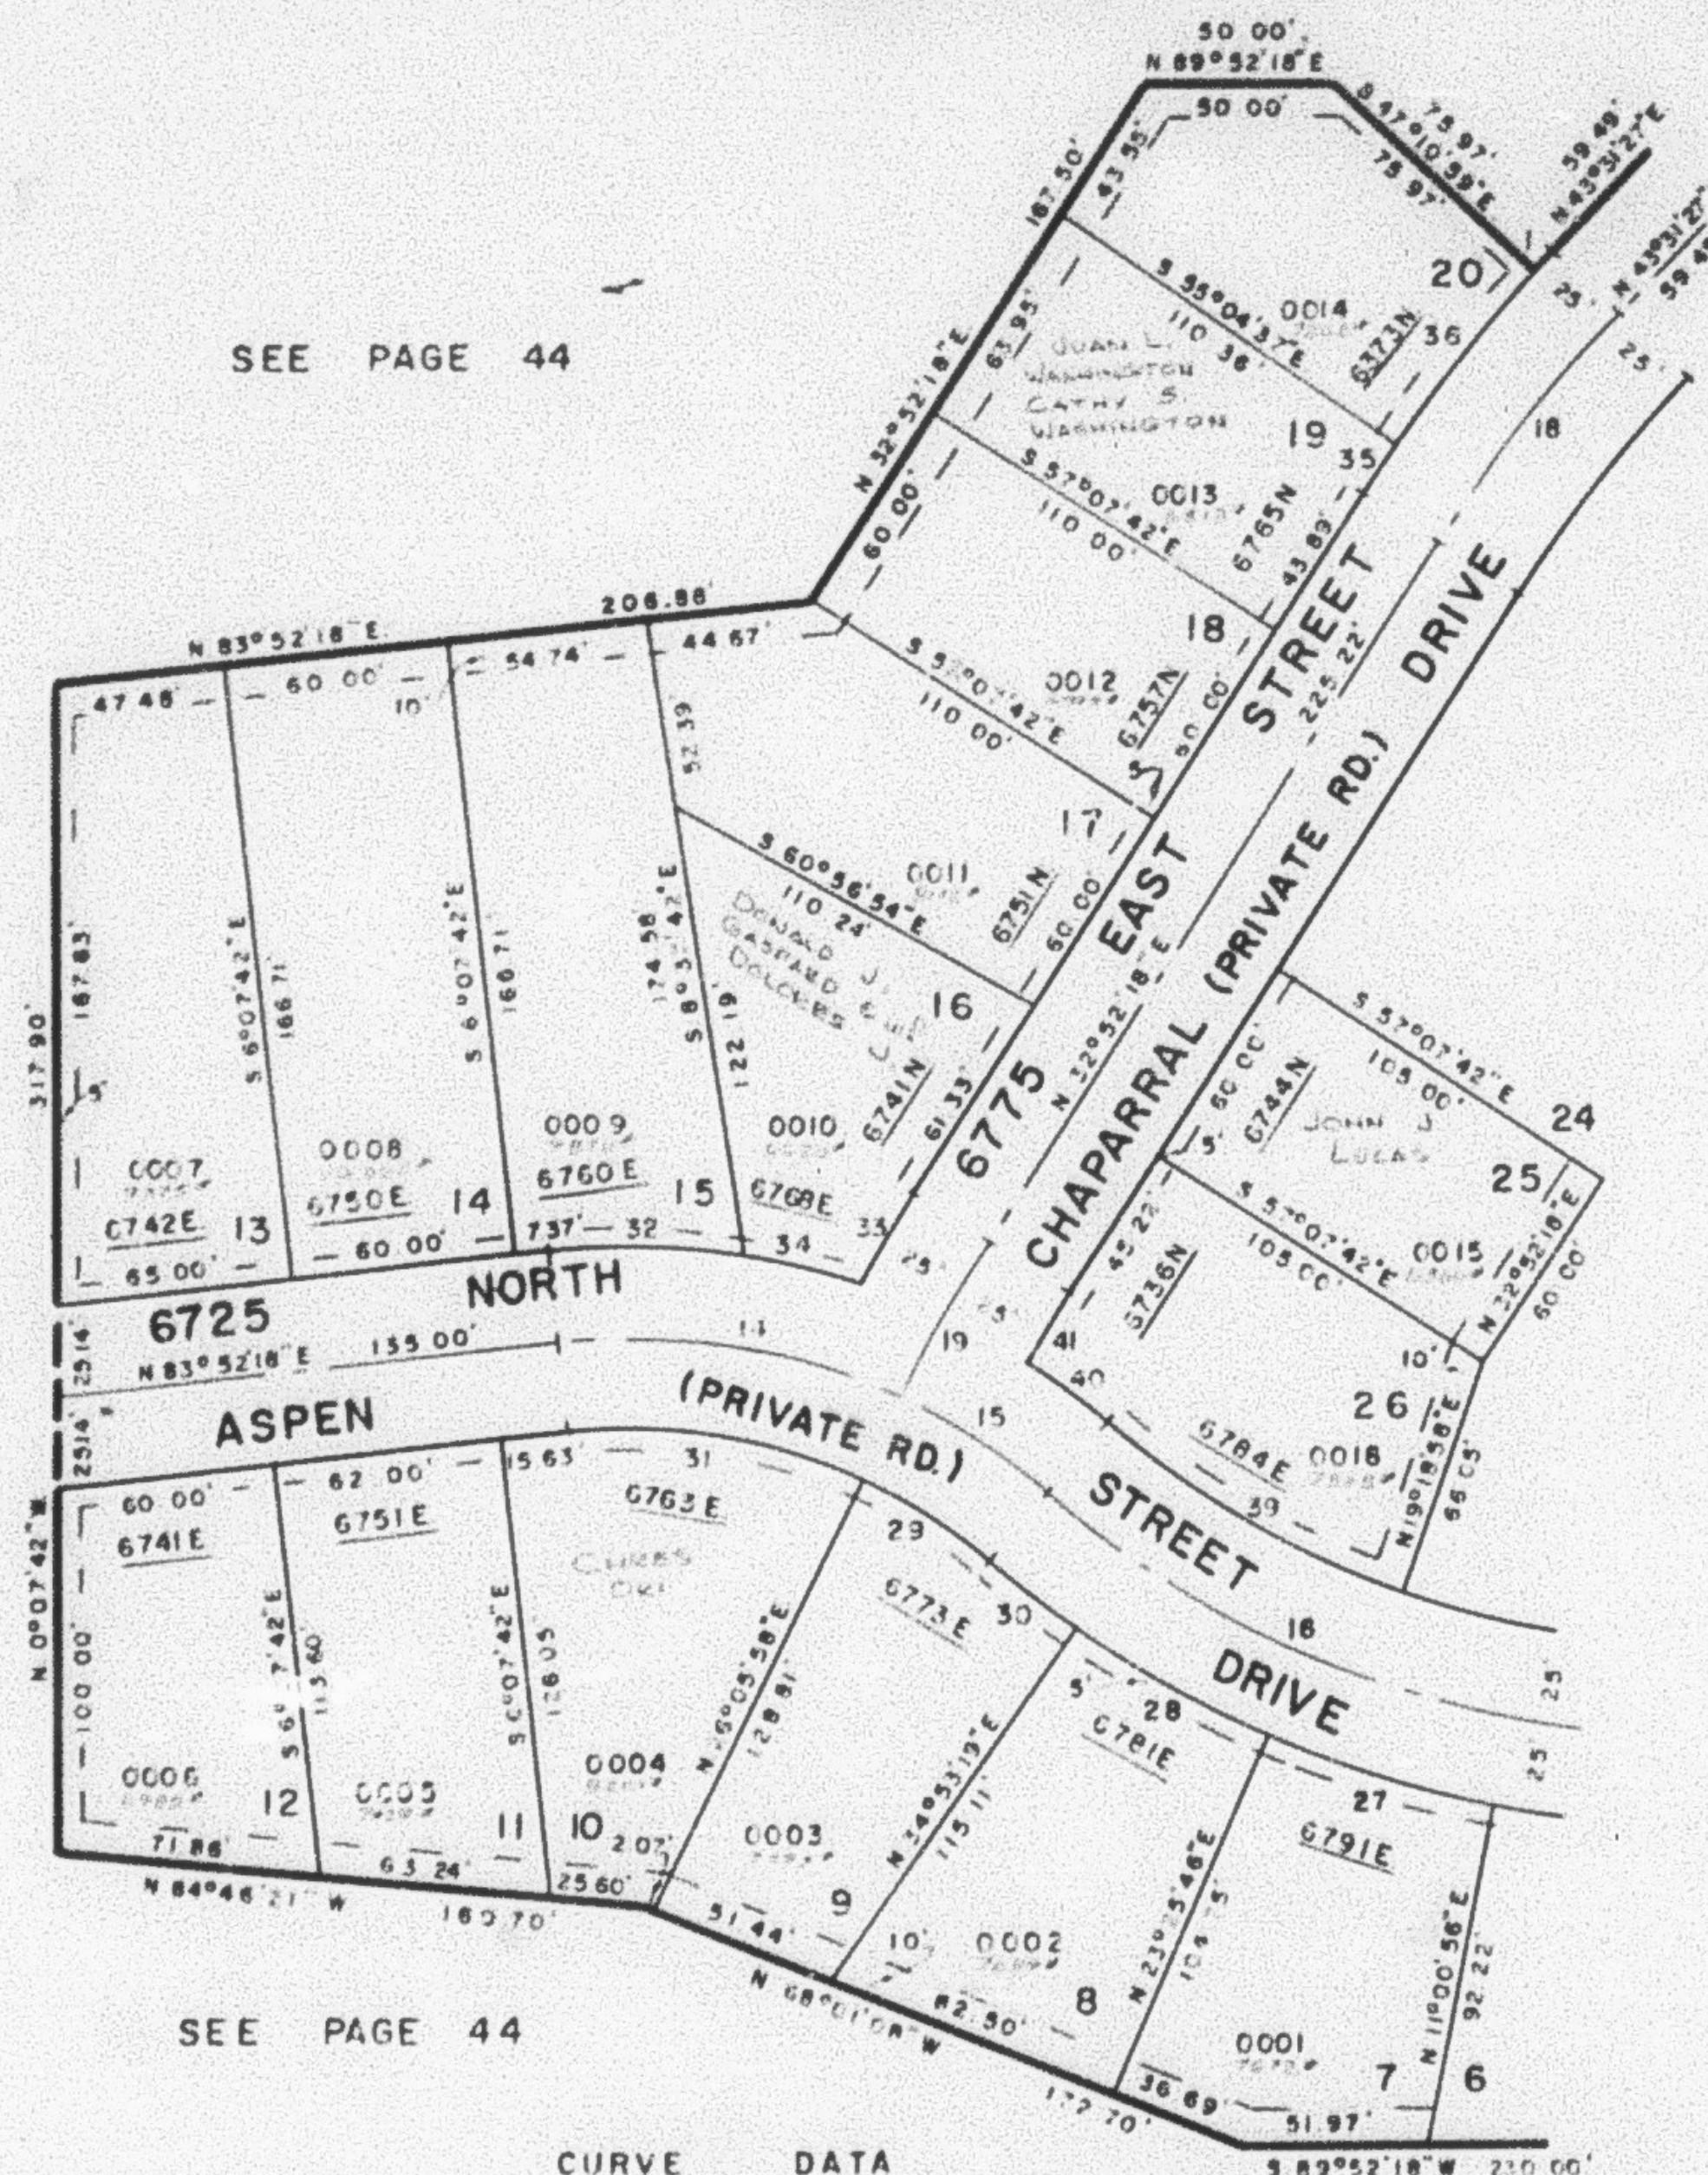

SEE PAGE 44

CURVE DATA																	S 89°52'18"W 230.00'		
	1	14	15	16	18	19	27	28	29	30	31	32	33	34	35	36			
A	0°42'28"	32°00'00"	15°00'00"	58°15'00"	10°39'09"	7°00'00"	12°24'50"	11°27'33"	14°46'20"	5°58'59"	32°13'40"	15°57'20"	3°46'27"	9°03'17"	2°03'05"	7°53'38"			
R	480.00'	175.00'	175.00'	275.00'	425.00'	392.86'	300.00'	300.00'	150.00'	300.00'	150.00'	200.00'	417.86'	200.00'	450.00'	450.00'			
ARC	5.55'	97.74'	45.81'	269.98'	79.02'	48.00'	85.00'	60.00'	38.67'	31.33'	84.37'	55.70'	27.52'	31.61'	16.11'	62.00'			
T	2.78'	50.18'	23.04'	146.99'	39.62'	24.03'	32.83'	20.10'	19.44'	15.68'	43.33'	28.03'	13.77'	15.84'	8.08'	31.05'			
CH	5.55'	16.47'	45.68'	159.27'	78.90'	57.97'	64.87'	59.90'	38.57'	31.31'	83.28'	55.52'	27.52'	31.57'	16.11'	61.95'			
CB	N 45°10'14"E	S 89°07'42"E	S 56°57'42"E	N 77°15'12"E	N 38°11'53"E	N 29°22'18"E	N 72°46'29"E	S 60°50'27"E	S 56°30'52"E	S 52°07'11"E	S 80°00'52"E	S 88°09'02"E	N 30°59'05"E	S 75°38'45"E	N 33°53'50"E	N 38°52'12"E			
		39	40	41														FOR COMPLETE ENG DATA	
A	21°33'20"	7°36'19"	3°21'46"														SEE GRID DED PLAT IN		
R	250.00'	200.00'	267.86'														BOOK 22 , PAGE 45		
ARC	44.05'	76.55'	1.59'																
T	47.59'	13.29'	10.80'																
CH	93.50'	26.53'	71.59'																
CB	S 59°54'22"E	S 52°55'51"E	N 31°25'21"E																

23

FOR COMPLETE ENG DATA
SEE ORIG DED PLAT IN
BOOK 22, PAGE 45