

PART OF SEC. 1, T.7N., R.1E., & PART OF SEC. 36, T.8N., R.1E., S.L.B. & M. POWDER MOUNTAIN WEST SUBDIVISION

86

PHASE I

LOTS 7-20, 25, 26

IN WEBER COUNTY

SCALE 1"=50'

TAXING UNIT: 90


PREFIX: 23 - 086

SEE PAGE 44

EXCEPT WHERE OTHERWISE SHOWN
ALL LOTS OWNED BY
POWDER MOUNTAIN, INC.

SEE PAGE 44

SEE PAGE 85

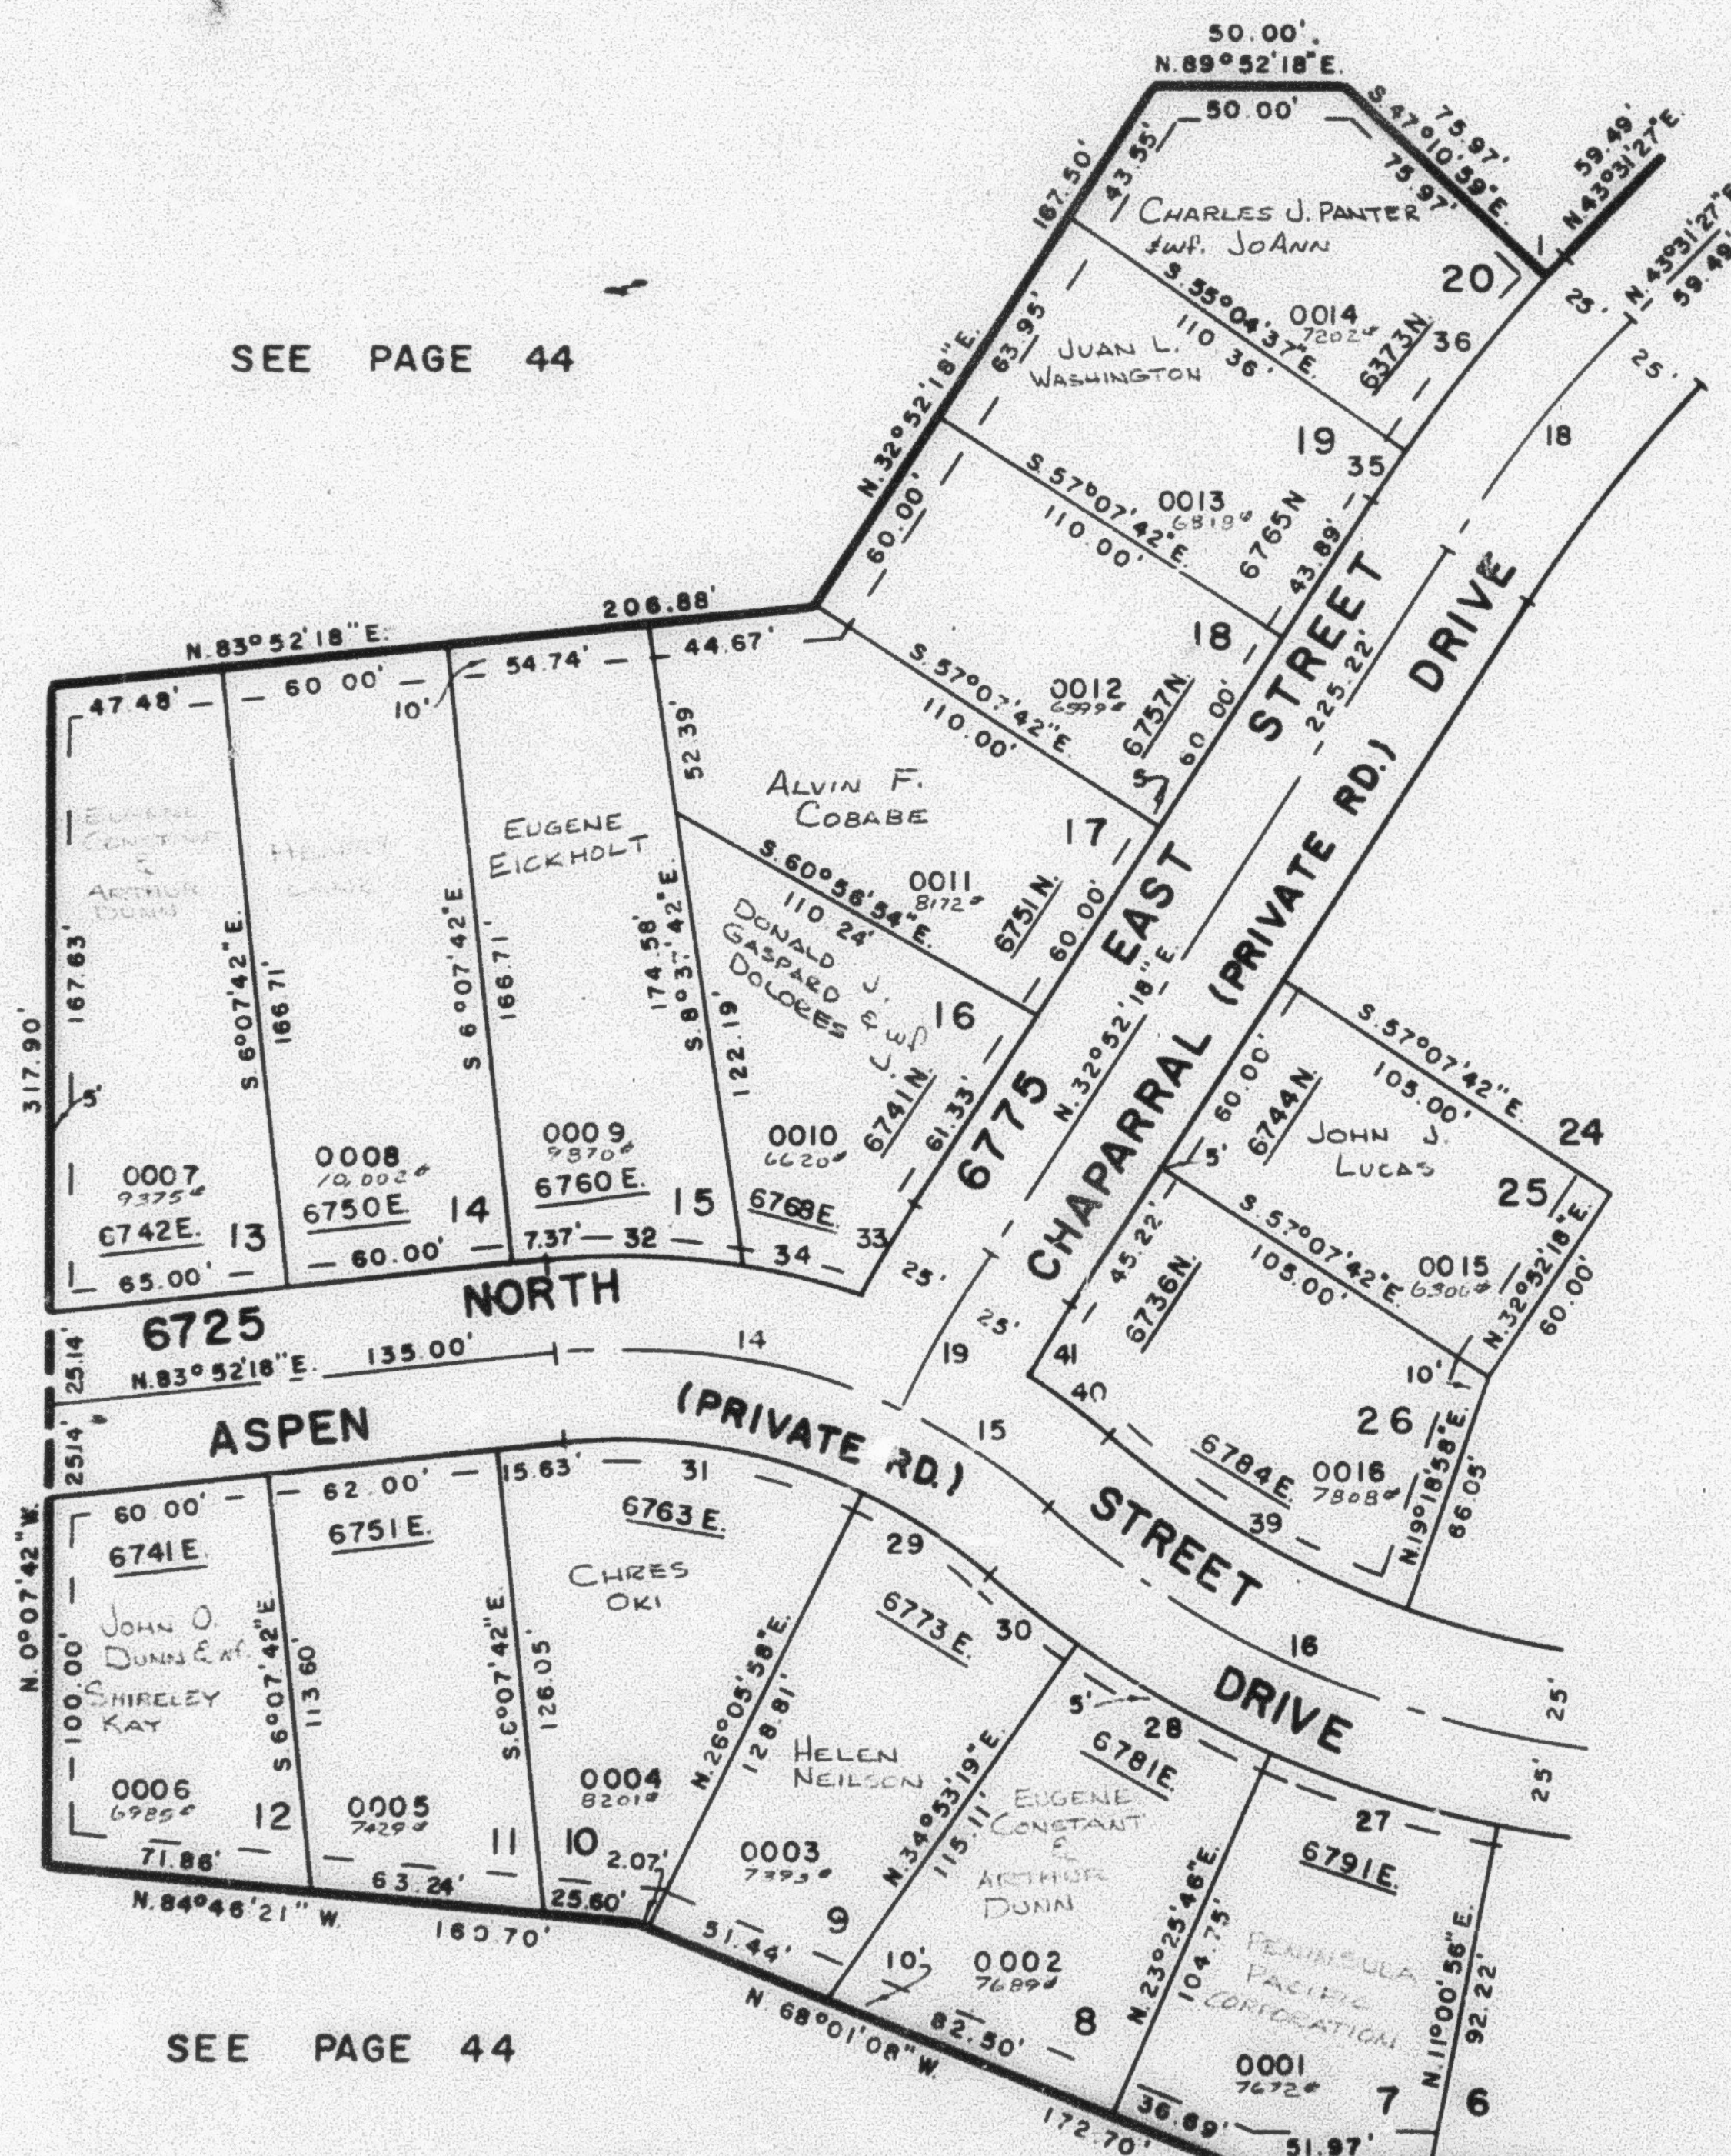

SEE PAGE 44

CURVE DATA																
	1	14	15	16	18	19	27	28	29	30	31	32	33	34	35	36
A	0°42'28"	32°00'00"	15°00'00"	56°15'00"	10°39'09"	7°00'00"	12°24'50"	11°27'33"	14°46'20"	5°58'59"	32°13'40"	15°57'20"	3°46'27"	9°03'17"	2°03'05"	7°53'38"
R	450.00'	175.00'	175.00'	275.00'	425.00'	392.86'	300.00'	300.00'	150.00'	300.00'	150.00'	200.00'	417.86'	200.00'	450.00'	450.00'
ARC	5.55'	97.74'	45.81'	269.98'	79.02'	48.00'	65.00'	60.00'	38.67'	31.33'	84.37'	55.70'	27.52'	31.61'	16.11'	62.00'
T	2.78'	50.18'	23.04'	146.99'	39.62'	24.03'	32.63'	30.10'	19.44'	15.68'	43.33'	28.03'	13.77'	15.84'	8.06'	31.05'
CH	5.55'	96.47'	45.68'	259.27'	78.90'	47.97'	64.87'	59.90'	38.57'	31.31'	83.28'	55.52'	27.52'	31.57'	16.11'	61.95'
C.B.	N.43°10'14"E	S.80°07'42"E	S.56°37'42"E	S.77°15'12"E	N.38°11'53"E	N.29°22'18"E	S.72°46'39"E	S.60°50'27"E	S.56°30'52"E	S.52°07'11"E	S.80°00'52"E	S.88°09'02"E	N.30°58'05"E	S.75°38'45"E	N.33°53'50"E	N.38°52'12"E
		39	40	41												
A		21°33'20"	7°36'19"	3°21'46"												
R		250.00'	200.00'	367.86'												
ARC		94.05'	26.55'	21.59'												
T		47.59'	13.29'	10.80'												
CH		93.50'	26.53'	21.59'												
C.B.		S.59°54'22"E	S.52°55'51"E	N.31°W.25"E												
FOR COMPLETE ENG. DATA SEE ORIG. DED. PLAT IN BOOK 22, PAGE 45																

23