

PART OF SEC. 1, T.7N., R.1E., & PART OF SEC. 36, T.8N., R.1E., S.L.B. & M.
POWDER MOUNTAIN WEST SUBDIVISION

86

PHASE I

LOTS 7-20, 25, 26

IN WEBER COUNTY


SCALE 1"=50'

TAXING UNIT: 90

PREFIX: 23-086

EXCEPT WHERE OTHERWISE SHOWN
ALL LOTS OWNED BY
POWDER MOUNTAIN, INC.

SEE PAGE 44

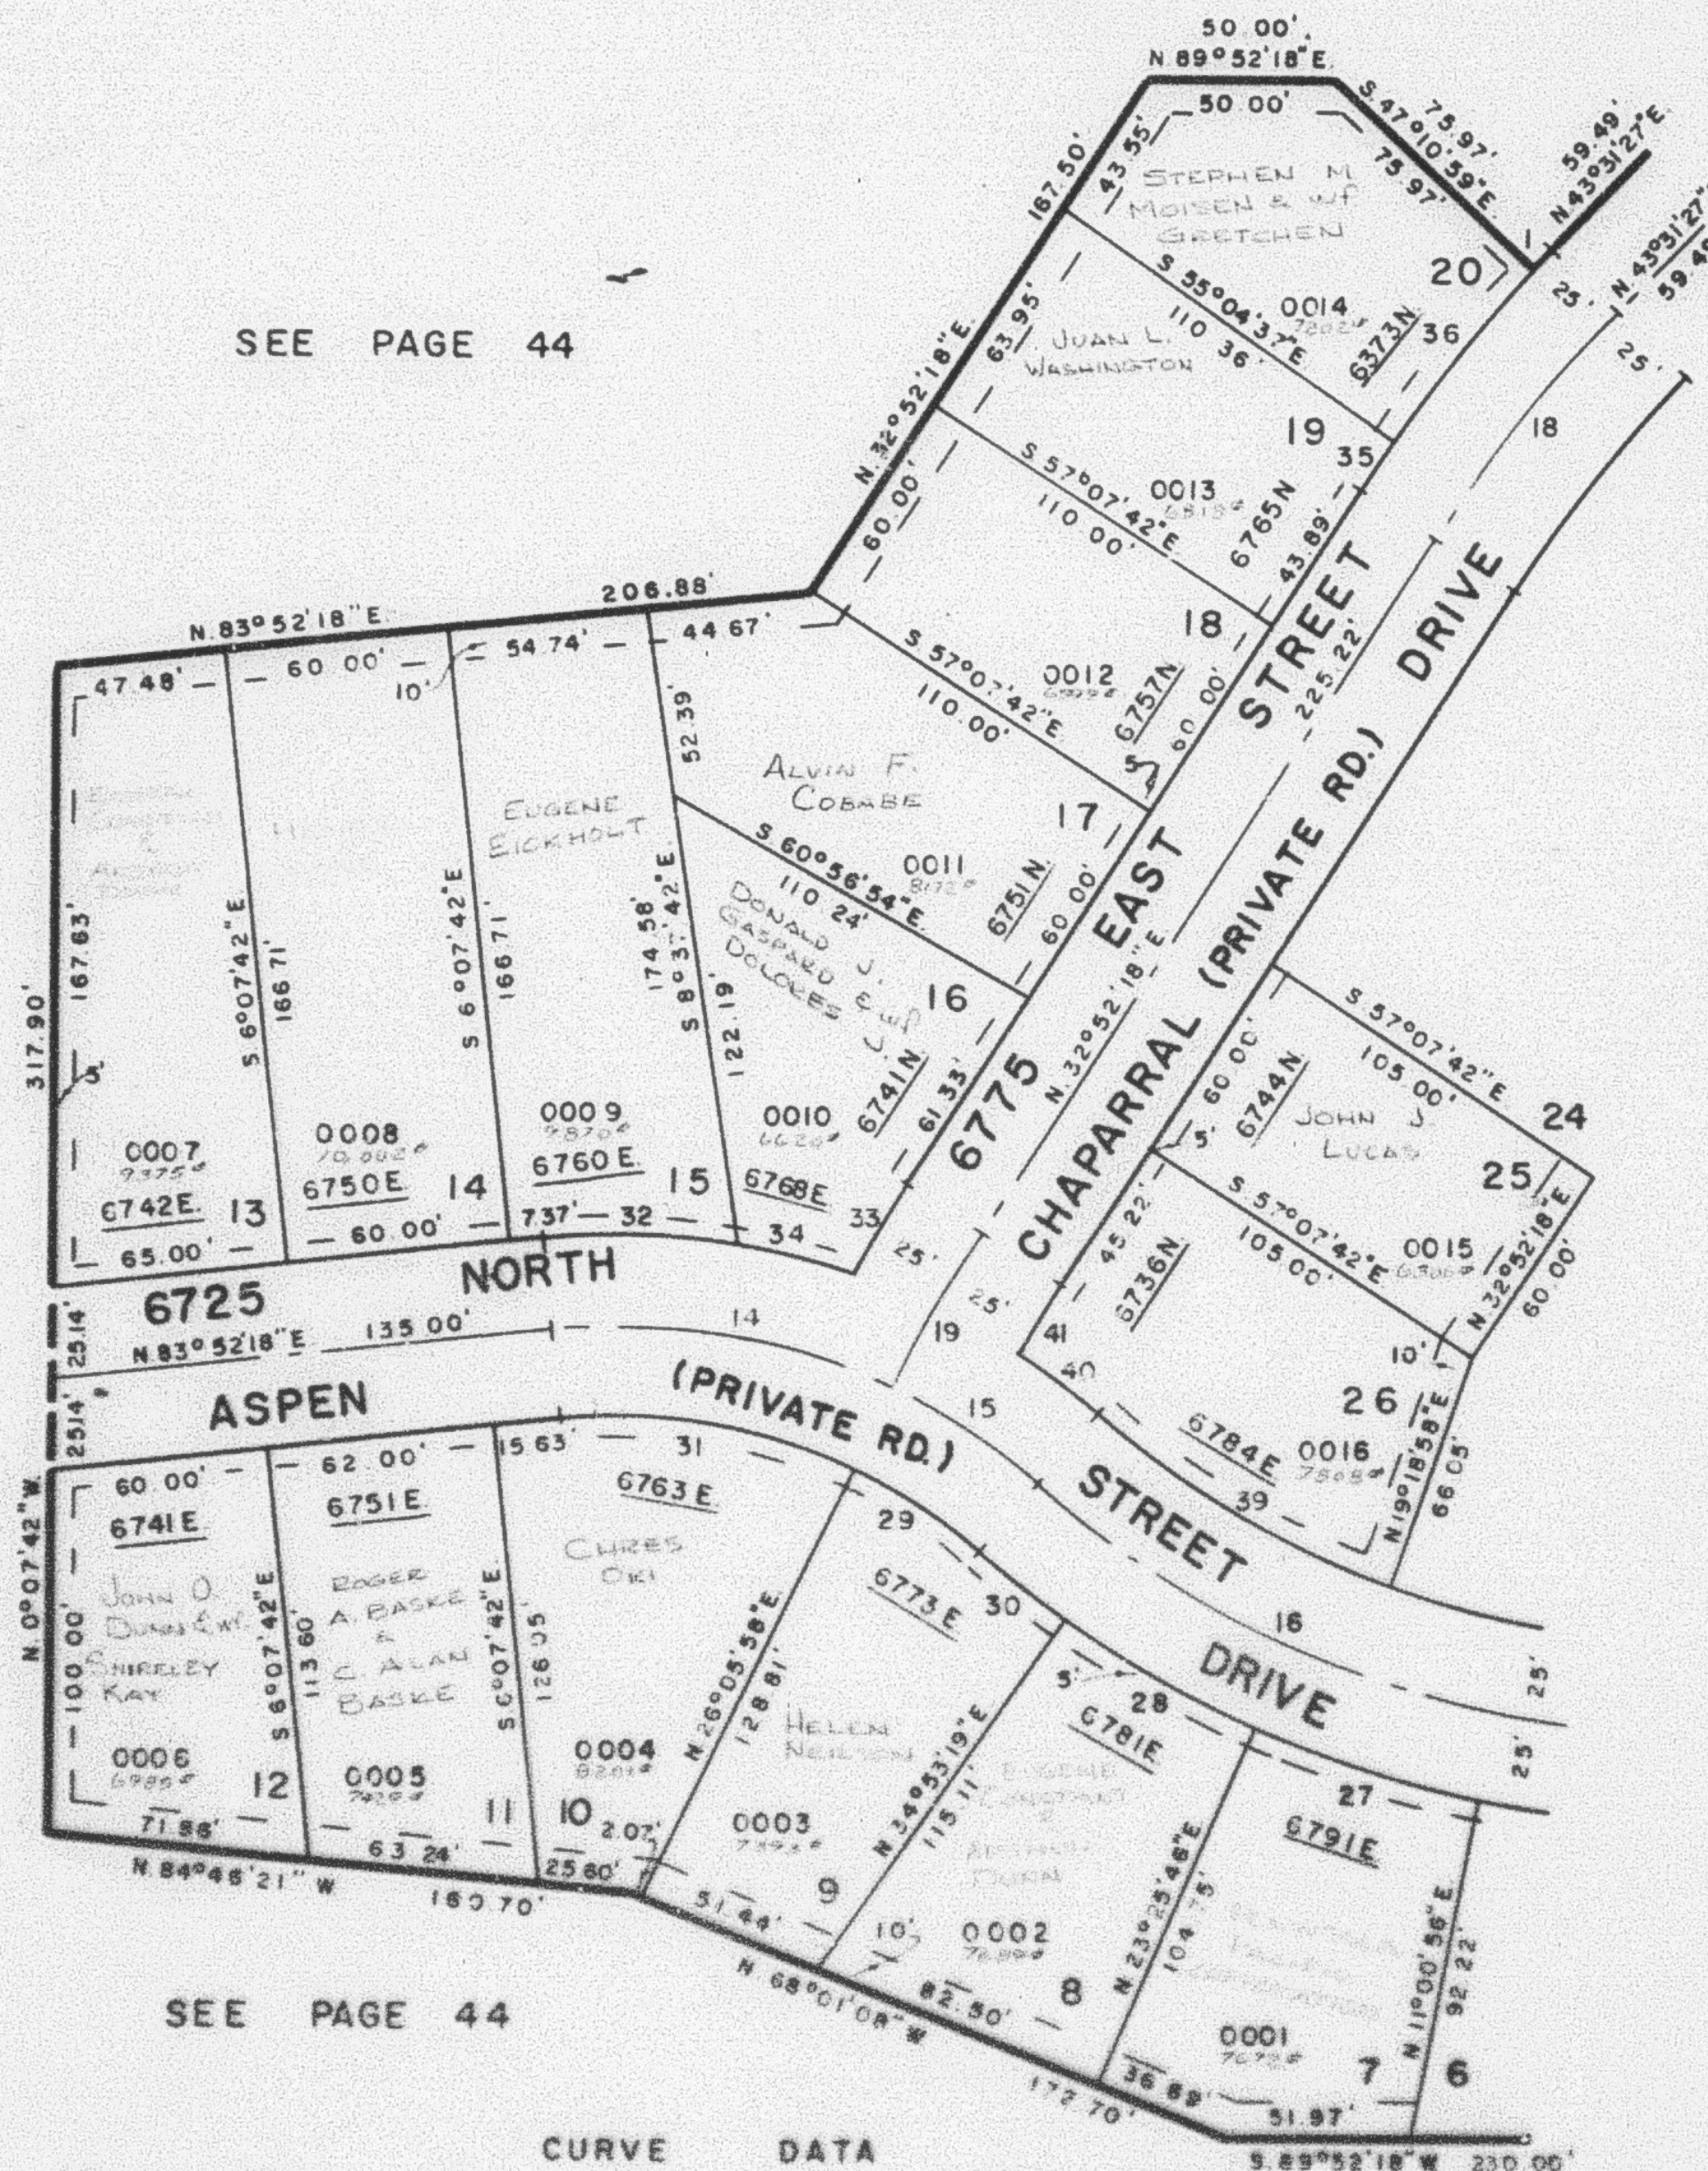

SEE PAGE 44

SEE PAGE 85

SEE PAGE 44

CURVE DATA

1	14	15	16	18	19	27	28	29	30	31	32	33	34	35	36
A: 0°42'28"	32°00'00"	15°00'00"	56°15'00"	10°39'09"	7°00'00"	12°24'50"	11°27'33"	14°46'20"	5°58'59"	32°13'40"	15°57'20"	3°48'27"	9°03'17"	2°03'05"	7°53'38"
R: 450.00'	175.00'	175.00'	275.00'	425.00'	392.88'	300.00'	300.00'	150.00'	300.00'	150.00'	200.00'	417.86'	200.00'	450.00'	450.00'
ARC 5.55'	97.74'	48.81'	269.88'	79.02'	48.00'	65.00'	60.00'	38.67'	31.33'	84.37'	55.70'	27.52'	31.81'	18.11'	62.00'
T: 2.78'	50.16'	23.04'	146.99'	39.82'	24.03'	32.63'	30.10'	19.44'	15.68'	43.33'	28.03'	13.77'	15.84'	8.08'	31.08'
CH: E 58'	96.47'	49.68'	159.27'	78.90'	47.97'	64.87'	59.90'	38.57'	31.31'	83.28'	55.52'	27.52'	31.57'	18.11'	61.95'
CB: N43°10'14"E	S80°07'42"E	S56°37'42"E	S77°15'12"E	N38°11'53"E	N29°22'18"E	S72°46'39"E	S60°50'27"E	S56°30'52"E	S52°07'11"E	S80°00'52"E	S80°09'02"E	N43°09'27"E	S79°56'45"E	N33°53'50"E	N28°52'12"E
39	40	41													
A: 21°33'20"	7°36'19"	3°21'45"													
R: 250.00'	200.00'	387.86'													
ARC 34.05'	16.55'	11.59'													
T: 47.59'	13.29'	10.80'													
CH: 33.50'	28.53'	11.59'													
CB: S59°54'22"E	S55°58'51"E	N31°04'25"E													

FOR COMPLETE ENG. DATA
SEE ORIG. DES. PLAT. IN
BOOK 22, PAGE 45