

PARTS OF SECTIONS 11, 12, 13, 14, T. 6 N., R. 3 E., S. L. B. & M. **CAUSEY ESTATES SUBDIVISION NO. 3**

TAXING UNIT : 58

IN WEBER COUNTY

PREFIX 23-088

SCALE 1"=500'

SEE PAGE
72

ROAD DATA

A = N.78°45'30"E.	57.00'
B = S.28°43'11"E.	200.00'
C = S.32°11'26"E.	270.14'
D = S.42°46'22"E.	404.46'
E = S.59°20'11"E.	314.63'
F = S.38°21'25"E.	242.22'
G = S.50°11'40"E.	167.39'
H = S.57°31'15"E.	1021.49'
I = S.42°41'06"E.	275.38'
J = S.36°40'35"E.	125.48'
K = S.21°51'38"E.	357.78'
L = S.7°25'12"E.	792.56'
M = S.2°20'52"E.	290.09'
N = S.8°22'11"E.	97.89'
O = S.11°40'10"E.	259.51'
P = S.19°40'E.	123.85'
Q = N.70°20'E.	25.00'
R = N.30°39'48"E.	25.00'
S = S.18°07'30"W.	64.66'
T = S.47°18'54"W.	25.00'

A = 17°58'15"
R = 1297.83'
L = 407.07'
LC = 406.40'
N 2°15'23"W.


A = 16°49'45"
R = 1319.02'
L = 387.43'
LC = 386.04'
N 1°41'08"W.

N.10°06'W.
50.07'

CURVE ROAD DATA

A	R	L	T
1 = 78°34'53"	61.11'	83.81'	50.00'
2 = 84°35'24"	52.83'	78.00'	48.06'
3 = 75°31'19"	129.10'	170.17'	100.00'
4 = 26°28'15"	425.17'	196.43'	100.00'
5 = 9°25'05"	1214.0'	199.55'	100.00'
6 = 16°33'50"	687.00'	198.61'	100.00'
7 = 0°58'46"	5850.24'	100.00'	50.00'
8 = 8°09'45"	1401.49'	199.66'	100.00'
9 = 7°19'35"	1561.98'	199.73'	100.00'
10 = 14°50'39"	768.09'	198.88'	100.00'
11 = 49°29'08"	117.55'	101.53'	54.18'
12 = 34°40'11"	160.19'	98.93'	50.00'
13 = 14°26'26"	789.34'	198.94'	100.00'
14 = 25°32'42"	330.85'	147.51'	75.00'
15 = 20°28'22"	415.32'	148.40'	75.00'
16 = 0°01'19"	1901.14'	199.82'	100.00'
17 = 3°17'59"	3471.83'	199.95'	100.00'
18 = 7°59'50"	715.30'	99.84'	50.00'

FOR COMPLETE ENG. DATA
SEE ORIG. DED. PLAT IN
BOOK 24, PAGES 38, 39, 40

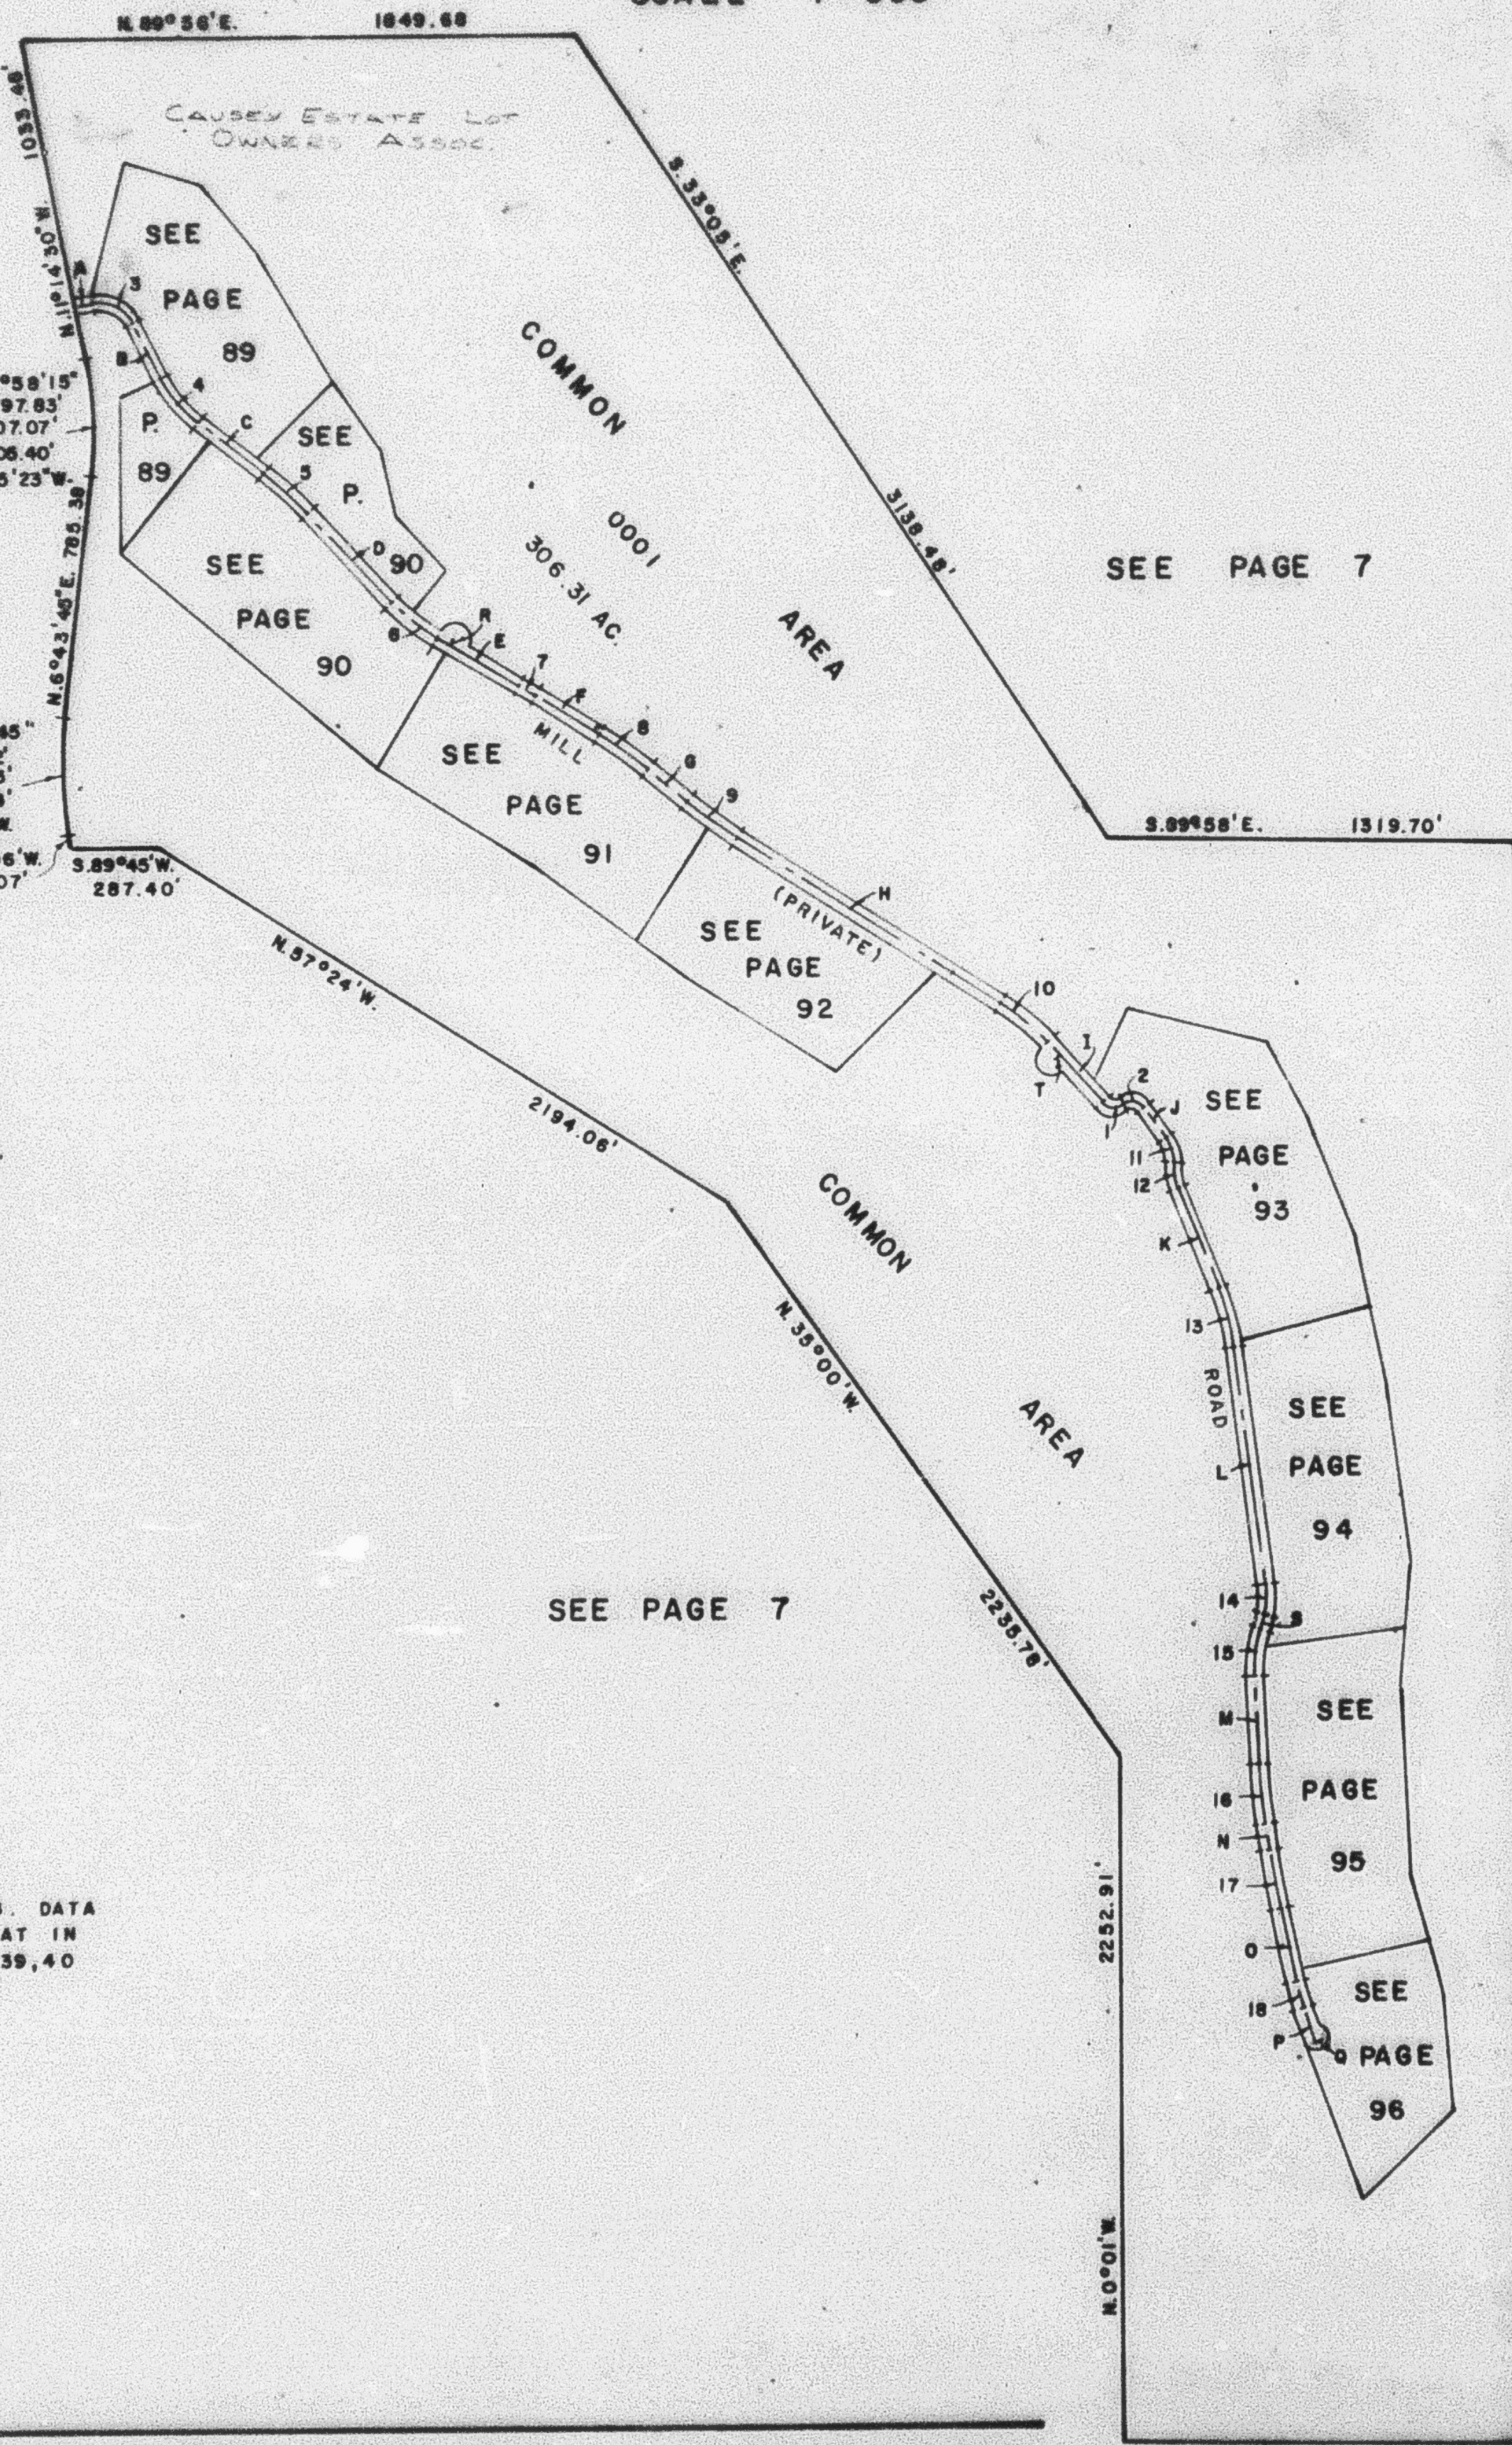

SEE PAGE 7

SEE PAGE 7