

PARTS OF SECTIONS 11, 12, 13, 14, T. 6 N., R. 3 E., S. L. B. & M.
CAUSEY ESTATES SUBDIVISION NO. 3
 IN WEBER COUNTY

TAXING UNIT : 58

PREFIX : 23 - 088

SCALE 1"=500'

SEE PAGE
72


ROAD DATA

A = N. 78° 45' 30" E.	57.00'
B = S. 25° 43' 11" E.	200.00'
C = S. 52° 11' 28" E.	270.14'
D = S. 42° 46' 22" E.	404.46'
E = S. 38° 20' 11" E.	314.63'
F = S. 38° 21' 25" E.	242.22'
G = S. 50° 11' 40" E.	167.39'
H = S. 57° 31' 15" E.	1021.49'
I = S. 42° 41' 06" E.	275.38'
J = S. 38° 40' 35" E.	125.48'
K = S. 21° 51' 38" E.	357.78'
L = S. 7° 25' 12" E.	792.56'
M = S. 2° 20' 32" E.	290.09'
N = S. 8° 22' 11" E.	97.89'
O = S. 11° 40' 10" E.	259.51'
P = S. 19° 40' E.	123.85'
Q = N. 70° 20' E.	25.00'
R = N. 30° 39' 48" E.	25.00'
S = S. 18° 07' 30" W.	64.86'
T = S. 47° 18' 54" W.	25.00'

CURVE ROAD DATA

A	R	L	T
1 = 78° 34' 33"	61.11'	83.81'	50.00'
2 = 84° 35' 24"	52.83'	78.00'	48.06'
3 = 75° 31' 19"	129.10'	170.17'	100.00'
4 = 26° 28' 15"	425.17'	196.43'	100.00'
5 = 9° 25' 05"	1214.0'	199.55'	100.00'
6 = 16° 33' 50"	687.00'	198.61'	100.00'
7 = 0° 58' 46"	5850.24'	100.00'	50.00'
8 = 5° 09' 45"	1401.49'	199.66'	100.00'
9 = 7° 19' 35"	1561.98'	199.73'	100.00'
10 = 14° 50' 09"	768.09'	198.88'	100.00'
11 = 48° 29' 08"	117.55'	101.53'	54.18'
12 = 34° 40' 11"	160.19'	95.93'	50.00'
13 = 14° 26' 26"	789.34'	198.94'	100.00'
14 = 25° 32' 42"	330.85'	147.51'	75.00'
15 = 20° 28' 22"	416.32'	148.40'	75.00'
16 = 6° 01' 19"	1901.14'	199.82'	100.00'
17 = 3° 17' 59"	3471.83'	199.95'	100.00'
18 = 7° 09' 50"	715.30'	99.84'	50.00'

FOR COMPLETE ENG. DATA
 SEE ORIG. DED. PLAT IN
 BOOK 24, PAGES 38, 39, 40

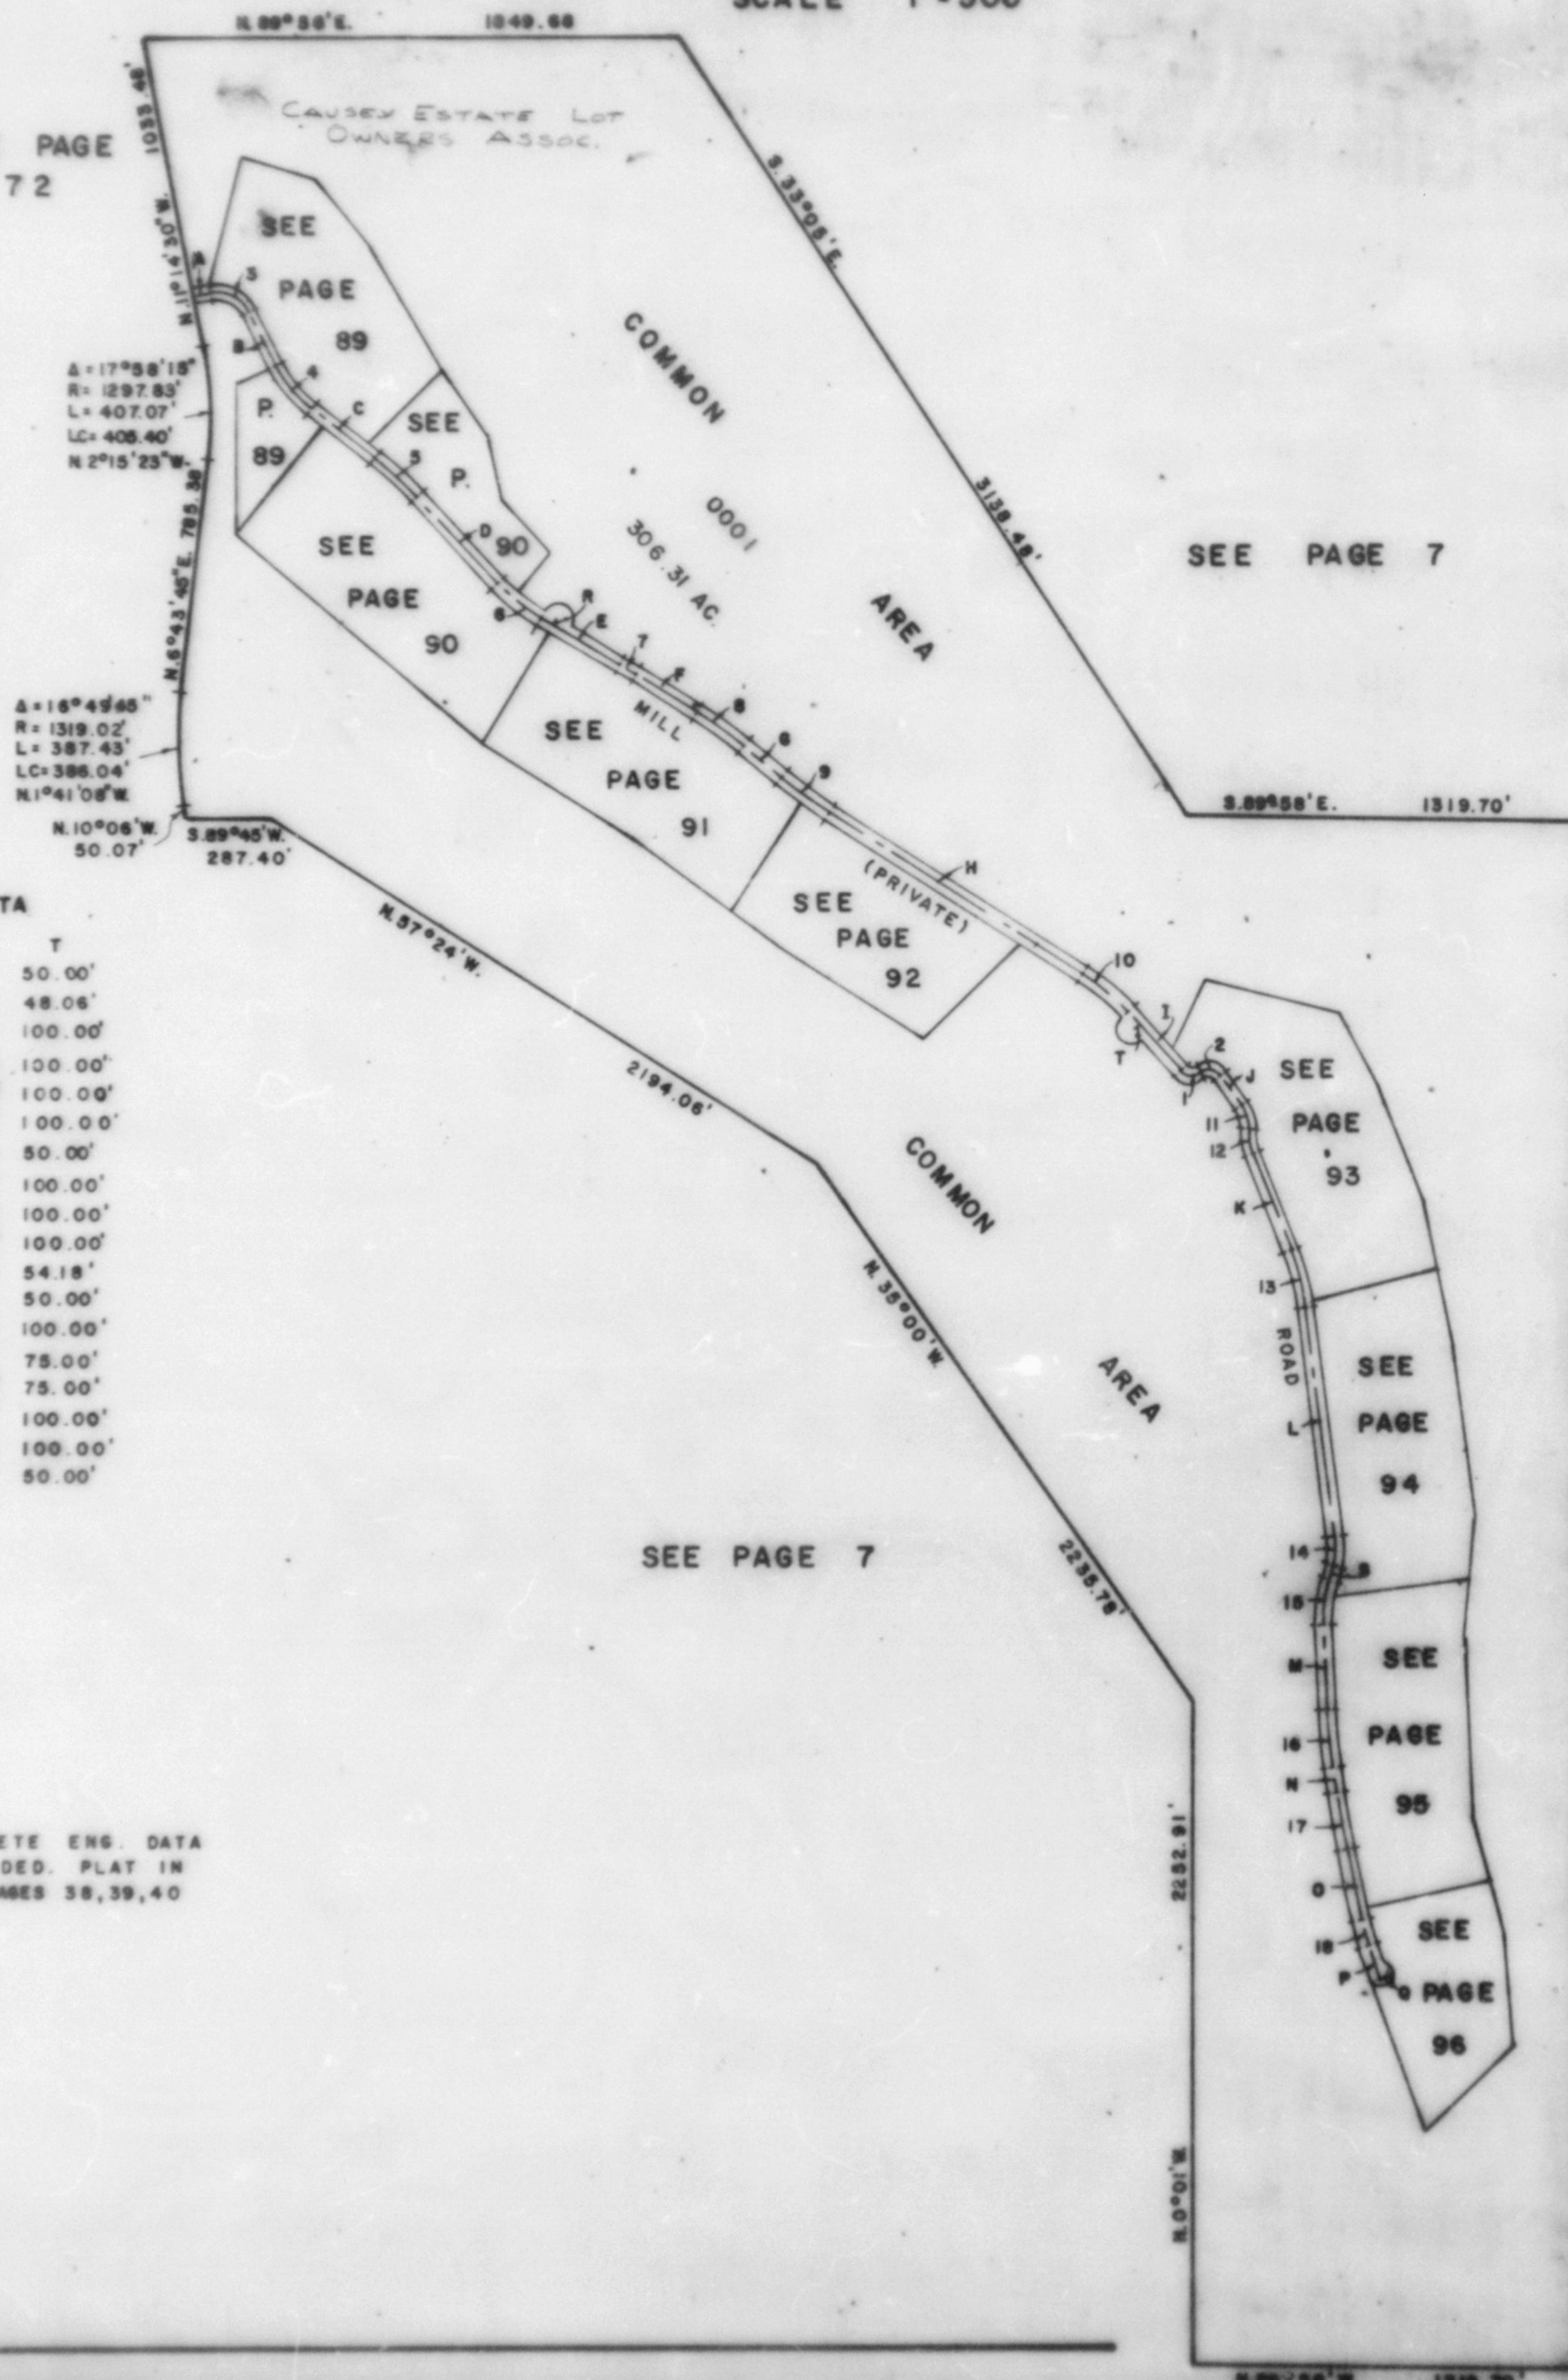

SEE PAGE 7

SEE PAGE 7

SEE PAGE 7