

PARTS OF SECTIONS 11, 12, 13, 14, T. 6 N., R. 3 E., S. L. B. & M.
CAUSEY ESTATES SUBDIVISION NO. 3
 IN WEBER COUNTY
 SCALE 1"=500'

TAXING UNIT 58

PREFIX 23-058

88

SEE PAGE
72

ROAD DATA

A= N.78°45'30"E.	57.00'
B= S.25°43'11"E.	200.00'
C= S.32°11'26"E.	270.14'
D= S.42°46'22"E.	404.46'
E= S.59°20'11"E.	314.63'
F= S.58°21'29"E.	242.22'
G= S.50°11'40"E.	167.39'
H= S.37°31'15"E.	1021.49'
I= S.42°41'06"E.	275.38'
J= S.36°40'35"E.	125.48'
K= S.21°51'38"E.	357.78'
L= S.7°25'12"E.	792.56'
M= S.2°20'52"E.	290.09'
N= S.8°22'11"E.	97.89'
O= S.11°40'10"E.	259.51'
P= S.19°40'E.	123.85'
Q= N.70°20'E.	25.00'
R= N.30°39'48"E.	25.00'
S= S.18°07'30"W.	64.66'
T= S.47°18'54"W.	25.00'


A=17°58'15"
R=1297.83'
L=407.07'
LC=408.40'
N2°15'23"W

A=16°45'45"
R=1319.02'
L=387.43'
LC=388.04'
N1°41'08"W

CURVE ROAD DATA

A	R	L	T
1= 78°34'53"	61.11'	83.81'	50.00'
2= 84°35'24"	52.83'	78.00'	48.06'
3= 75°31'19"	129.10'	170.17'	100.00'
4= 26°28'15"	425.17'	196.43'	100.00'
5= 9°26'05"	1214.0'	199.55'	100.00'
6= 16°33'50"	687.00'	198.61'	100.00'
7= 0°58'48"	5850.24'	100.00'	50.00'
8= 8°09'45"	1401.49'	199.66'	100.00'
9= 7°19'35"	1561.98'	199.73'	100.00'
10= 14°50'09"	768.09'	198.88'	100.00'
11= 49°29'08"	117.55'	101.53'	54.18'
12= 34°40'11"	160.19'	96.93'	50.00'
13= 14°26'26"	789.34'	198.94'	100.00'
14= 25°32'42"	330.85'	147.51'	75.00'
15= 20°28'22"	415.32'	148.40'	75.00'
16= 6°01'19"	1901.14'	199.82'	100.00'
17= 3°17'08"	347.63'	199.95'	100.00'
18= 7°08'50"	715.30'	99.84'	50.00'

FOR COMPLETE ENG. DATA
 SEE ORIG. DED. PLAN IN
 BOOK 24, PAGES 38, 39, 40

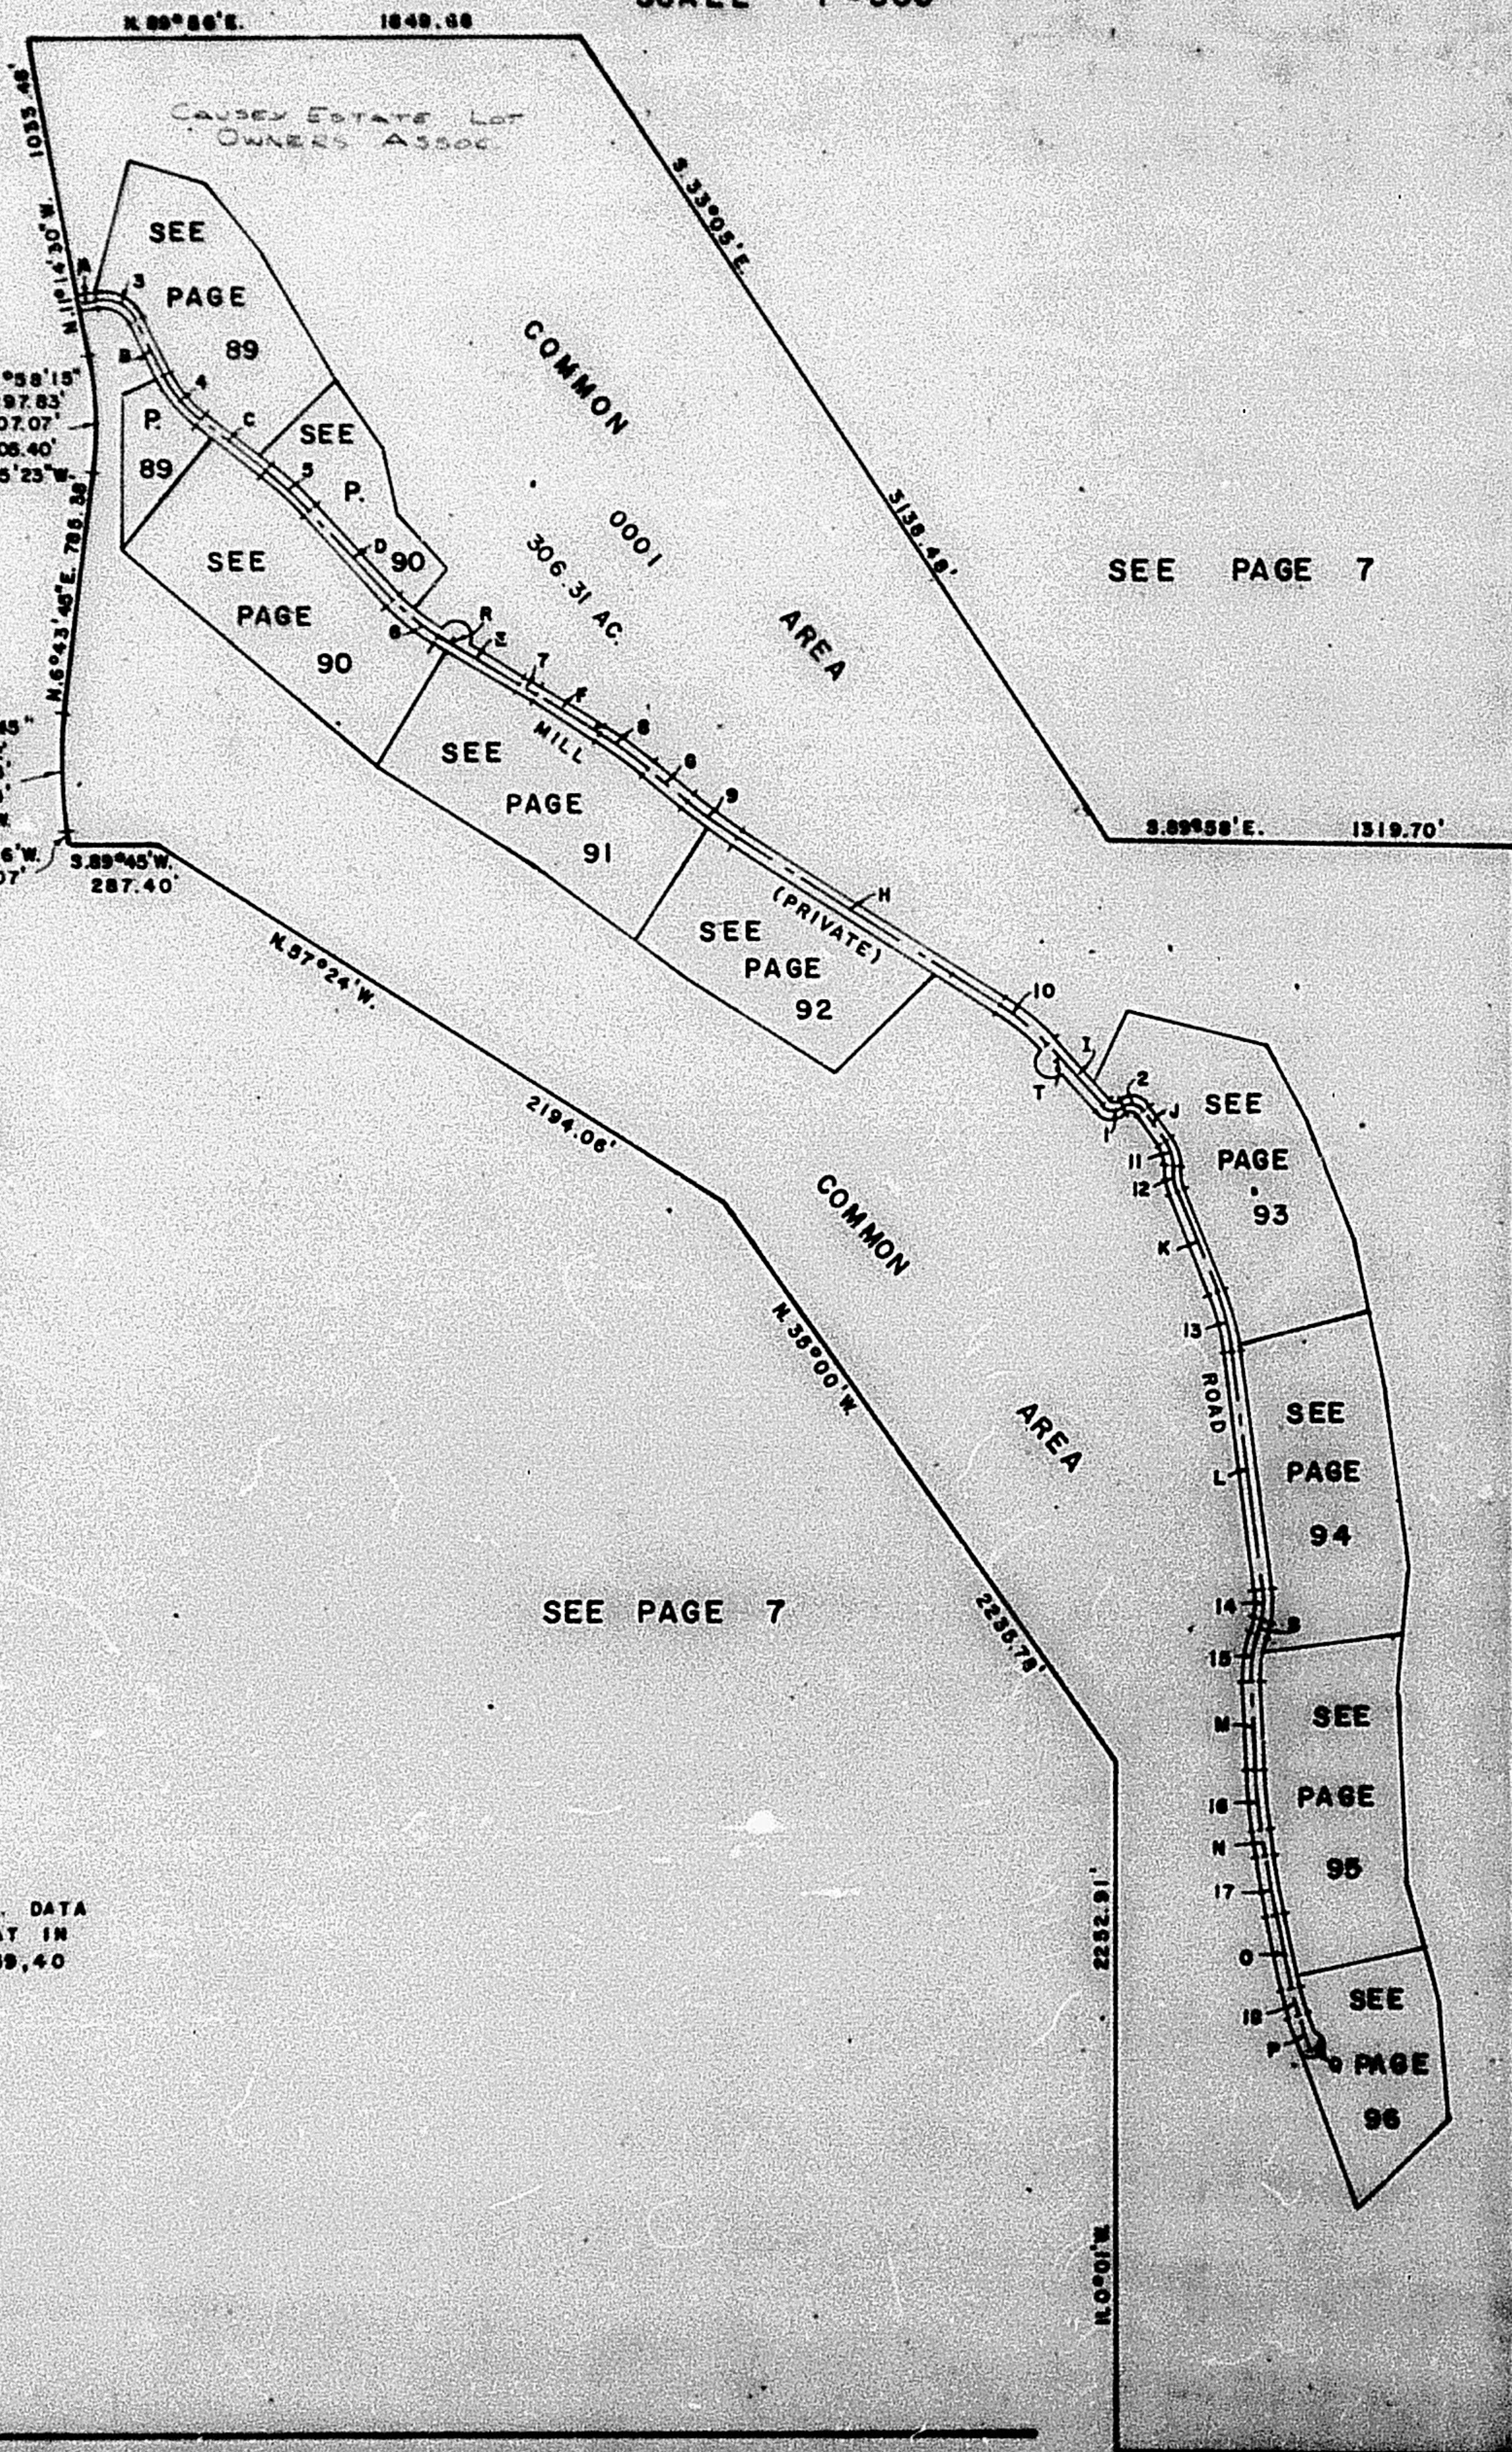

SEE PAGE 7

SEE PAGE 7

SEE PAGE 7