

PARTS OF SECTIONS 11, 12, 13, 14, T. 6 N., R. 3 E., S. L. B. & M.
CAUSEY ESTATES SUBDIVISION NO. 3
 IN WEBER COUNTY
 SCALE 1"=500'

PREFIX 23-000

TAXING UNIT 58

SEE PAGE
72

ROAD DATA

A= N. 78° 48' 30" E.	57.00'
B= S. 25° 43' 11" E.	200.00'
C= S. 52° 11' 28" E.	270.14'
D= S. 42° 48' 22" E.	404.46'
E= S. 56° 20' 11" E.	314.63'
F= S. 58° 26' 25" E.	242.22'
G= S. 50° 11' 40" E.	167.39'
H= S. 57° 31' 15" E.	1021.49'
I= S. 42° 41' 06" E.	275.38'
J= S. 38° 45' 55" E.	125.48'
K= S. 21° 51' 38" E.	357.78'
L= S. 7° 25' 12" E.	792.86'
M= S. 2° 20' 32" E.	280.09'
N= S. 8° 22' 11" E.	97.89'
O= S. 11° 40' 10" E.	259.51'
P= S. 18° 40' E.	123.85'
Q= N. 70° 20' E.	25.00'
R= N. 30° 39' 49" E.	25.00'
S= S. 18° 07' 30" W.	64.26'
T= S. 47° 18' 54" W.	73.00'


A= 17° 38' 15"
 R= 1297.33'
 L= 407.07'
 LC= 406.40'
 N 2° 15' 23" W

A= 16° 45' 45"
 R= 1319.02'
 L= 387.43'
 LC= 386.04'
 N 1° 41' 08" W

CURVE ROAD DATA

A	R	L	T
1= 78° 34' 53"	61.11'	83.81'	50.00'
2= 84° 35' 24"	52.83'	78.00'	48.06'
3= 75° 31' 19"	129.10'	170.17'	100.00'
4= 25° 28' 13"	425.17'	196.43'	100.00'
5= 9° 25' 05"	1214.0'	199.55'	100.00'
6= 16° 35' 20"	687.00'	198.81'	100.00'
7= 0° 58' 46"	5850.24'	100.00'	50.00'
8= 8° 09' 45"	1401.49'	199.66'	100.00'
9= 7° 19' 35"	1561.98'	199.73'	100.00'
10= 14° 50' 09"	768.09'	198.88'	100.00'
11= 49° 29' 06"	117.55'	101.53'	54.15'
12= 34° 40' 11"	160.19'	96.93'	50.00'
13= 14° 28' 28"	789.34'	198.94'	100.00'
14= 25° 32' 42"	330.85'	147.51'	75.00'
15= 20° 28' 32"	418.32'	148.40'	75.00'
16= 8° 01' 19"	1901.14'	199.82'	100.00'
17= 5° 17' 58"	3471.83'	199.95'	100.00'
18= 7° 59' 50"	715.30'	99.84'	50.00'

FOR COMPLETE ENG. DATA
 SEE ORIG. DED. PLAT IN
 BOOK 24, PAGES 38, 39, 40

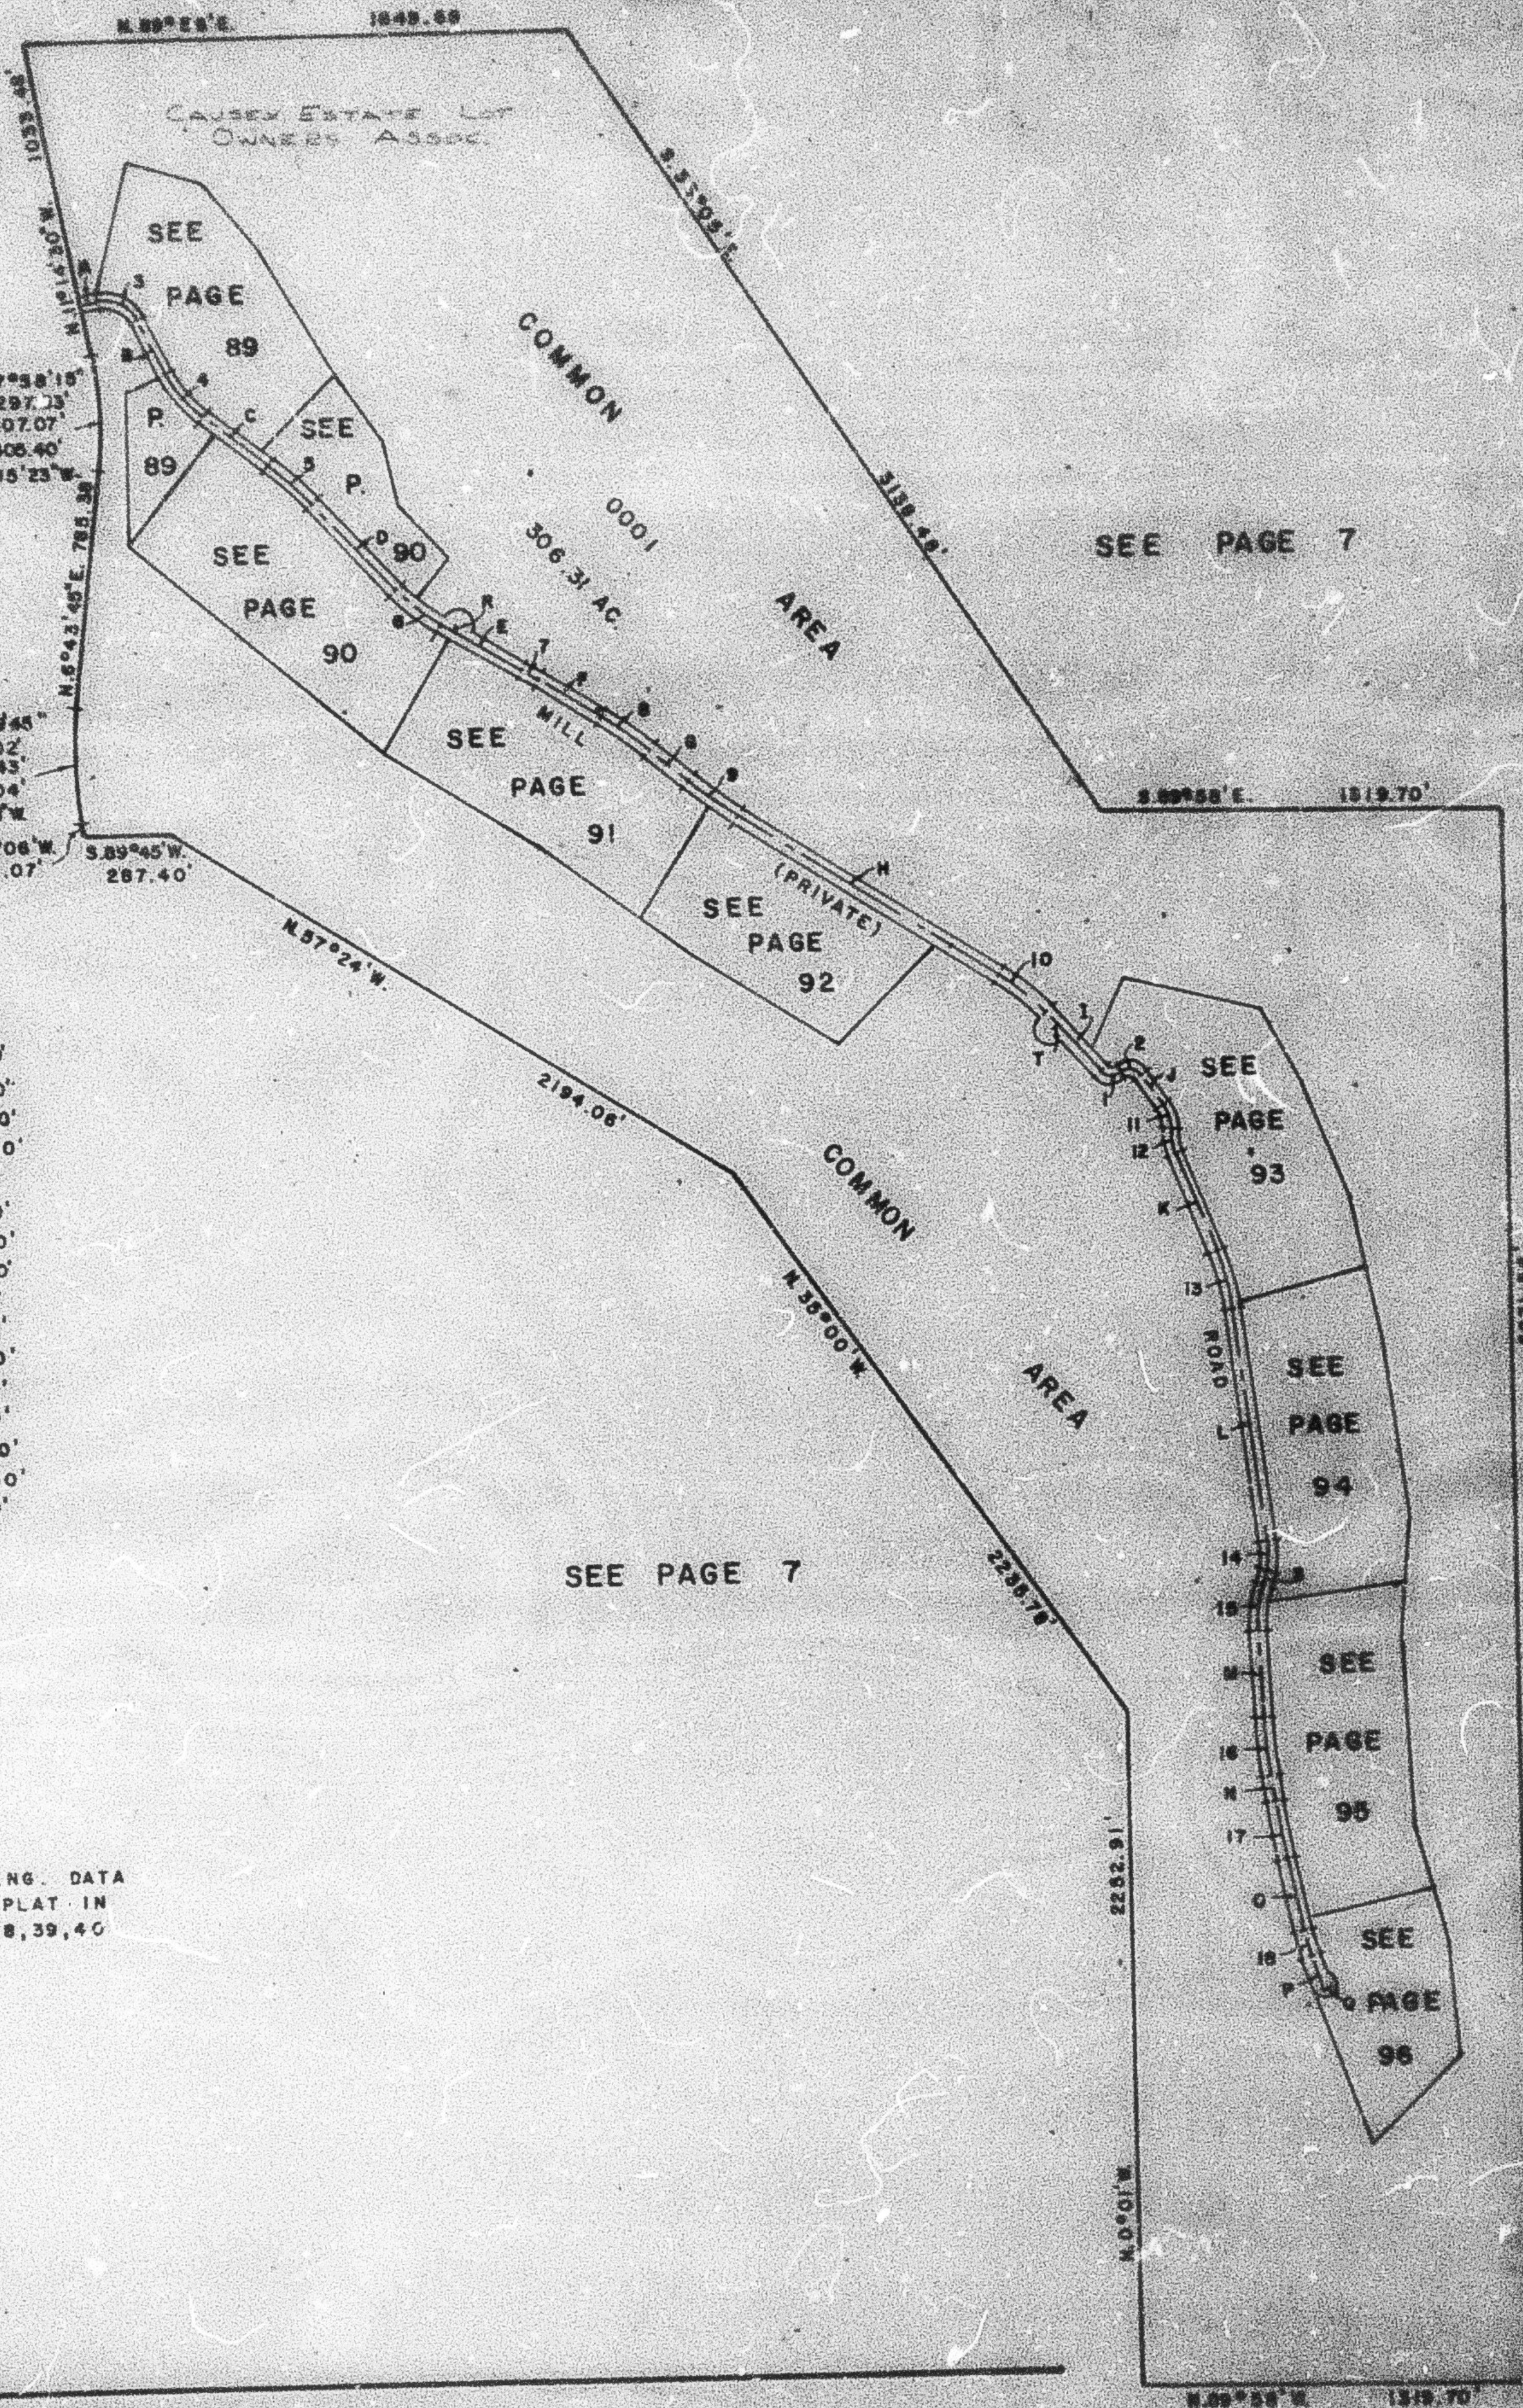

SEE PAGE 7

SEE PAGE 7

SEE PAGE
93

SEE PAGE
94

SEE PAGE
95

SEE PAGE
96

SEE PAGE 7