

PARTS OF SECTIONS 11, 12, 13, 14, T. 6 N., R. 3 E., S. 1 B. 8 M.
CAUSEY ESTATES SUBDIVISION NO. 3
 LOTS 127-131
 IN WEBER COUNTY

91

TAXING UNIT - 58


SCALE 1" = 100'

PREFIX - 23-091

EXCEPT WHERE OTHERWISE SHOWN
 ALL LOTS OWNED BY
 BASIN LAND DEVELOPMENT CO.

SEE PAGE 90

SEE PAGE 88

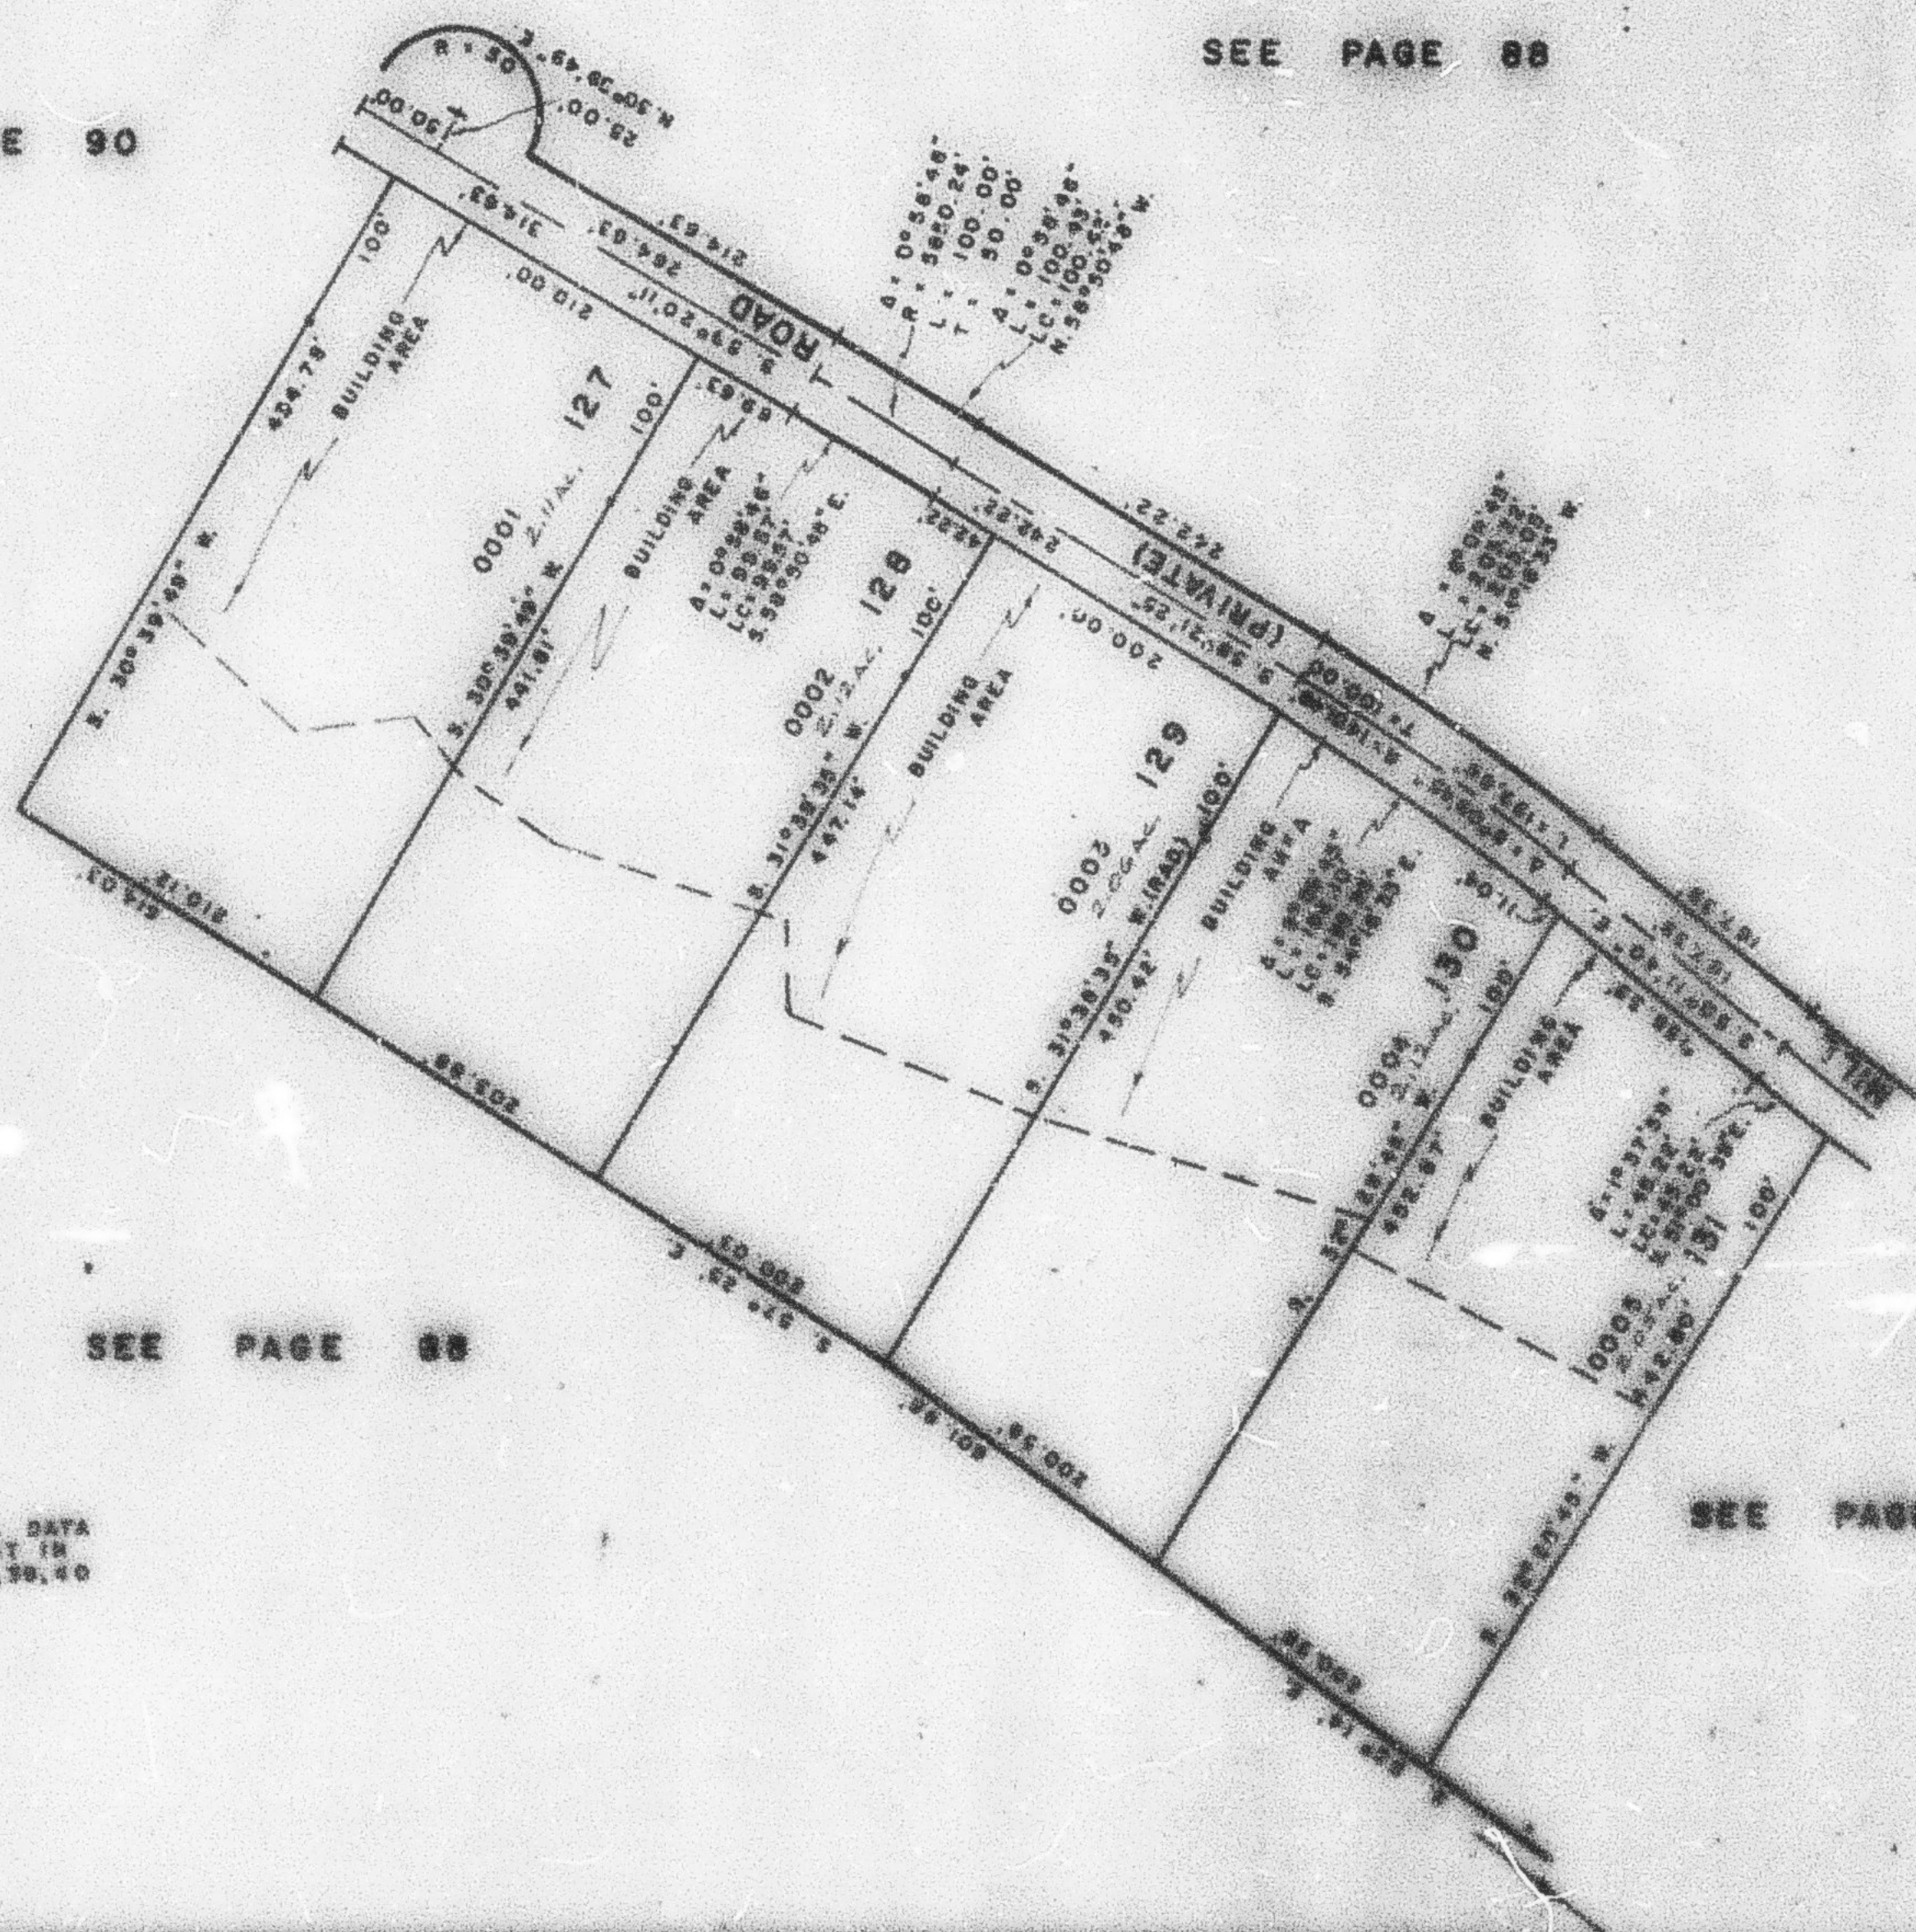

SEE PAGE 88

SEE PAGE 92

FOR COMPLETE ENG. DATA
 SEE CHS. 22, 23, 24, 25, 26, 27, 28, 29, 30, 31, 32, 33, 34, 35, 36, 37, 38, 39, 40