


93

PREFIX: 23-093

SCALE 1" = 100'

EXCEPT WHERE OTHERWISE SHOWN
ALL LOTS OWNED BY
BASIN LAND DEVELOPMENT CO.

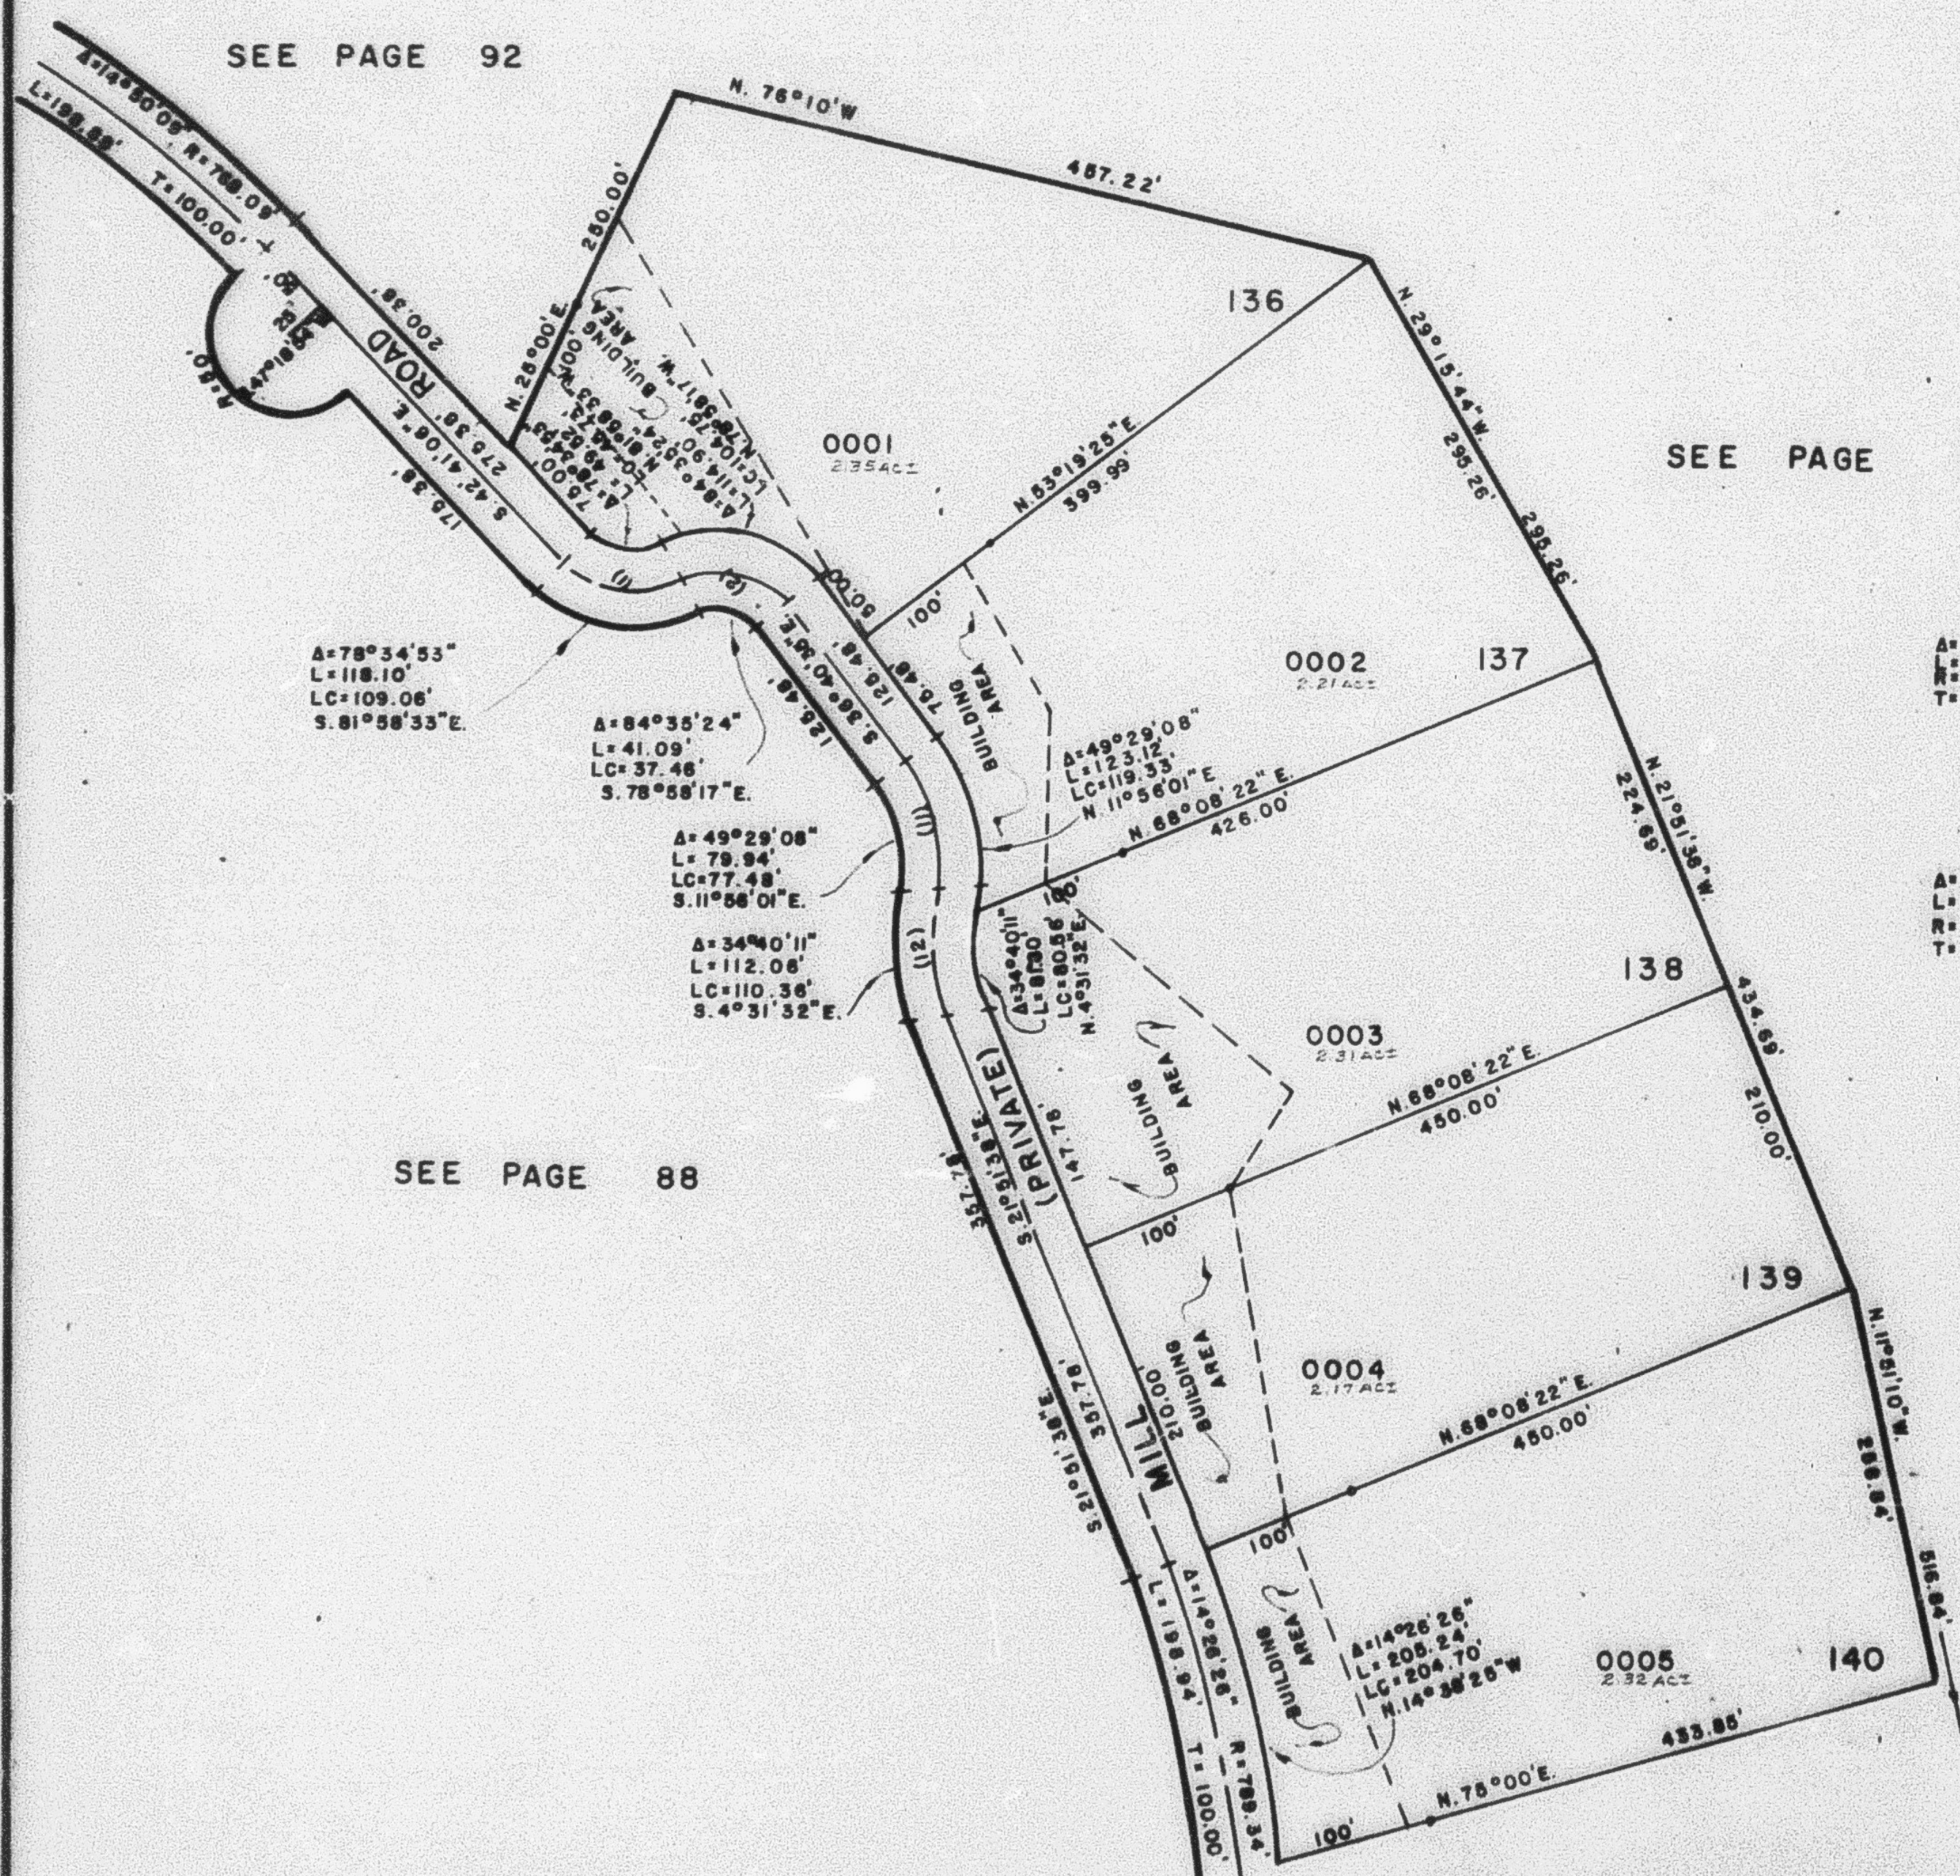

SEE PAGE 88

(1)

A = 78°34'53"
L = 83.81
R = 61.11
T = 50.00

(2)

A = 84° 35' 24"
L = 78.00
R = 52.85
T = 48.06

(11)

A = 49° 29' 08"
L = 101.53'
R = 117.55'
T = 54.18'

(12)

$\Delta = 34^{\circ} 40' 11''$
L = 96.93'
R = 160.19'
Ts = 50.00'

FOR COMPLETE ENG. DATA
SEE ORIG. DED. PLAT IN
BOOK 24, PAGES 38, 39, 40

SEE PAGE 94

L. D. T. 5 - 82