


SCALE 1" = 100'

EXCEPT WHERE OTHERWISE SHOWN
ALL LOTS OWNED BY
BASIN LAND DEVELOPMENT CO.

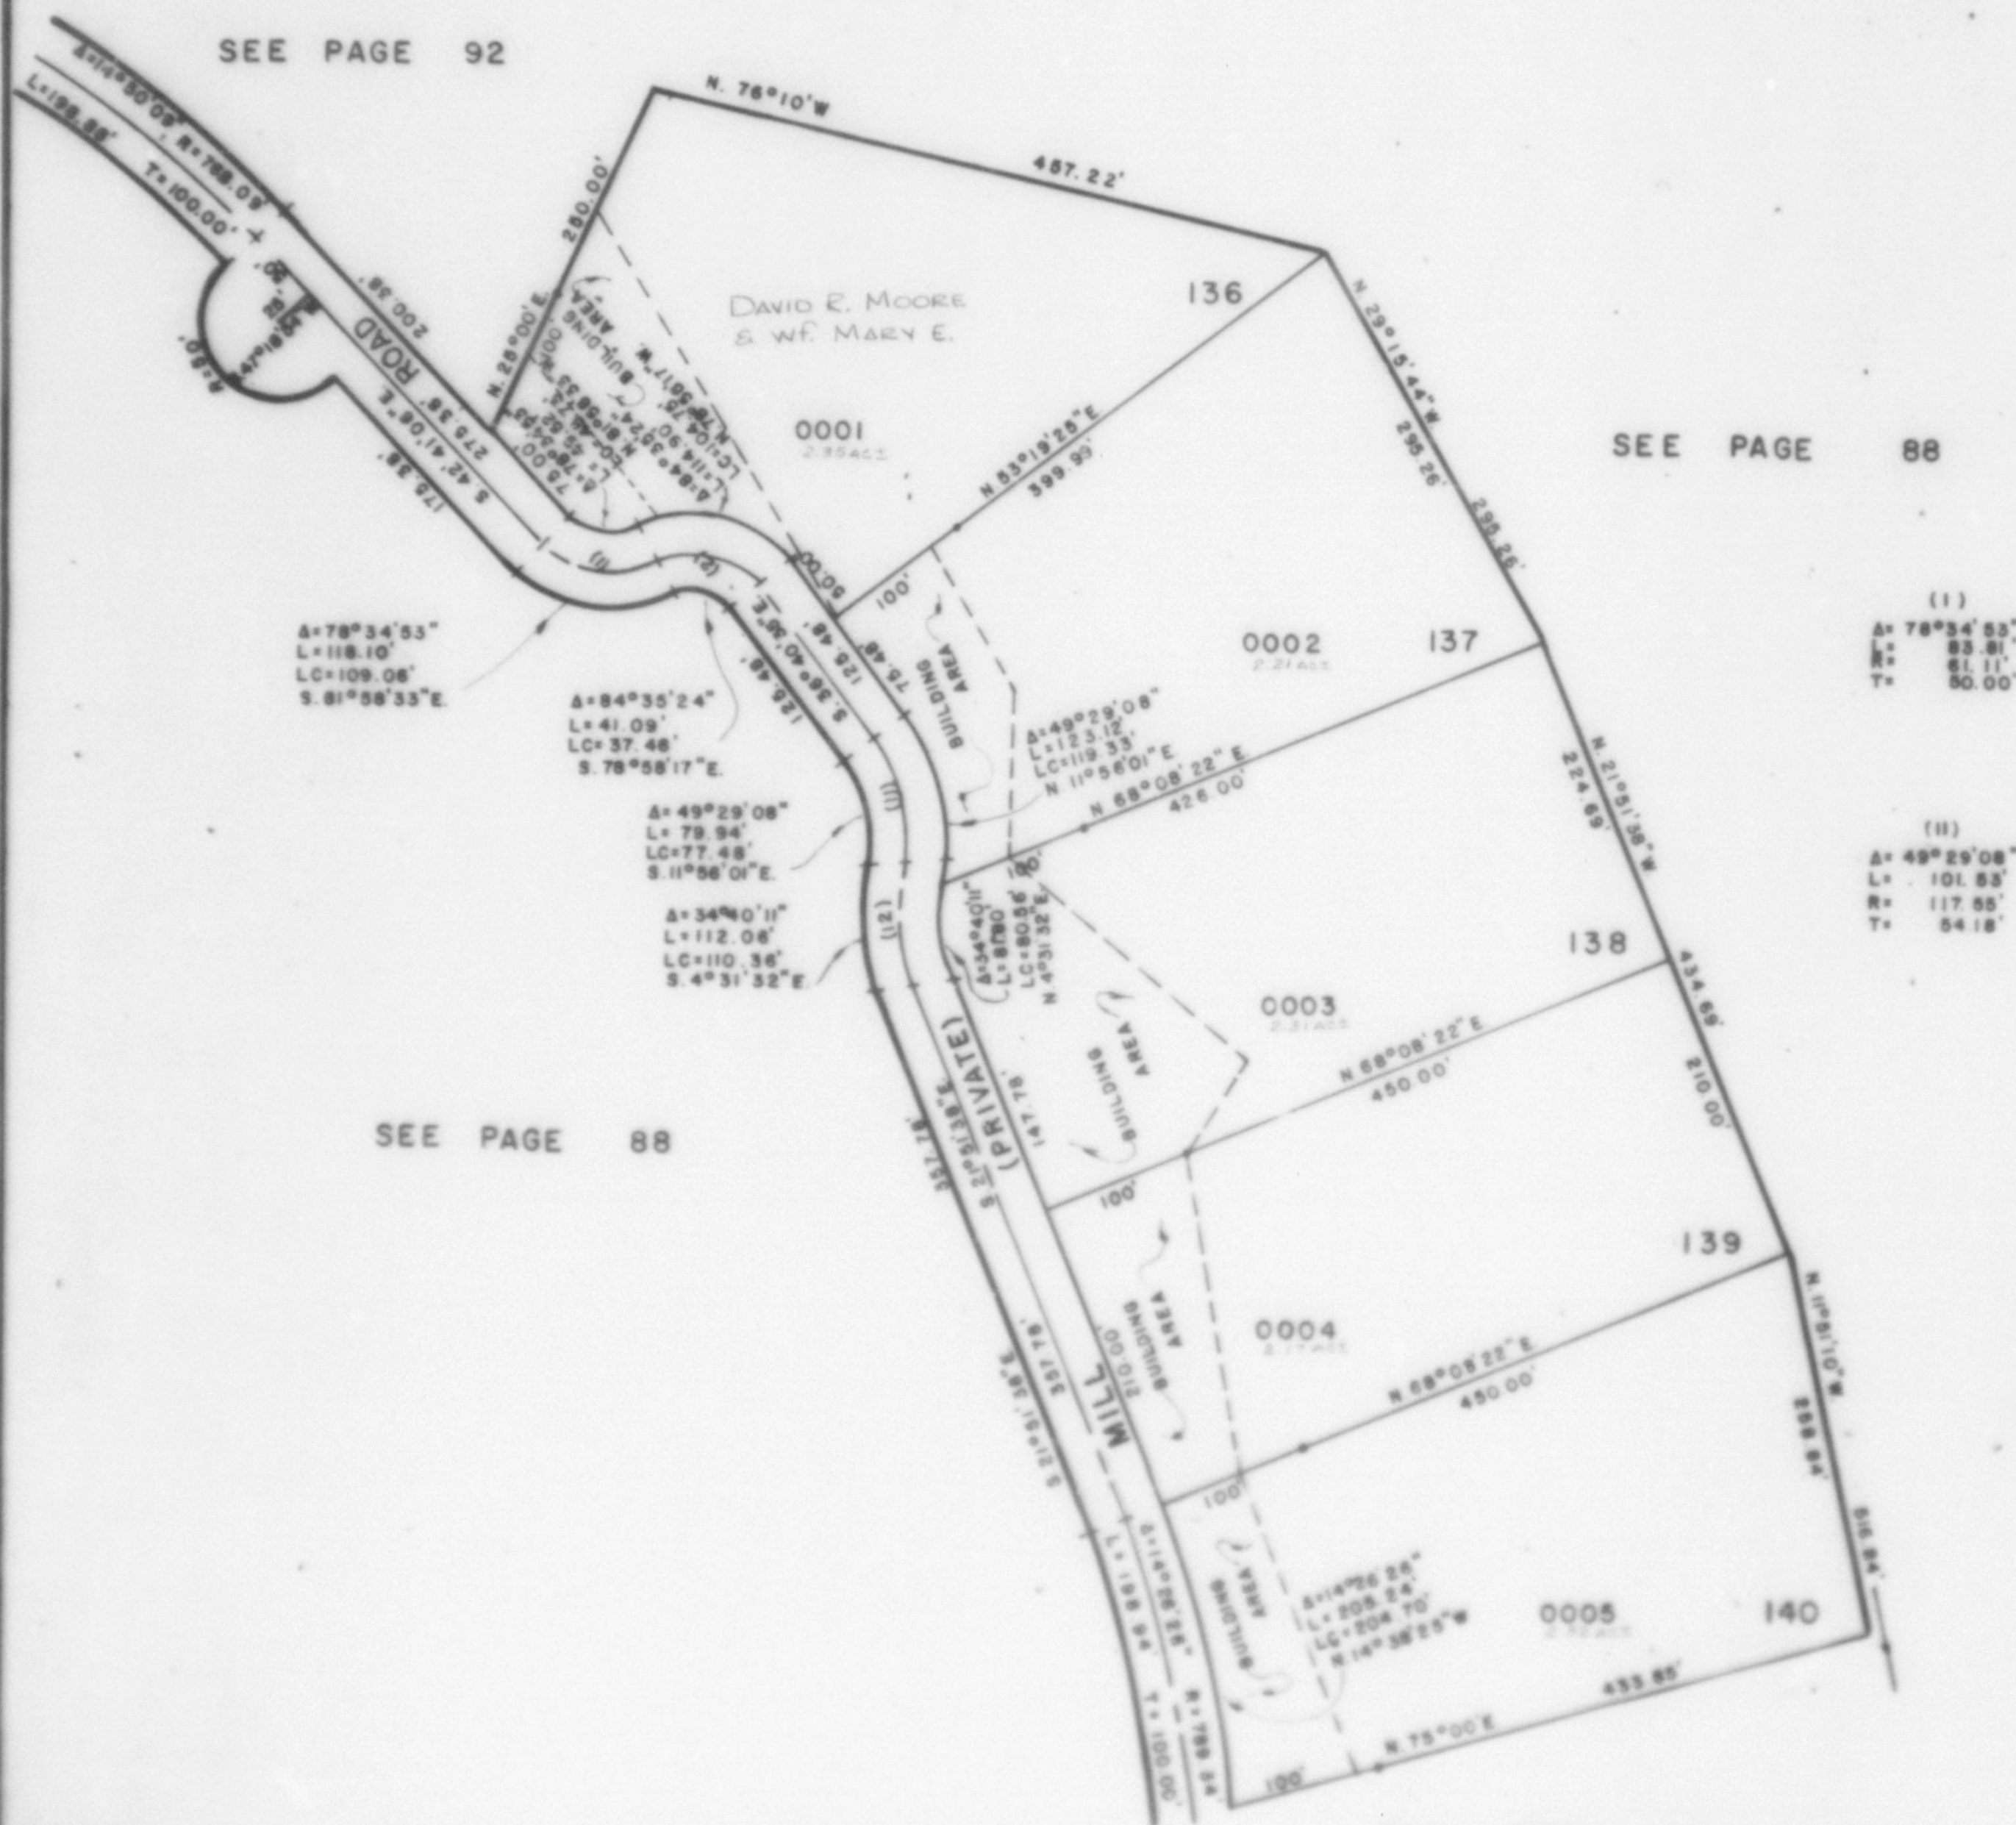

(1)

$\Delta =$	$78^{\circ}34'53''$
$L =$	83.81
$R =$	81.11
$T =$	50.00

(2)

A =	84° 35' 24"
L =	78.00
R =	52.85
T =	48.06

(II)

$\Delta = 49^{\circ} 29' 08''$
 $L = 101.53'$
 $R = 117.55'$
 $T = 54.18'$

(12)

$\Delta = 34^{\circ}40'11''$
 $L = 96.93'$
 $R = 160.19'$
 $T = 50.00'$

FOR COMPLETE ENG. DATA
SEE ORIG. DES. PLAT IN
BOOK 24, PAGES 38, 39, 40