

PART OF SECTIONS 11, 12, 13, & 14, T. 6 N., R. 3 E., S. 1 B. & M.
CAUSEY ESTATES SUBDIVISION NO. 3

93


TAXING UNIT: 58

LOTS 136-140
 IN WEBER COUNTY

PREFIX: 23-093

SCALE 1"=100'

EXCEPT WHERE OTHERWISE SHOWN
 ALL LOTS OWNED BY
 BASIN LAND DEVELOPMENT CO.

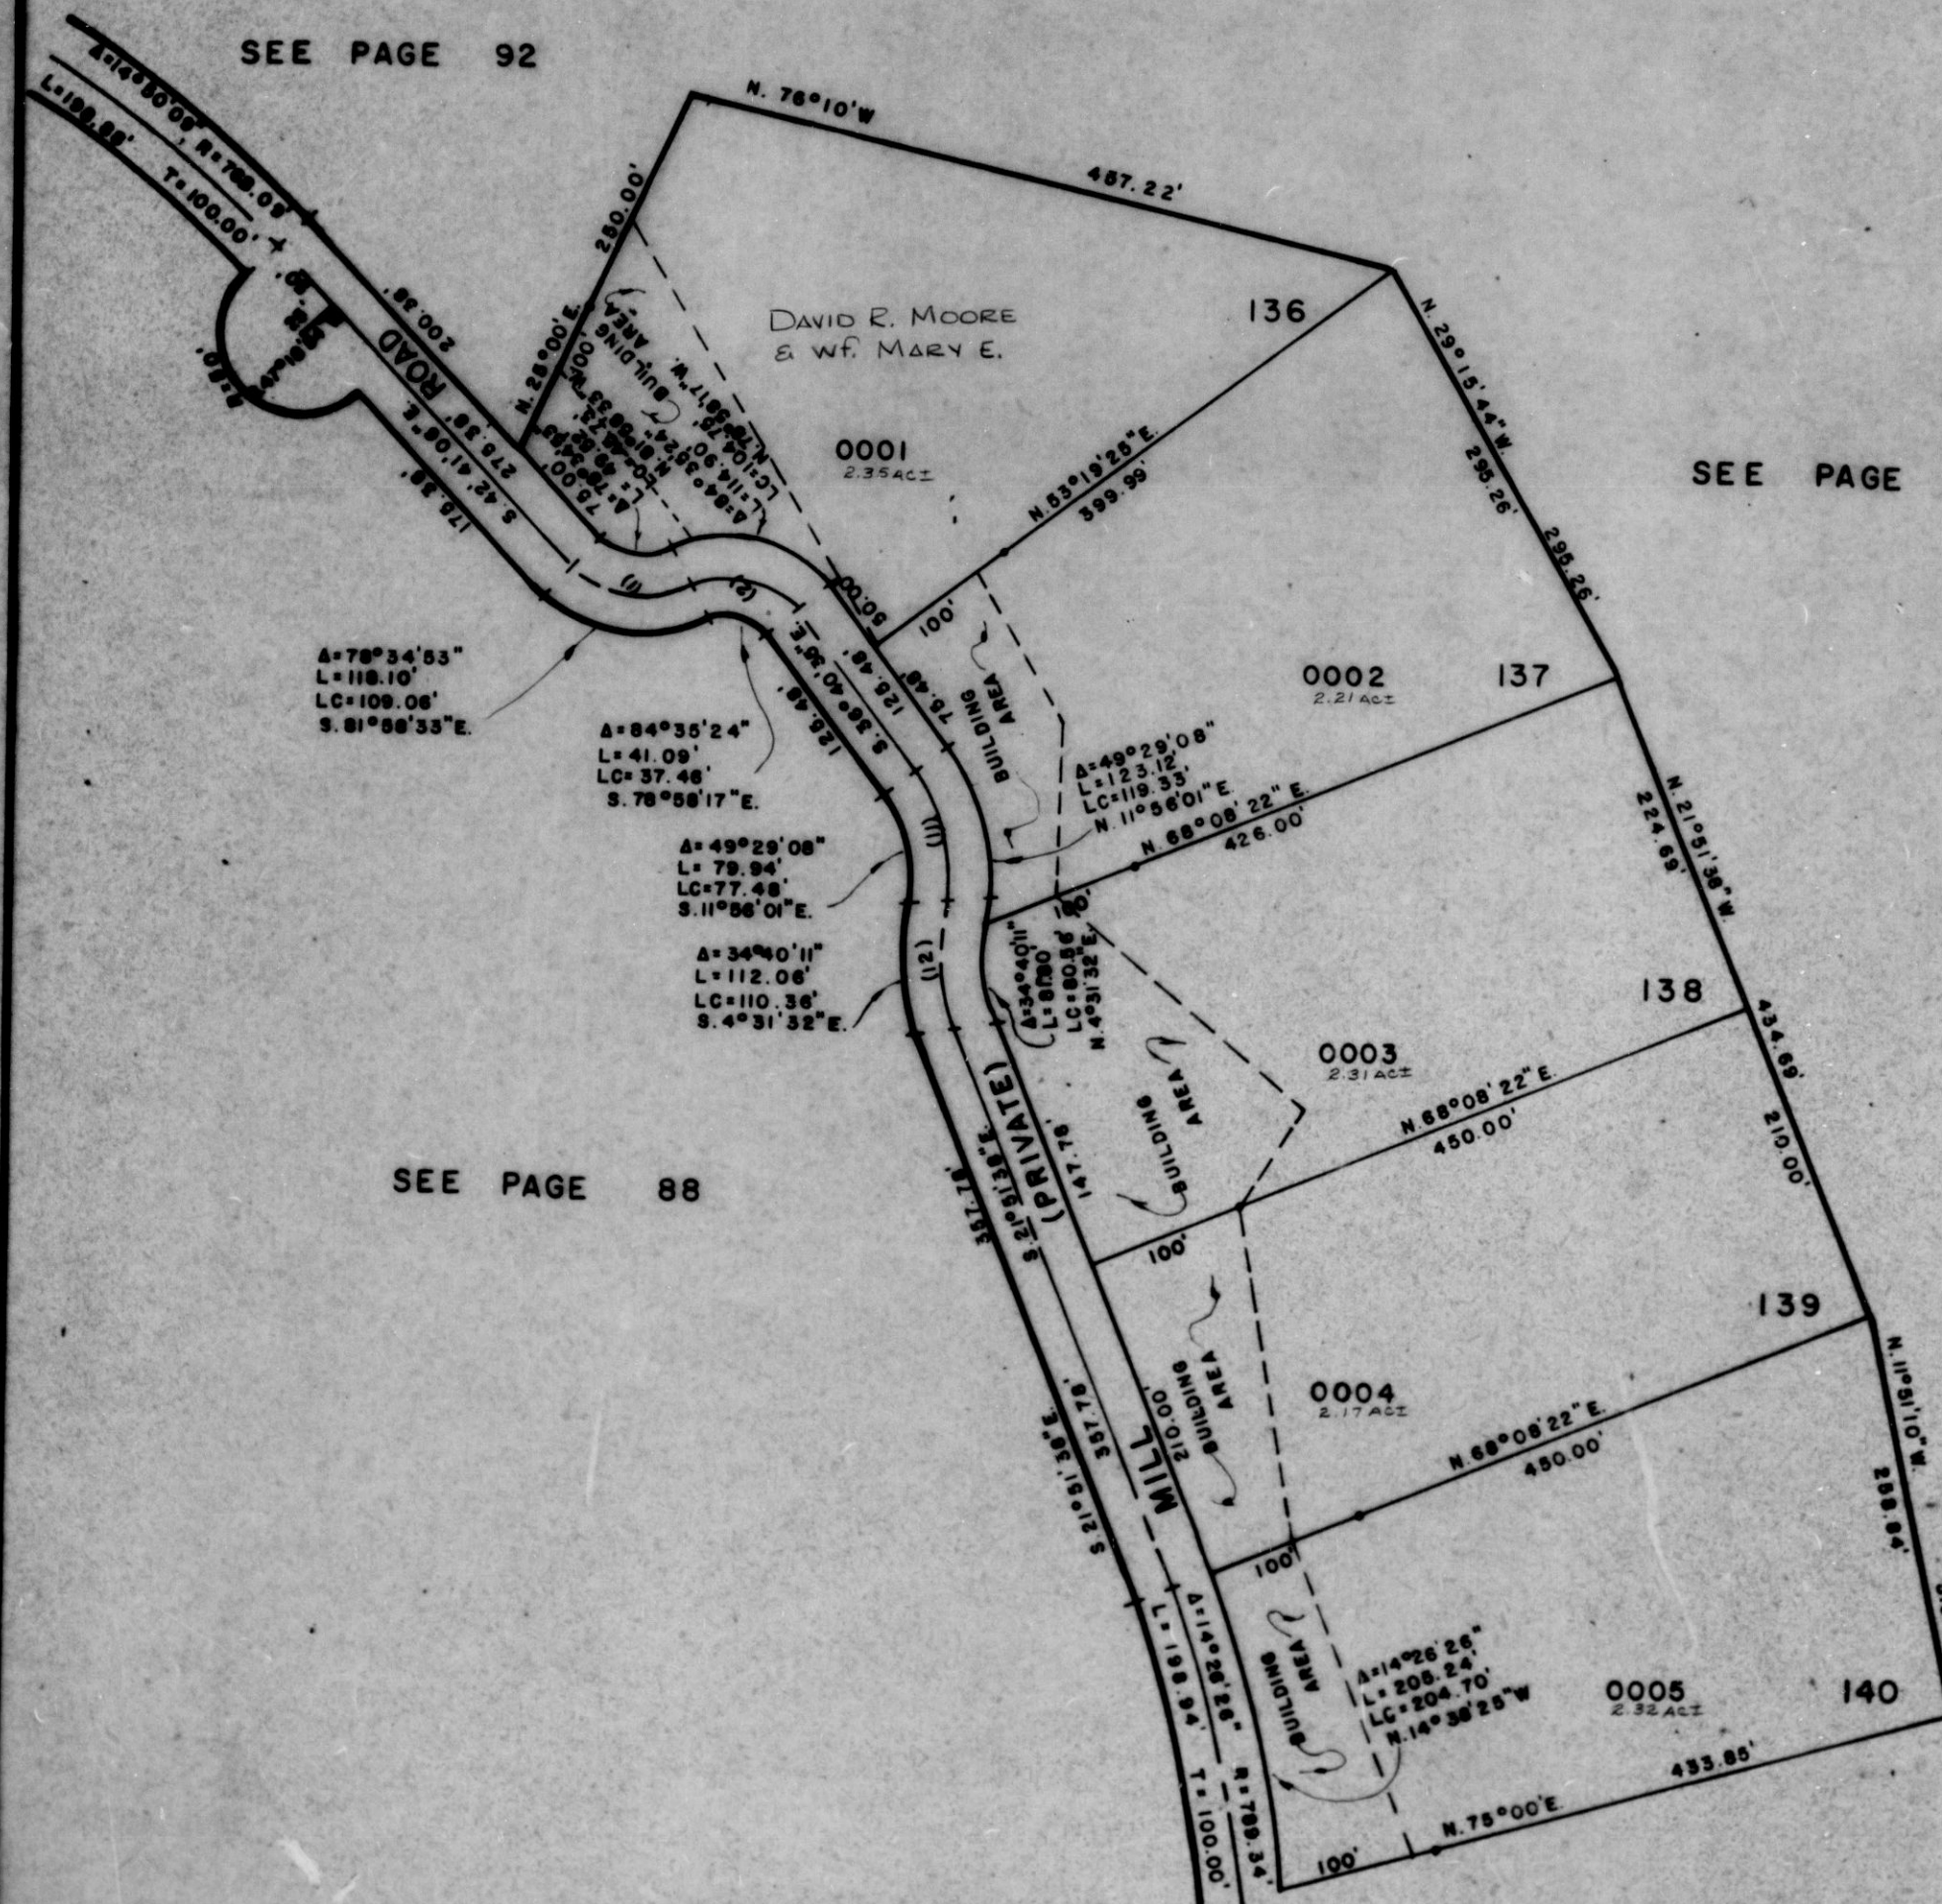

(1)
 A=78°34'53"
 L=118.10'
 LC=109.08'
 S. 81°06'33"E

(2)
 A=84°35'24"
 L=78.00'
 R=81.11'
 T=48.06'

(11)
 A=49°29'08"
 L=101.83'
 R=117.85'
 T=84.18'

(12)
 A=34°40'11"
 L=96.95'
 R=160.19'
 T=50.00'

FOR COMPLETE ENG. DATA
 SEE ORIG. DED. PLAT IN
 BOOK 24, PAGES 38, 39, 40.