

PART OF SECTIONS 11, 12, 13, & 14, T. 6 N., R. 3 E., S. 1 B. & M.
CAUSEY ESTATES SUBDIVISION NO. 3


LOTS 136-140
 IN WEBER COUNTY

TAXING UNIT: 58

SCALE 1" = 100'

PREFIX: 23-093

EXCEPT WHERE OTHERWISE SHOWN
 ALL LOTS OWNED BY
 BASIN LAND DEVELOPMENT CO.

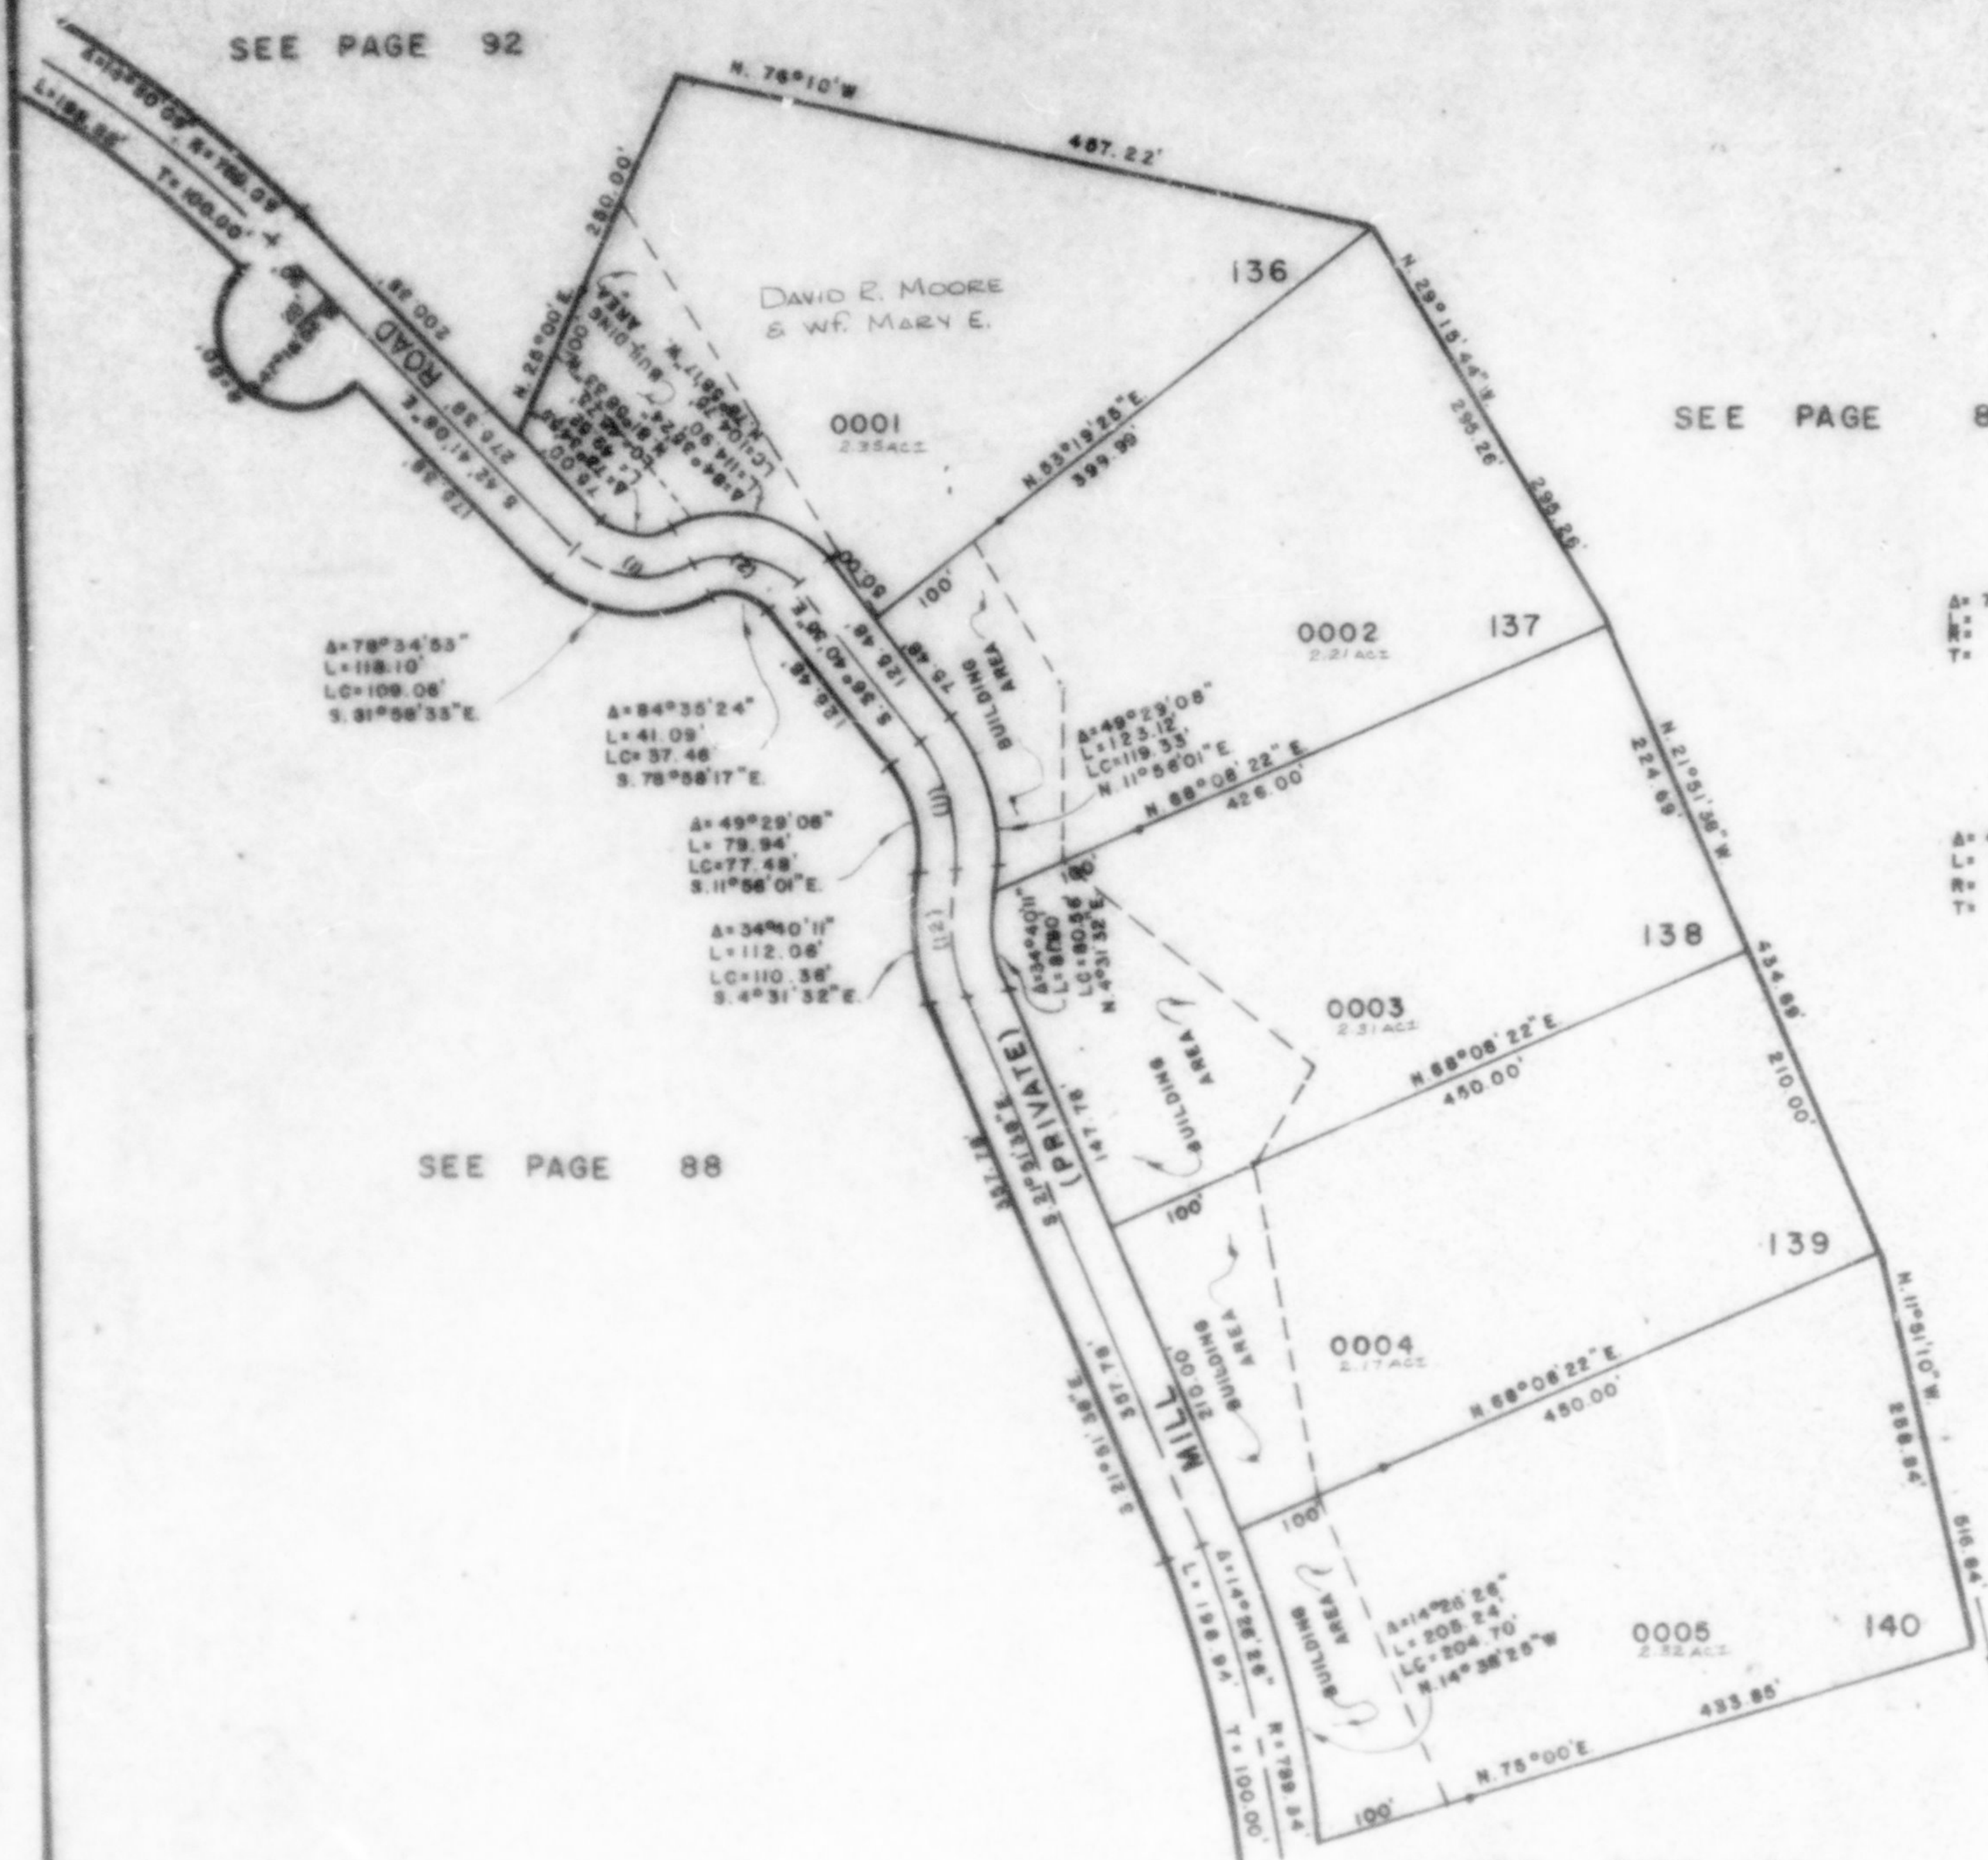

SEE PAGE 88

(1)
 A=78°34'53"
 L=83.81'
 R=61.11'
 T=50.00'

(2)
 A=84°35'24"
 L=78.00'
 R=62.85'
 T=48.06'

(11)
 A=49°29'08"
 L=101.55'
 R=117.55'
 T=54.18'

(12)
 A=34°40'11"
 L=96.93'
 R=160.19'
 T=50.00'

FOR COMPLETE ENG. DATA
 SEE ORIG. DED. PLAT IN
 BOOK 24, PAGES 38, 39, 40.