

PART OF SECTIONS 11, 12, 13, & 14, T. 6 N., R. 3 E., S. L. B. & M.
CAUSEY ESTATES SUBDIVISION NO. 3

93

TAXING UNIT: 58

LOTS 136-140
 IN WEBER COUNTY

PREFIX: 23-093

SCALE 1"=100'


EXCEPT WHERE OTHERWISE SHOWN
 ALL LOTS OWNED BY
 BASH LAND DEVELOPMENT CO.

SEE PAGE 92

SEE PAGE 88

SEE PAGE 88

SEE PAGE 94

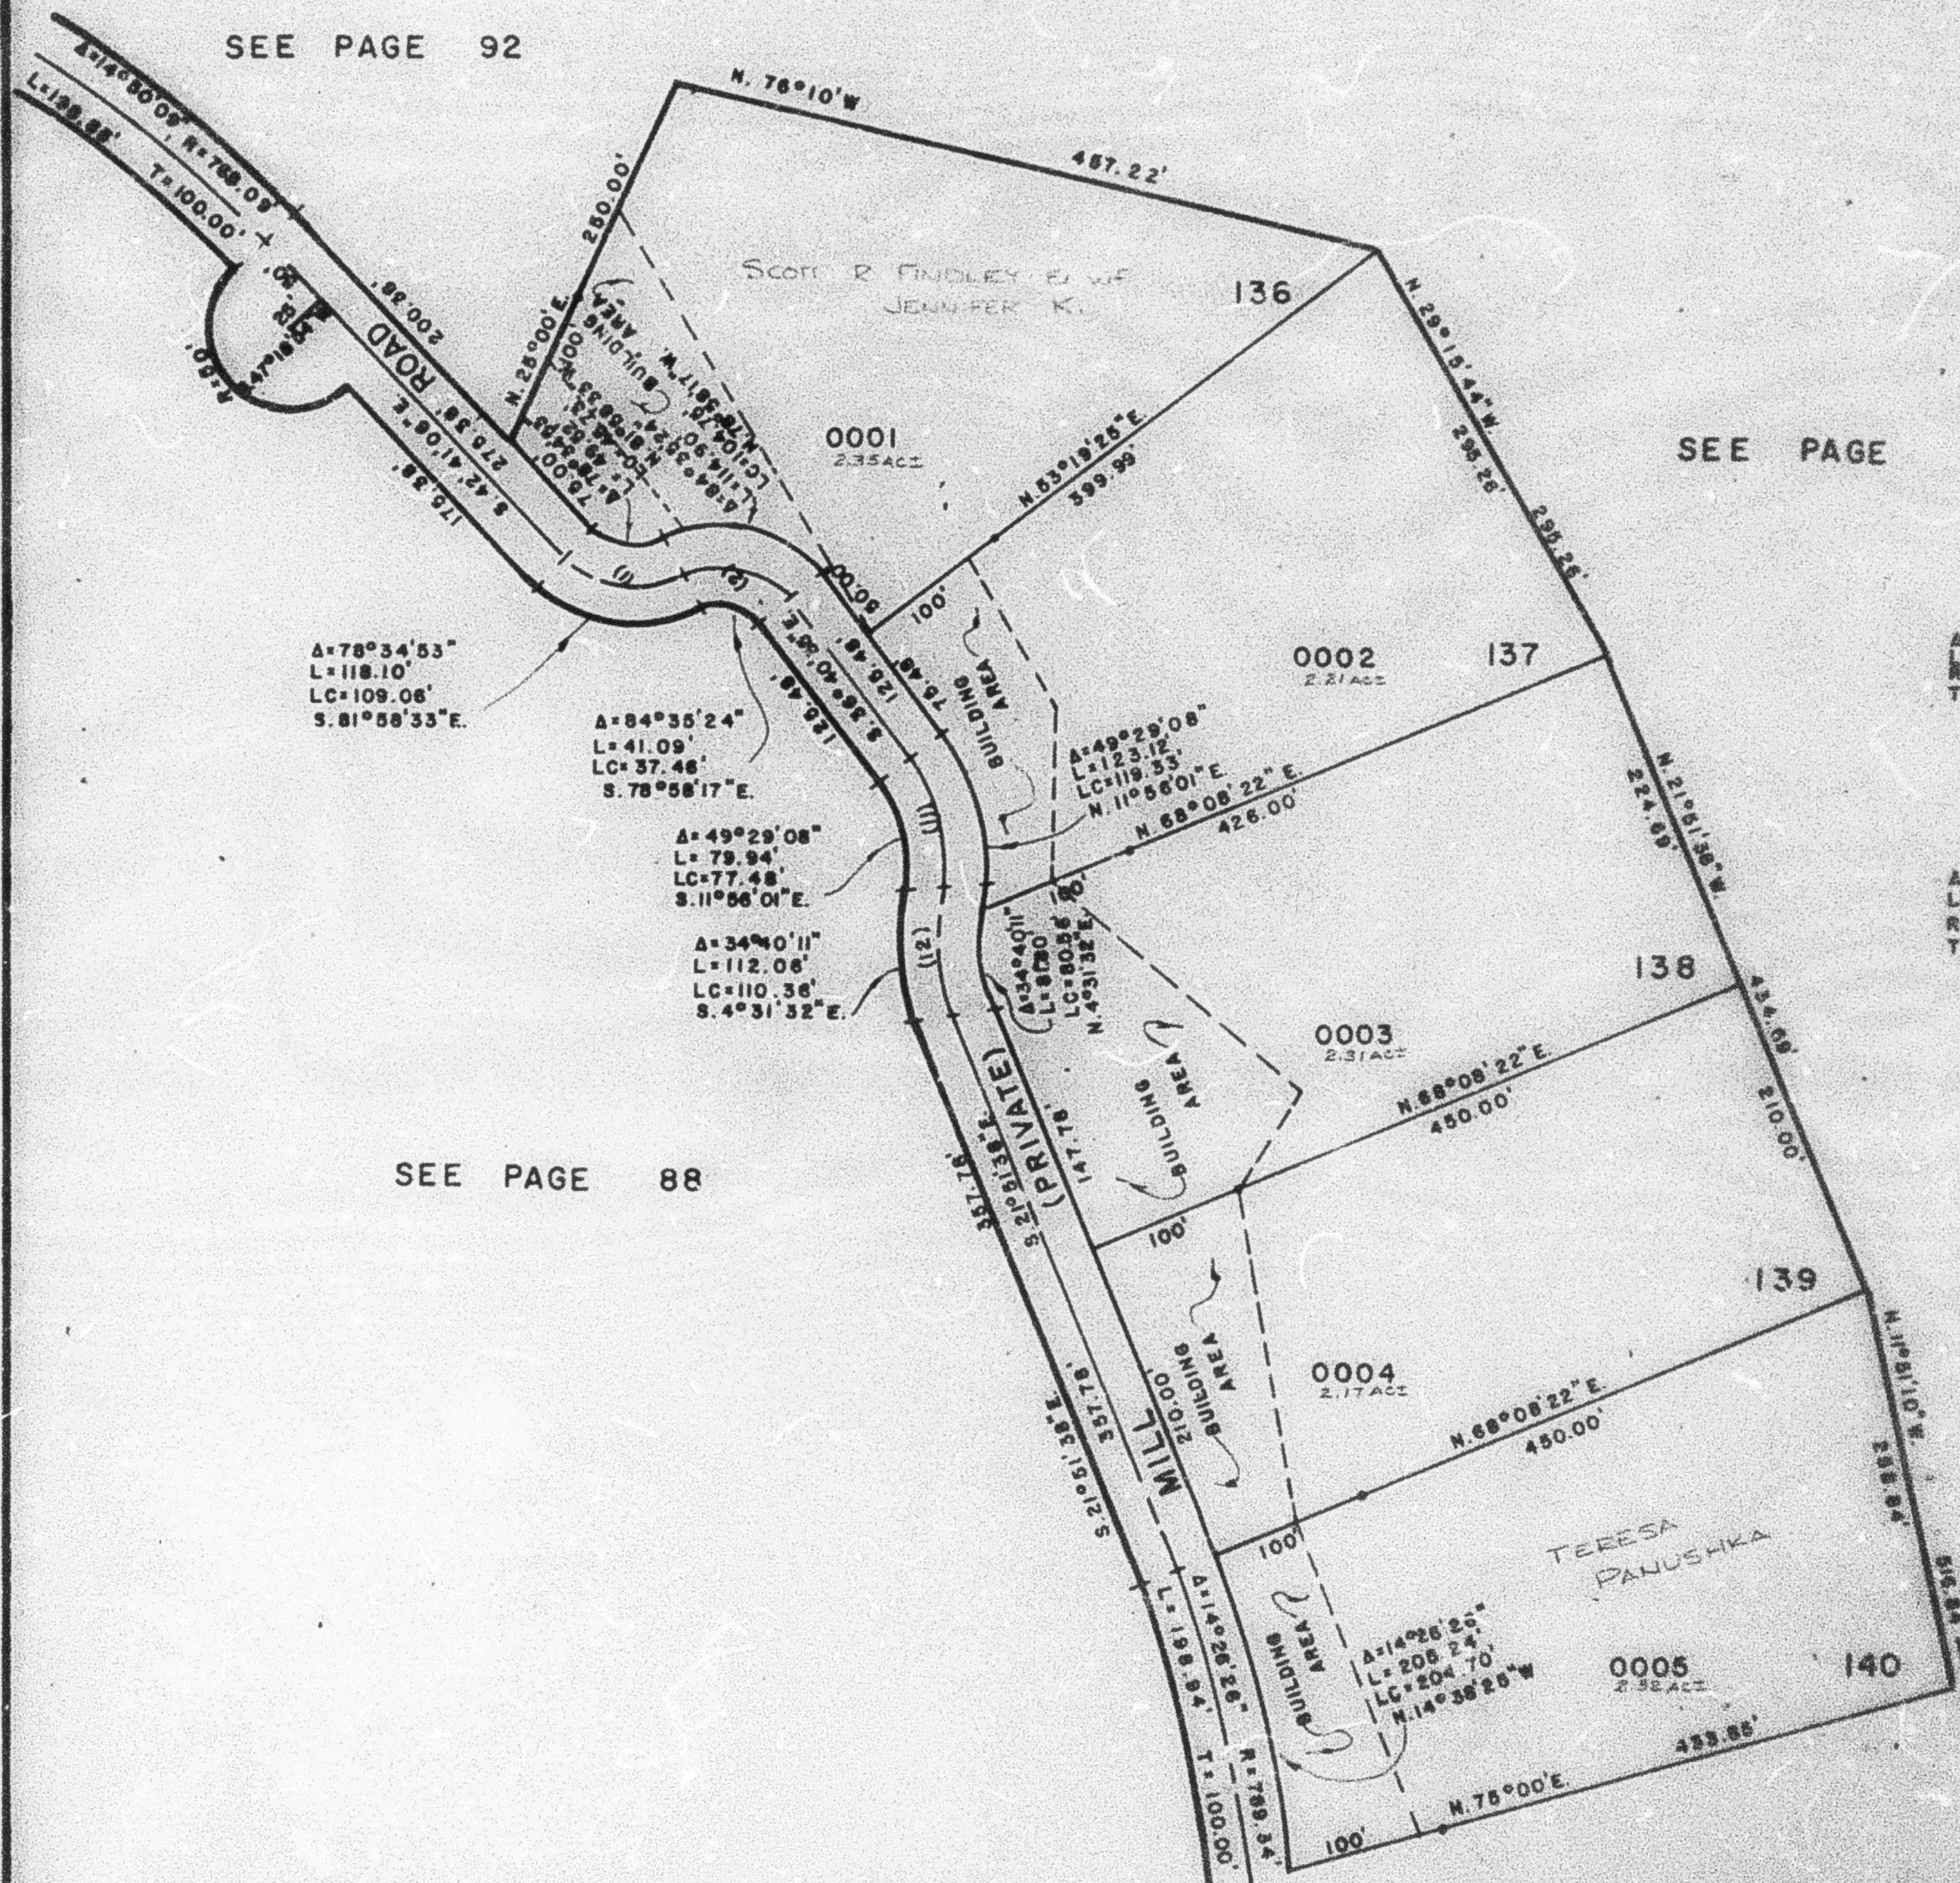

(1)
 A=78°34'53"
 L=118.10'
 LC=109.06'
 S. 81°58'33"E

(2)
 A=84°35'24"
 L=41.09'
 LC=37.46'
 S. 78°58'17"E

(11)
 A=49°29'08"
 L=79.94'
 LC=77.48'
 S. 11°56'01"E

(12)
 A=34°40'11"
 L=112.06'
 LC=110.38'
 S. 4°31'32"E

FOR COMPLETE ENG. DATA
 SEE ORIG. DEED. PLAT IN
 BOOK 24, PAGES 38, 39, 40.