

PART OF SECTIONS 11, 12, 13, & 14, T. 6 N., R. 3 E., S. L. B. & M.
CAUSEY ESTATES SUBDIVISION NO. 3

93

LOTS 136-140


IN WEBER COUNTY

SCALE 1" = 100'

TAXING UNIT: 58

PREFIX: 23-093

EXCEPT WHERE OTHERWISE SHOWN
 ALL LOTS OWNED BY
 BASIN LAND DEVELOPMENT CO.

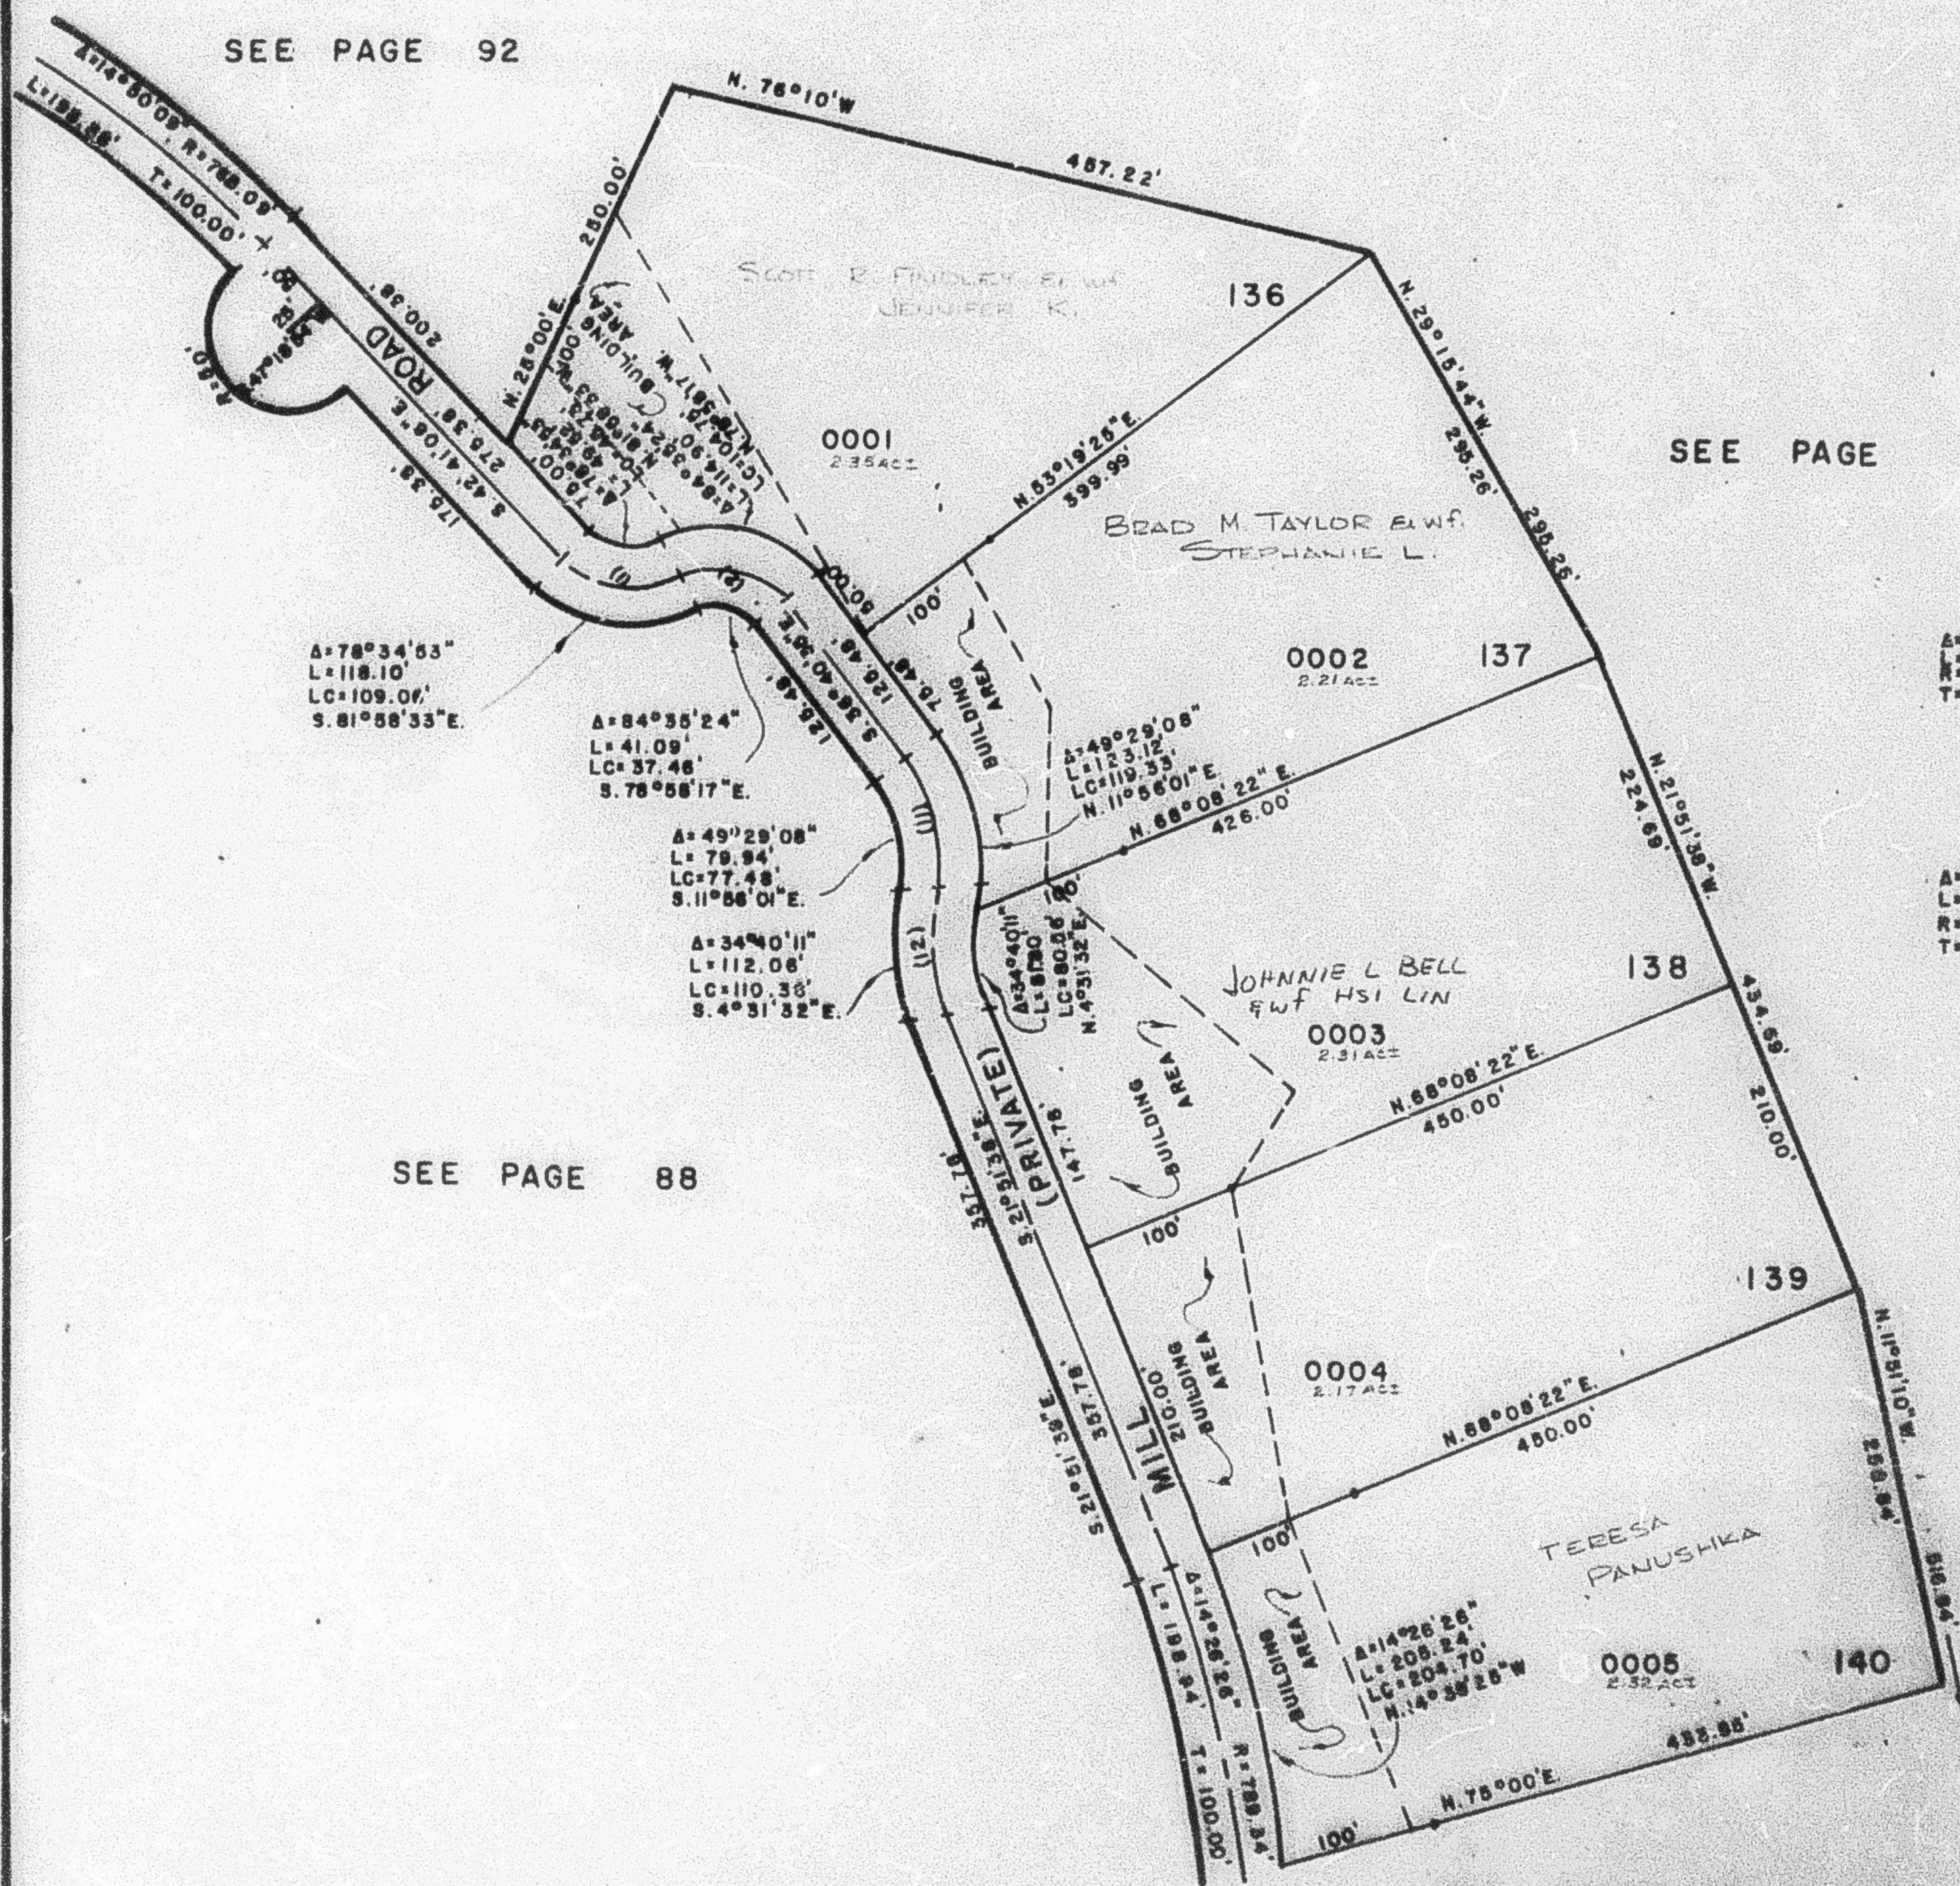

SEE PAGE 92

SEE PAGE 98

SEE PAGE 88

SEE PAGE 94

(1)
 A= 78°34'53"
 L= 118.10'
 LC= 109.06'
 S. 81°58'33"E

(2)
 A= 84°35'24"
 L= 78.00'
 R= 82.88'
 T= 48.06'

(11)
 A= 49°29'08"
 L= 101.85'
 R= 117.85'
 T= 54.18'

(12)
 A= 84°40'11"
 L= 96.83'
 R= 160.19'
 T= 50.00'

FOR COMPLETE ENG. DATA
 SEE ORIG. DEED. PLAT IN
 BOOK 24, PAGES 33, 35, 40.