

PART OF SECTIONS 11, 12, 13, & 14, T. 6 N., R. 3 E., S. 1 E. & M.
CAUSEY ESTATES SUBDIVISION NO. 3

94

TAXING UNIT - 58

LOTS 141-145
 IN WEBER COUNTY

PREFIX: 23-094

SCALE 1" = 100'


EXCEPT WHERE OTHERWISE SHOWN
 ALL LOTS OWNED BY:
 BASIN LAND DEVELOPMENT CO.

SEE PAGE 93

SEE PAGE 88

SEE PAGE 88

$\Delta = 25^{\circ}32'42''$
 $L = 136.36'$
 $LC = 135.23'$
 $N 5^{\circ}21'09'' E$

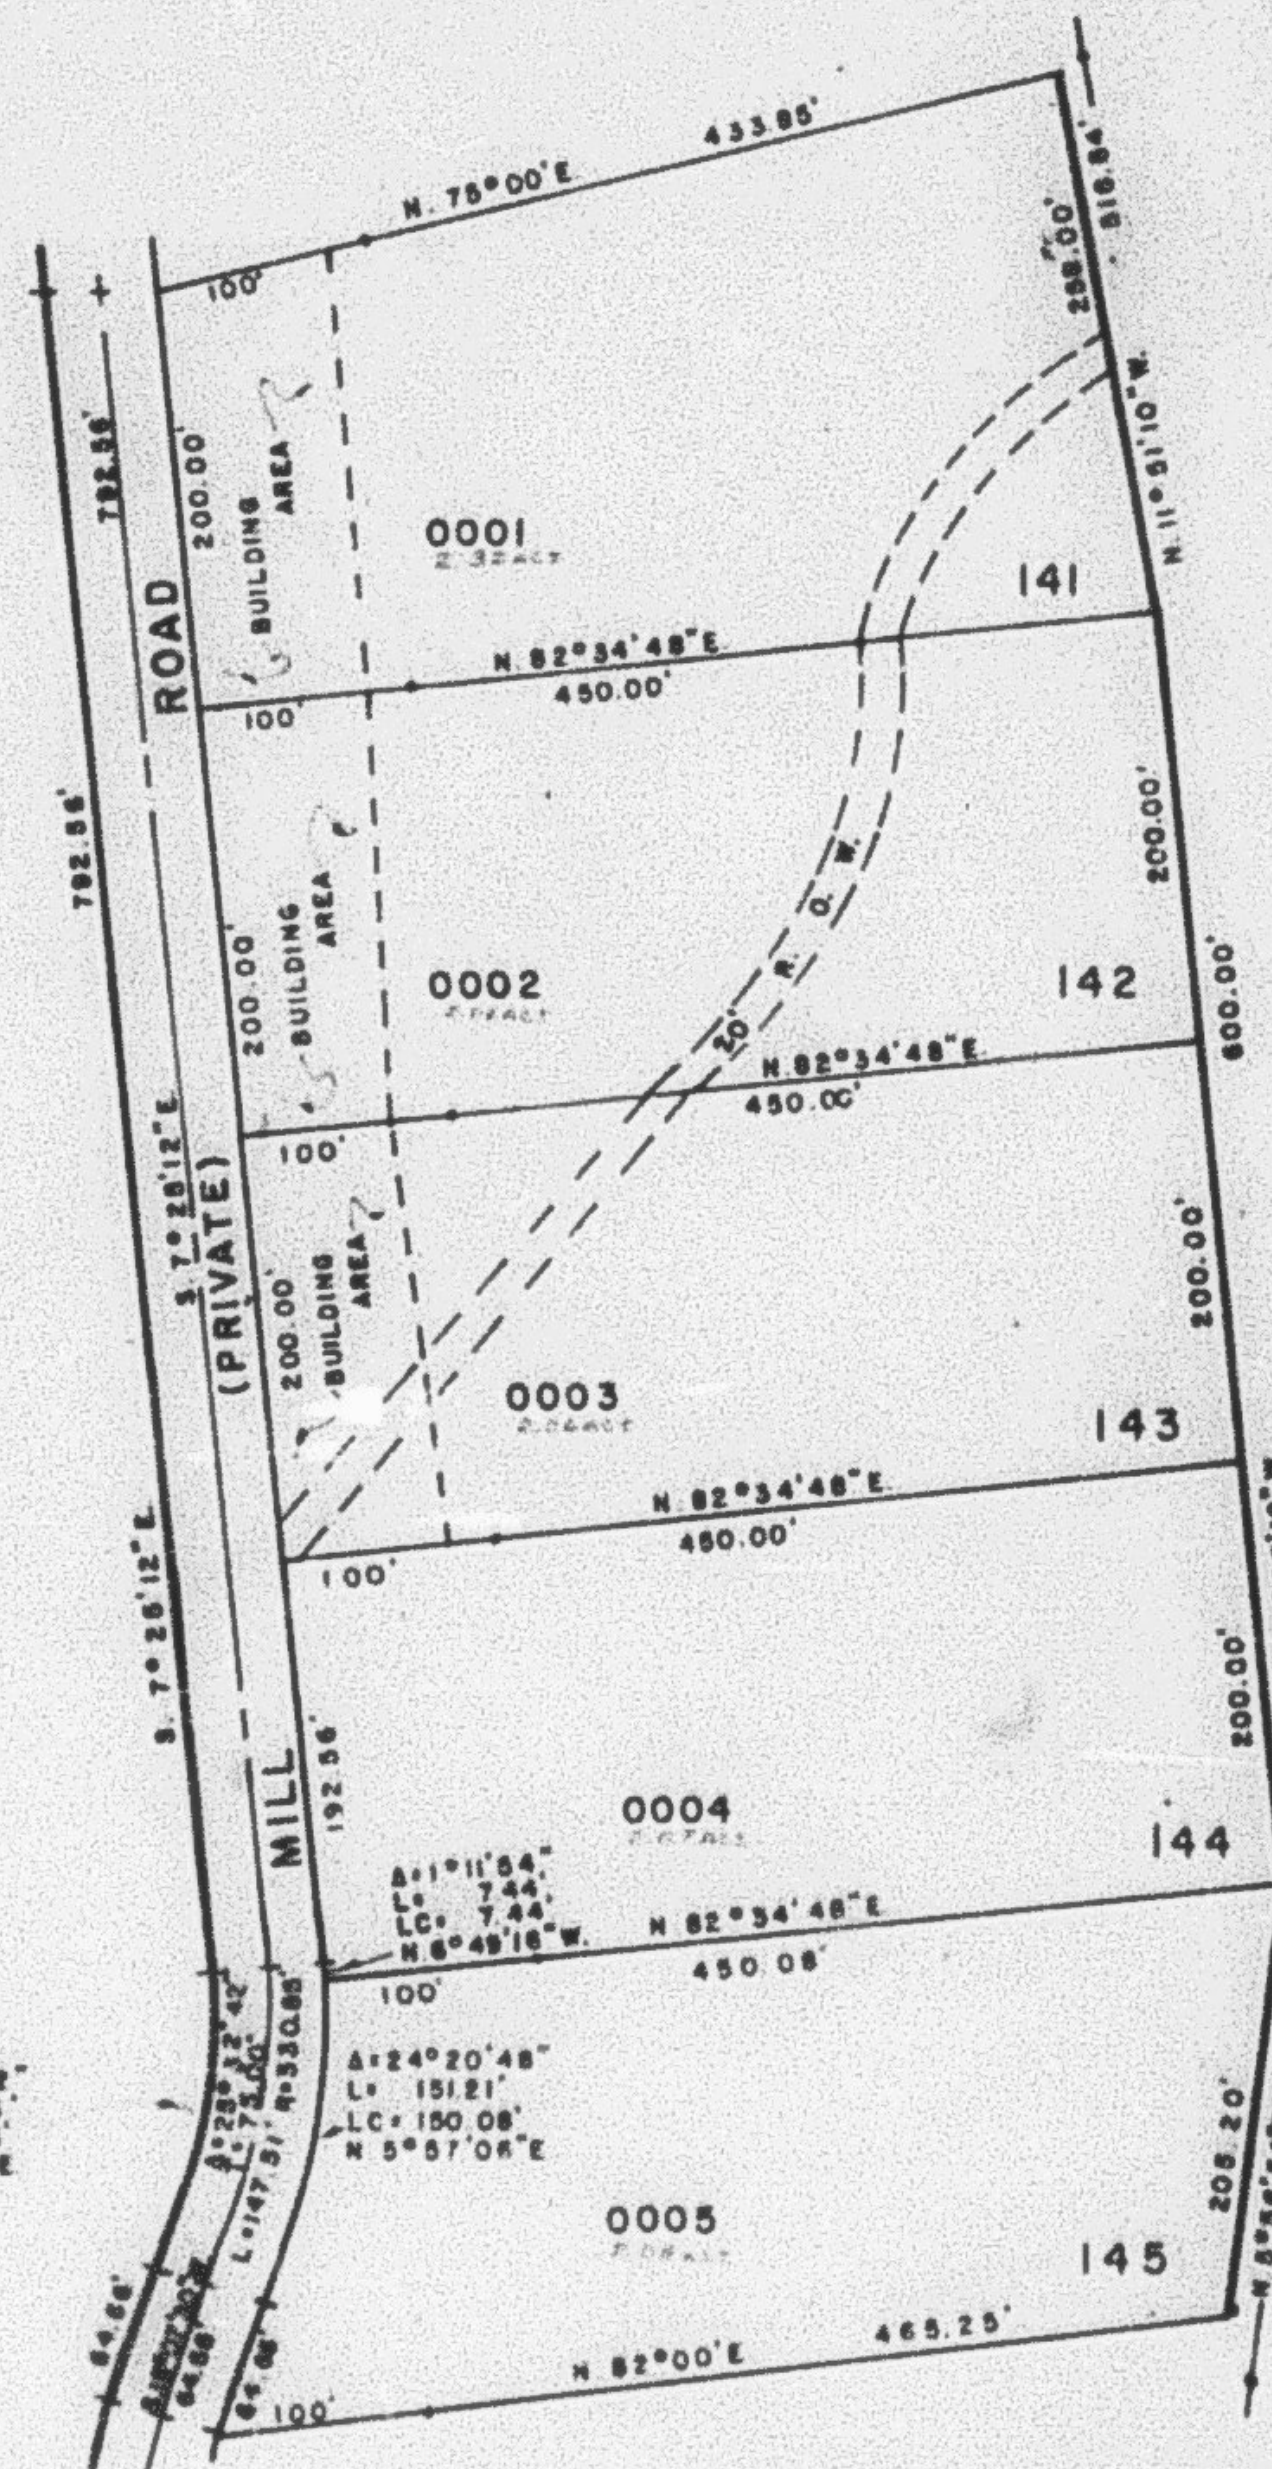

FOR COMPLETE ENG. DATA
 SEE ORIG. DES. PLAT IN
 BOOK 24, PAGES 38, 39, 40.